



Madison, Wisconsin

CITY OF MADISON

CITY ENGINEERING DIVISION

DEPARTMENT OF PUBLIC WORKS

PLAN OF PROPOSED IMPROVEMENT

PUBLIC IMPROVEMENT PROJECT
APPROVED

OCTOBER 8, 2024

BY THE COMMON COUNCIL
OF MADISON, WISCONSIN

PUBLIC IMPROVEMENT DESIGN
APPROVED BY:

City Engineer

Date


INDEX OF SHEETS

SHEET NO. P1 SITE PLAN
SHEET NO. D1 DETAILS

N LAKE STREET BOAT RAMP

CITY PROJECT NO. 15429
CONTRACT NO. 9572

PROJECT
LOCATION

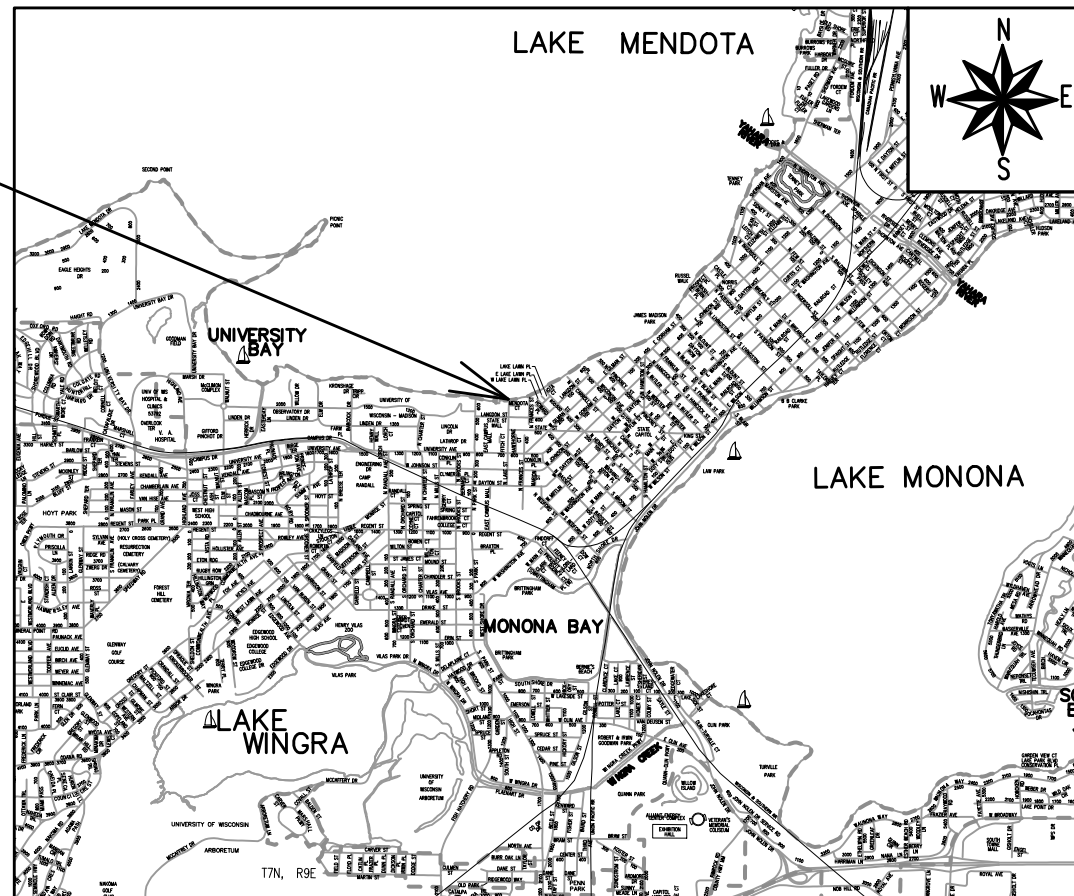

Addendum #1: 11/1/2024

1. REMOVED AND REPLACED
FOLLOWING SHEETS:
TITLE, D-1.

PLOT SCALE: 1:1_XREF

PLOT NAME: ---

REV. DATE: 10/11/2024 9:10 AM


ORIGINATOR: CITY_OF_MADISON

LAKE MENDOTA OHWM - VERTICAL DATUM REPOED IN 1929 (NVGD29)

- SUMMER MIN: 849.6
- SUMMER MAX: 850.1

WATER ELEVATION AT TIME OF SURVEY 849.61.

UNIVERSITY OF WISCONSIN ALUMNI PARK, BELOW ALUMNI CENTER

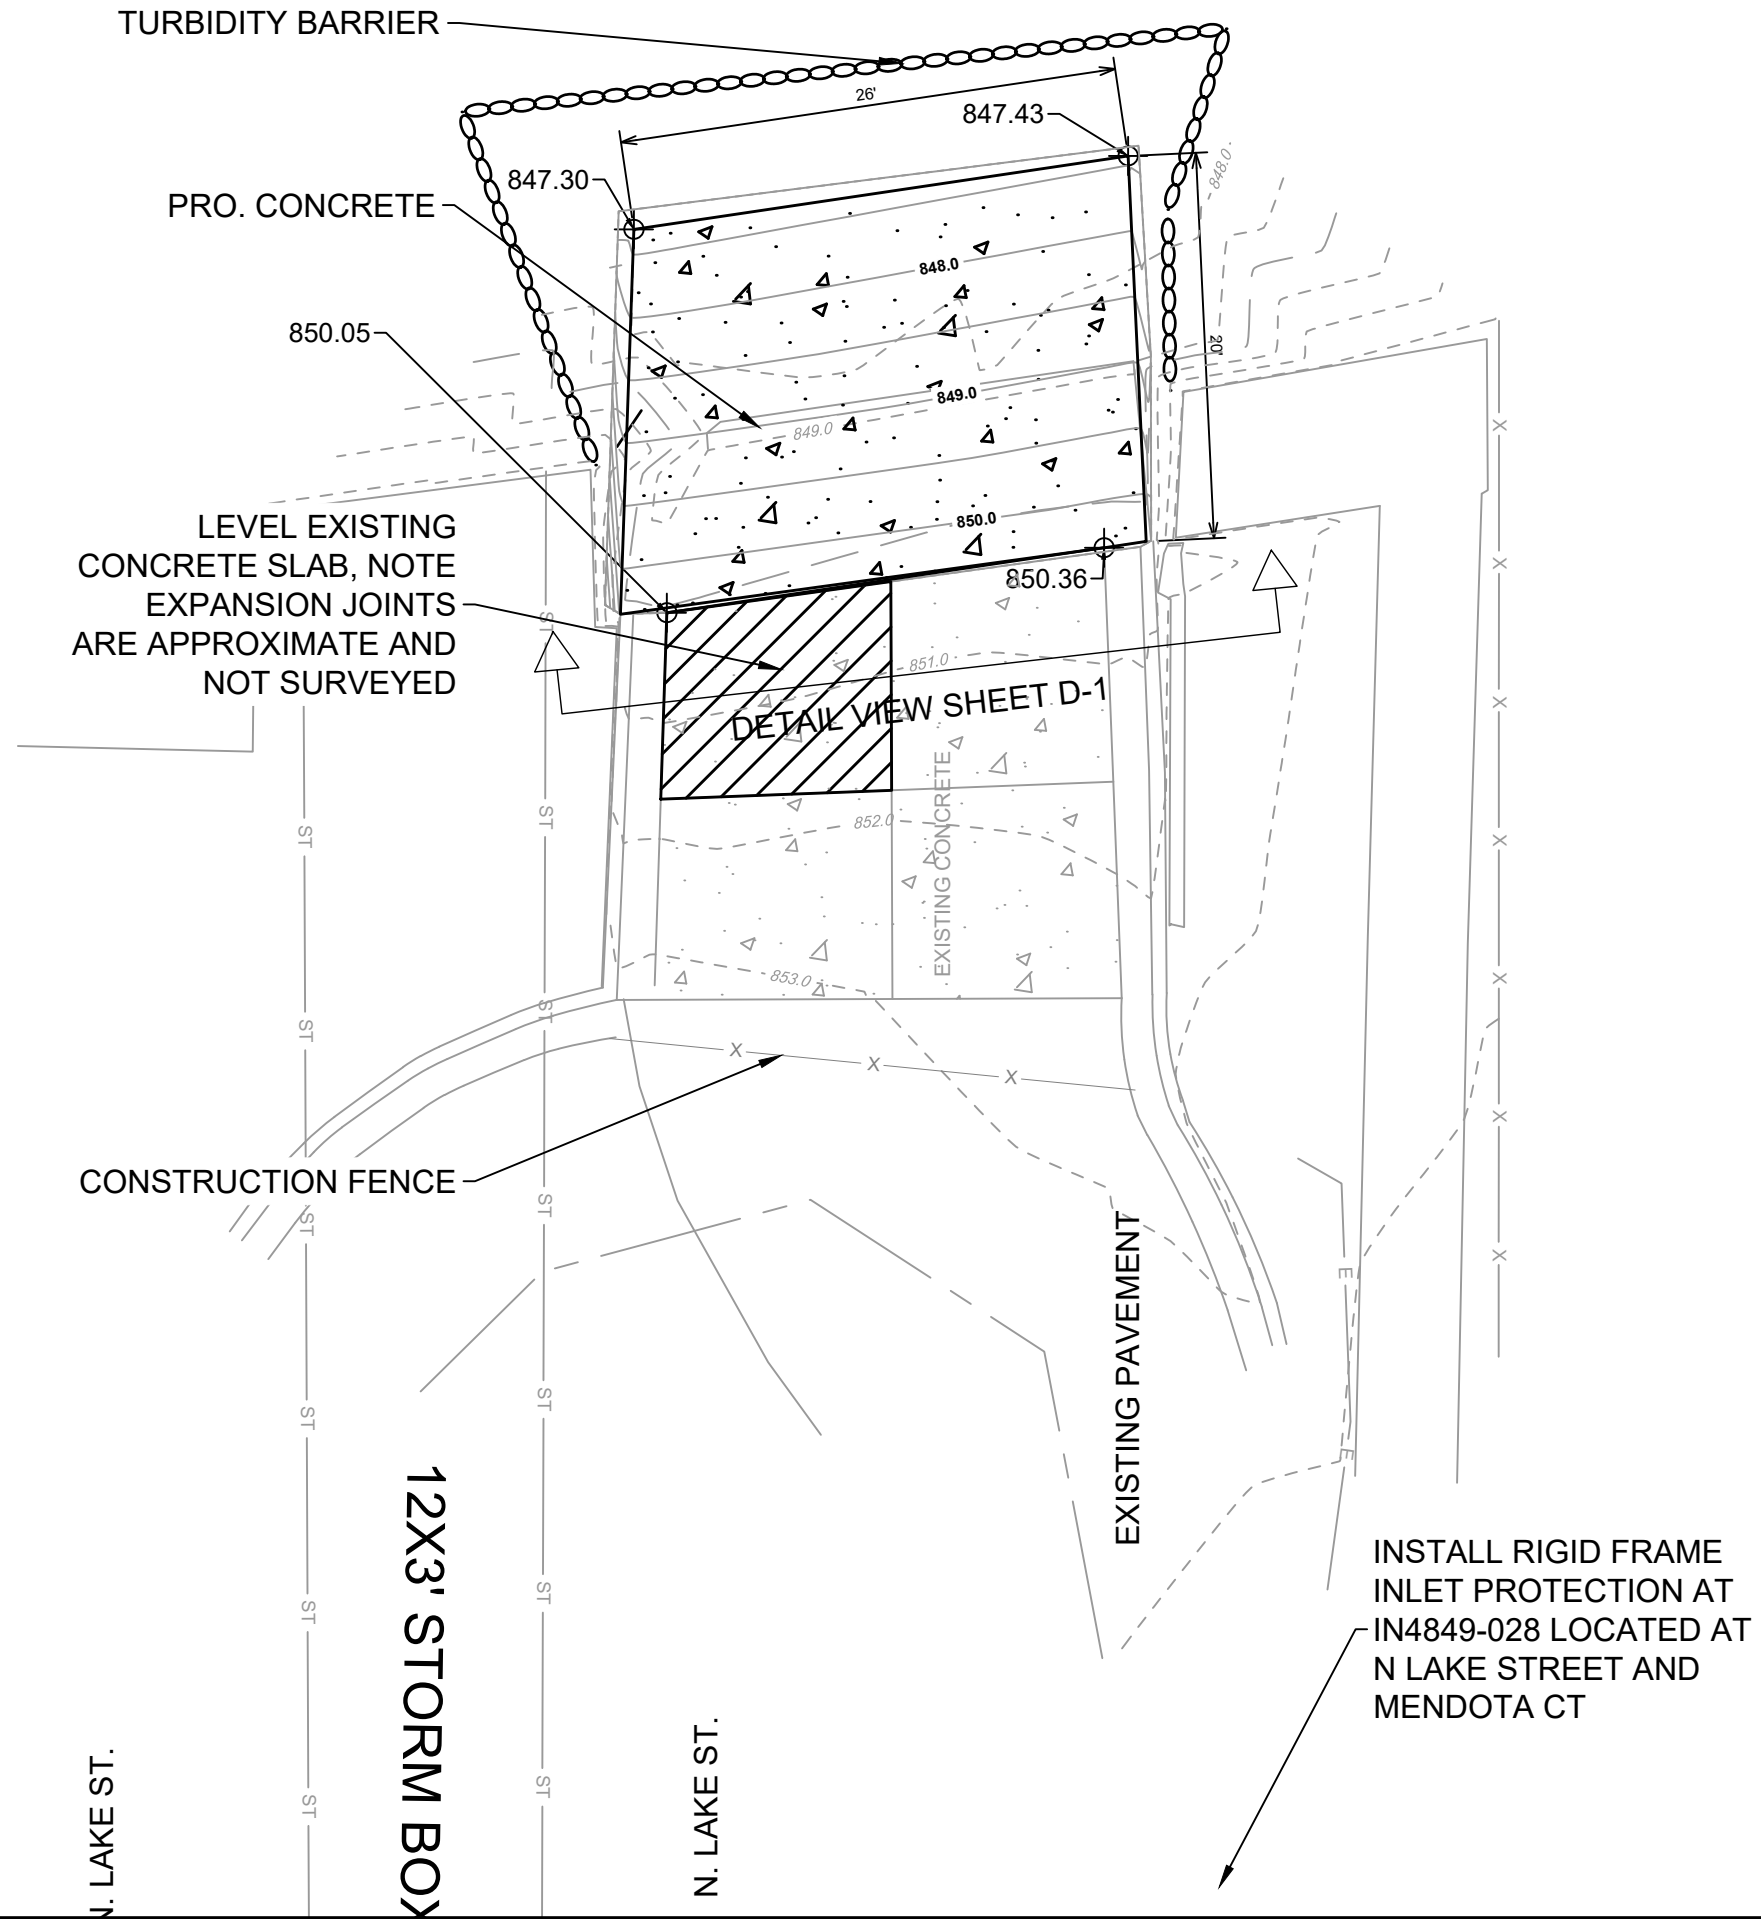

MARK	REVISION	DATE	BY
###	###	###	###
###	###	###	###
###	###	###	###
###	###	###	###

Designed By: SCL
Date: 10/11/2024 8:29 AM
Scale: 1:10
P-1

15429
MADISON, WI
9572


CONTRACT NO:

SITE PLAN
N LAKE STREET BOAT RAMP
M:\DESIGN\Projects\15429\CAD\Lake St Boat Ramp_Design.dwg



15429
P-1


DETAIL VIEW SHEET D-1

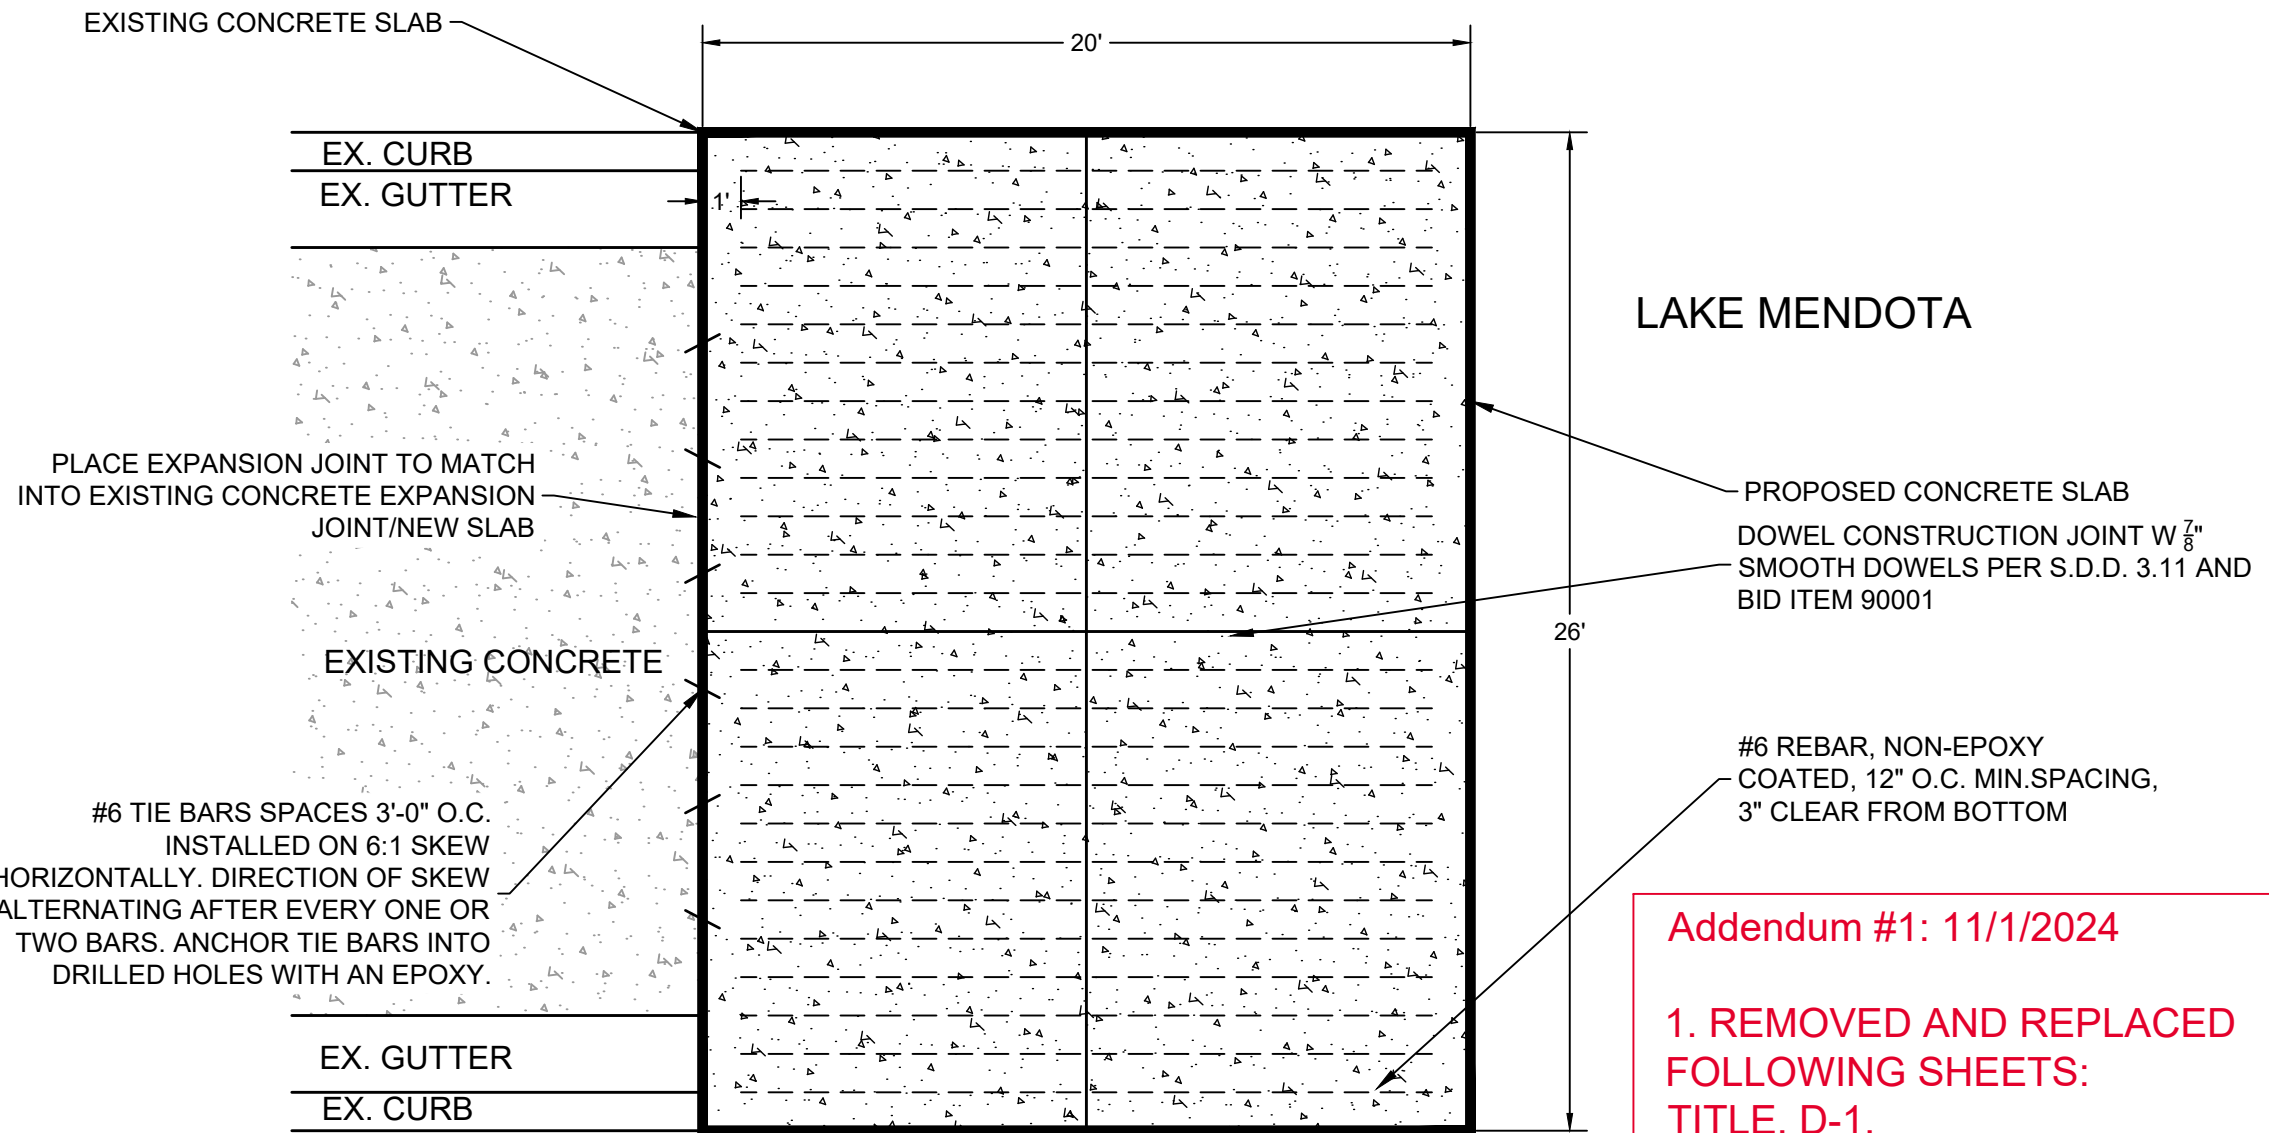

PLAN VIEW OF CONCRETE SLAB

Addendum #1: 11/1/2024

**1. REMOVED AND REPLACED
FOLLOWING SHEETS:
TITLE, D-1.**

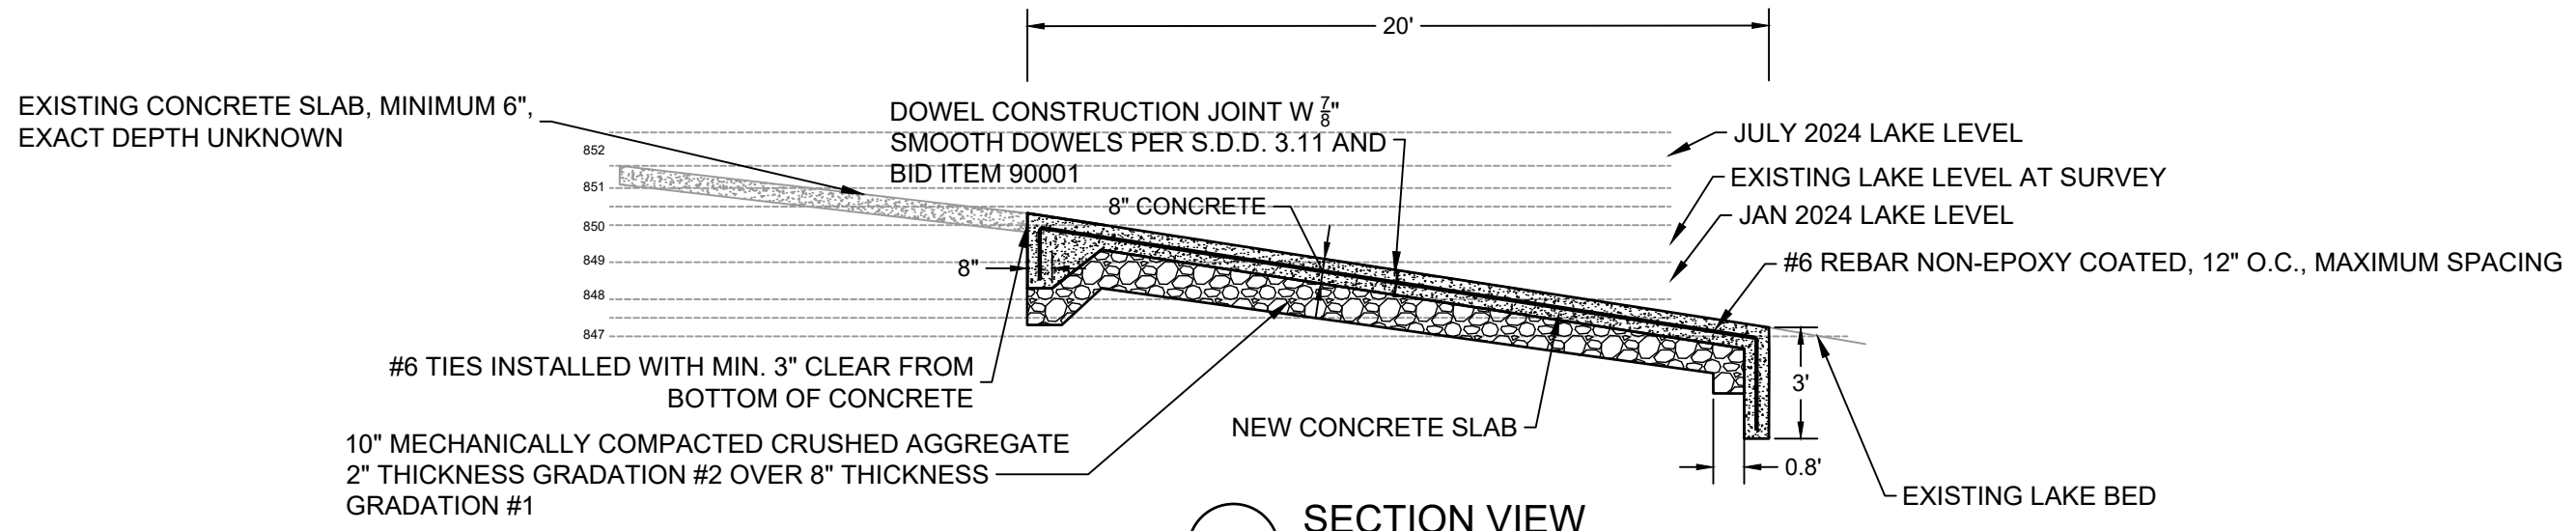

SECTION VIEW

15429	15429	15429	15429	15429	15429	15429	15429
MADISON, WI	MADISON, WI	MADISON, WI	MADISON, WI	MADISON, WI	MADISON, WI	MADISON, WI	MADISON, WI
11/1/2024	11/1/2024	11/1/2024	11/1/2024	11/1/2024	11/1/2024	11/1/2024	11/1/2024
REVISION	REVISION	REVISION	REVISION	REVISION	REVISION	REVISION	REVISION
1	1	1	1	1	1	1	1
MARK	MARK	MARK	MARK	MARK	MARK	MARK	MARK
15429	15429	15429	15429	15429	15429	15429	15429
15429	15429	15429	15429	15429	15429	15429	15429
15429	15429	15429	15429	15429	15429	15429	15429
D-1	D-1	D-1	D-1	D-1	D-1	D-1	D-1

15429

MADISON, WI

9572

CONTRACT NO:

15429

MADISON, WI

15429

D-1