

PROPOSED FOUNDATION PLAN
SCALE 1"=10'


PLOT PLAN
SCALE 1"=10'


- PROPOSED HOUSE BEYOND EXISTING HOUSE
- EXISTING HOUSE
- LOT LINE
- CITY BUILDING SET BACK




FRONT ELEVATION


SCALE 1/4"=1'0"

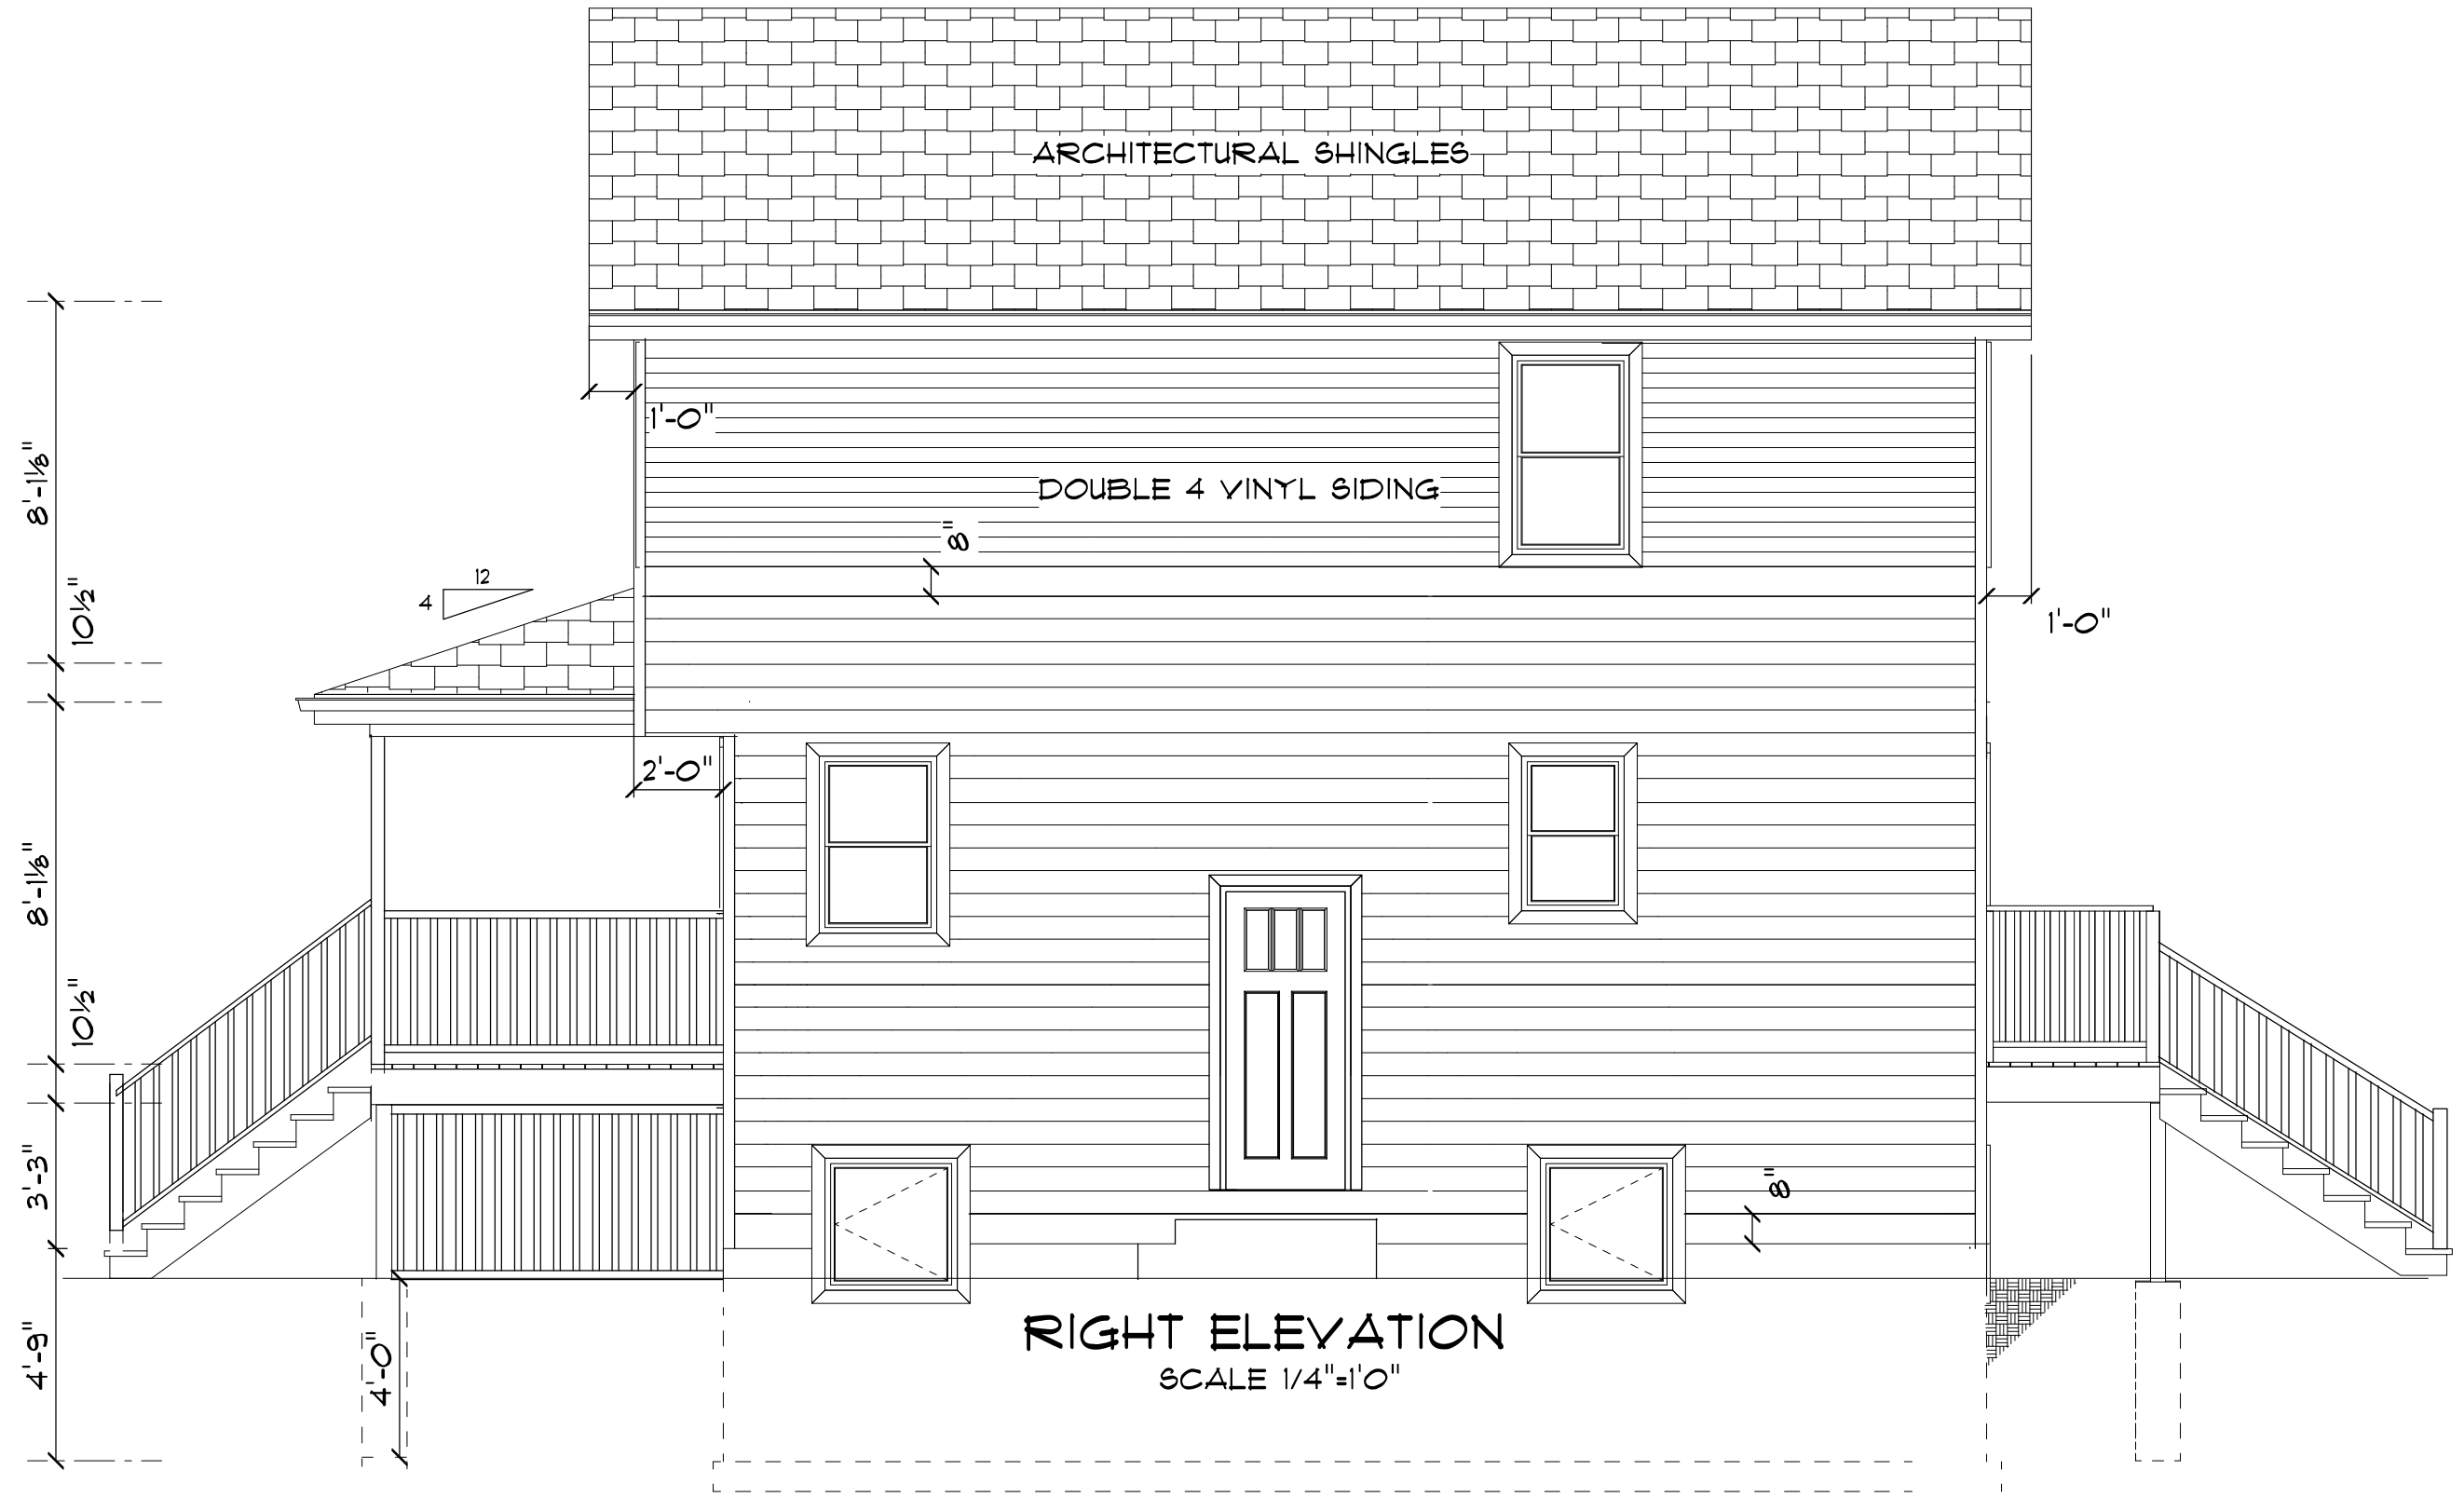

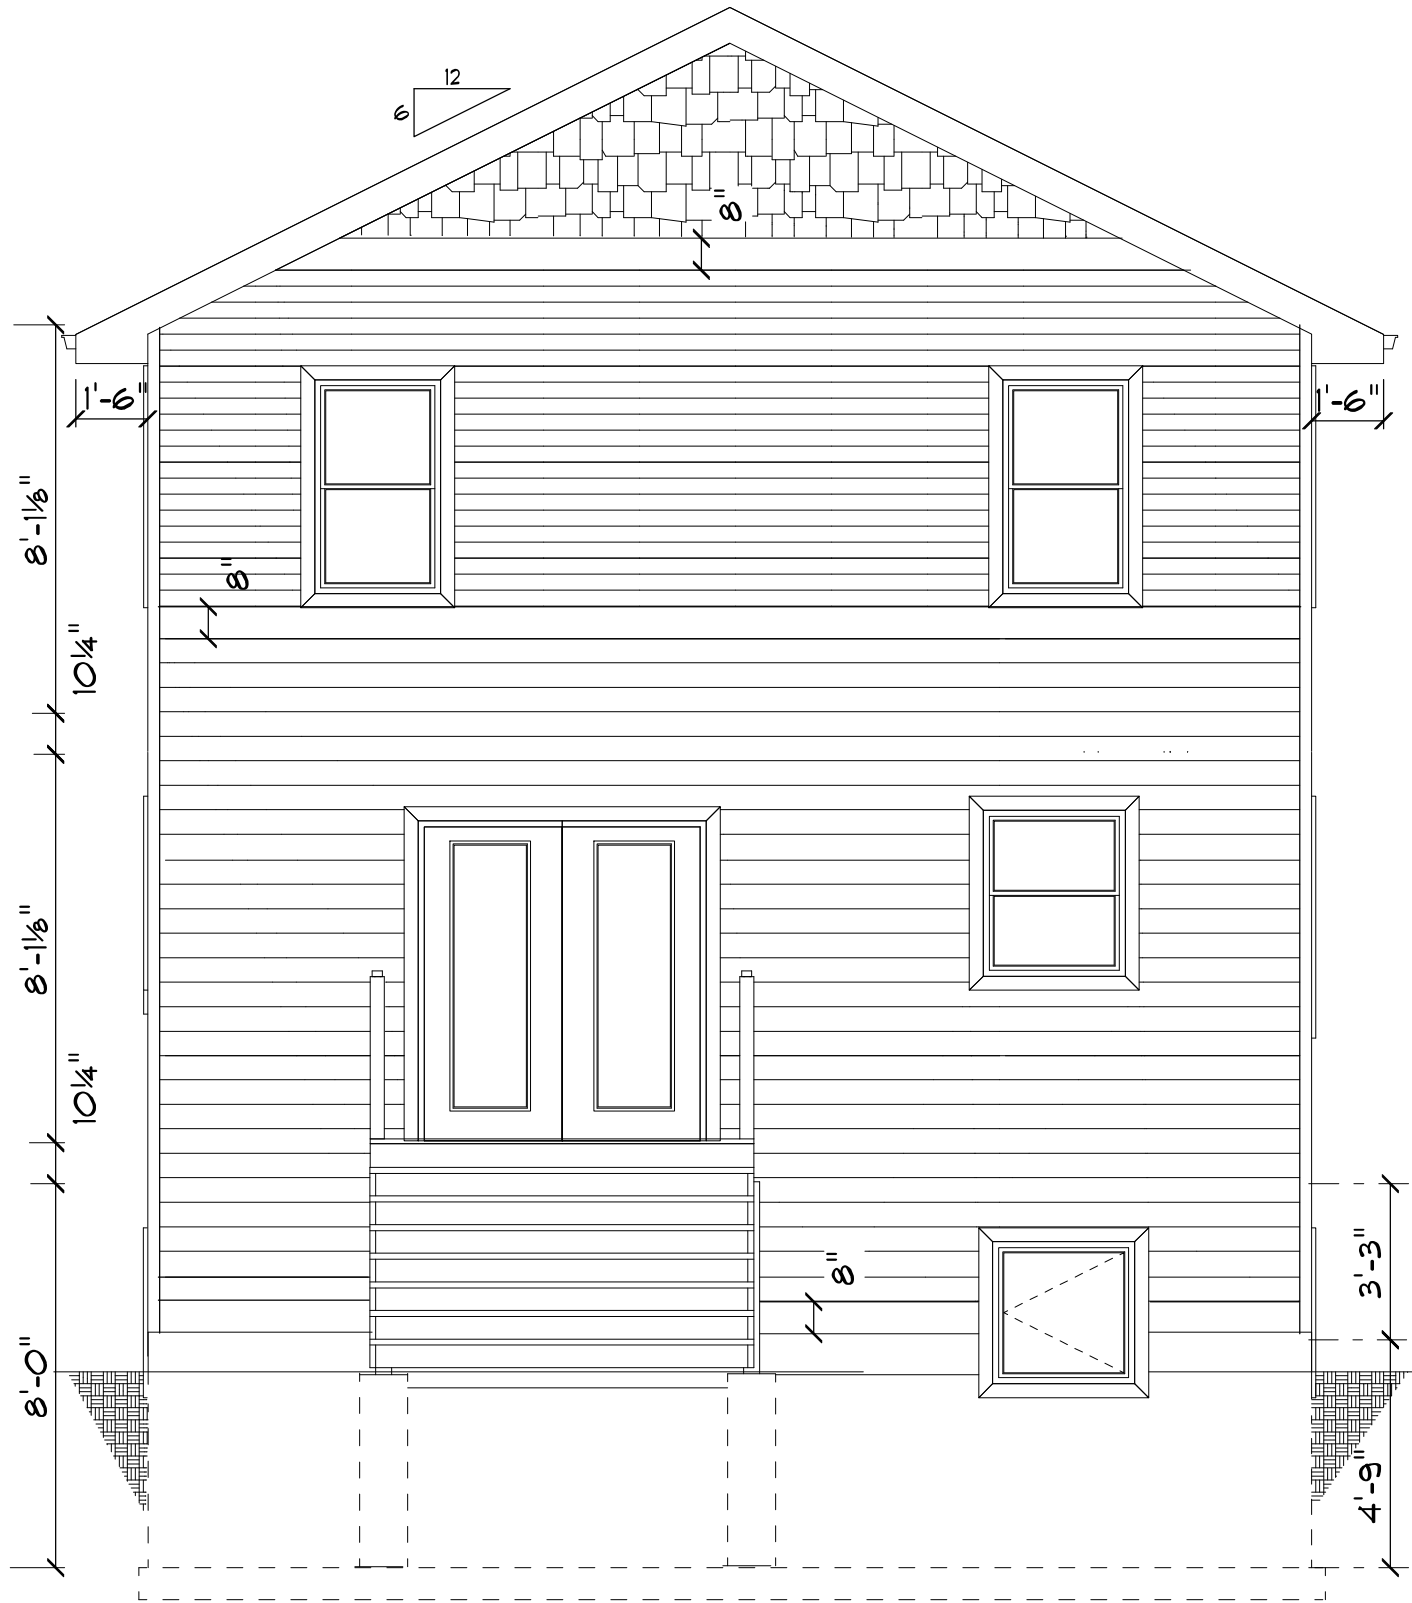


BACK ELEVATION
SCALE 1/4"=1'0"

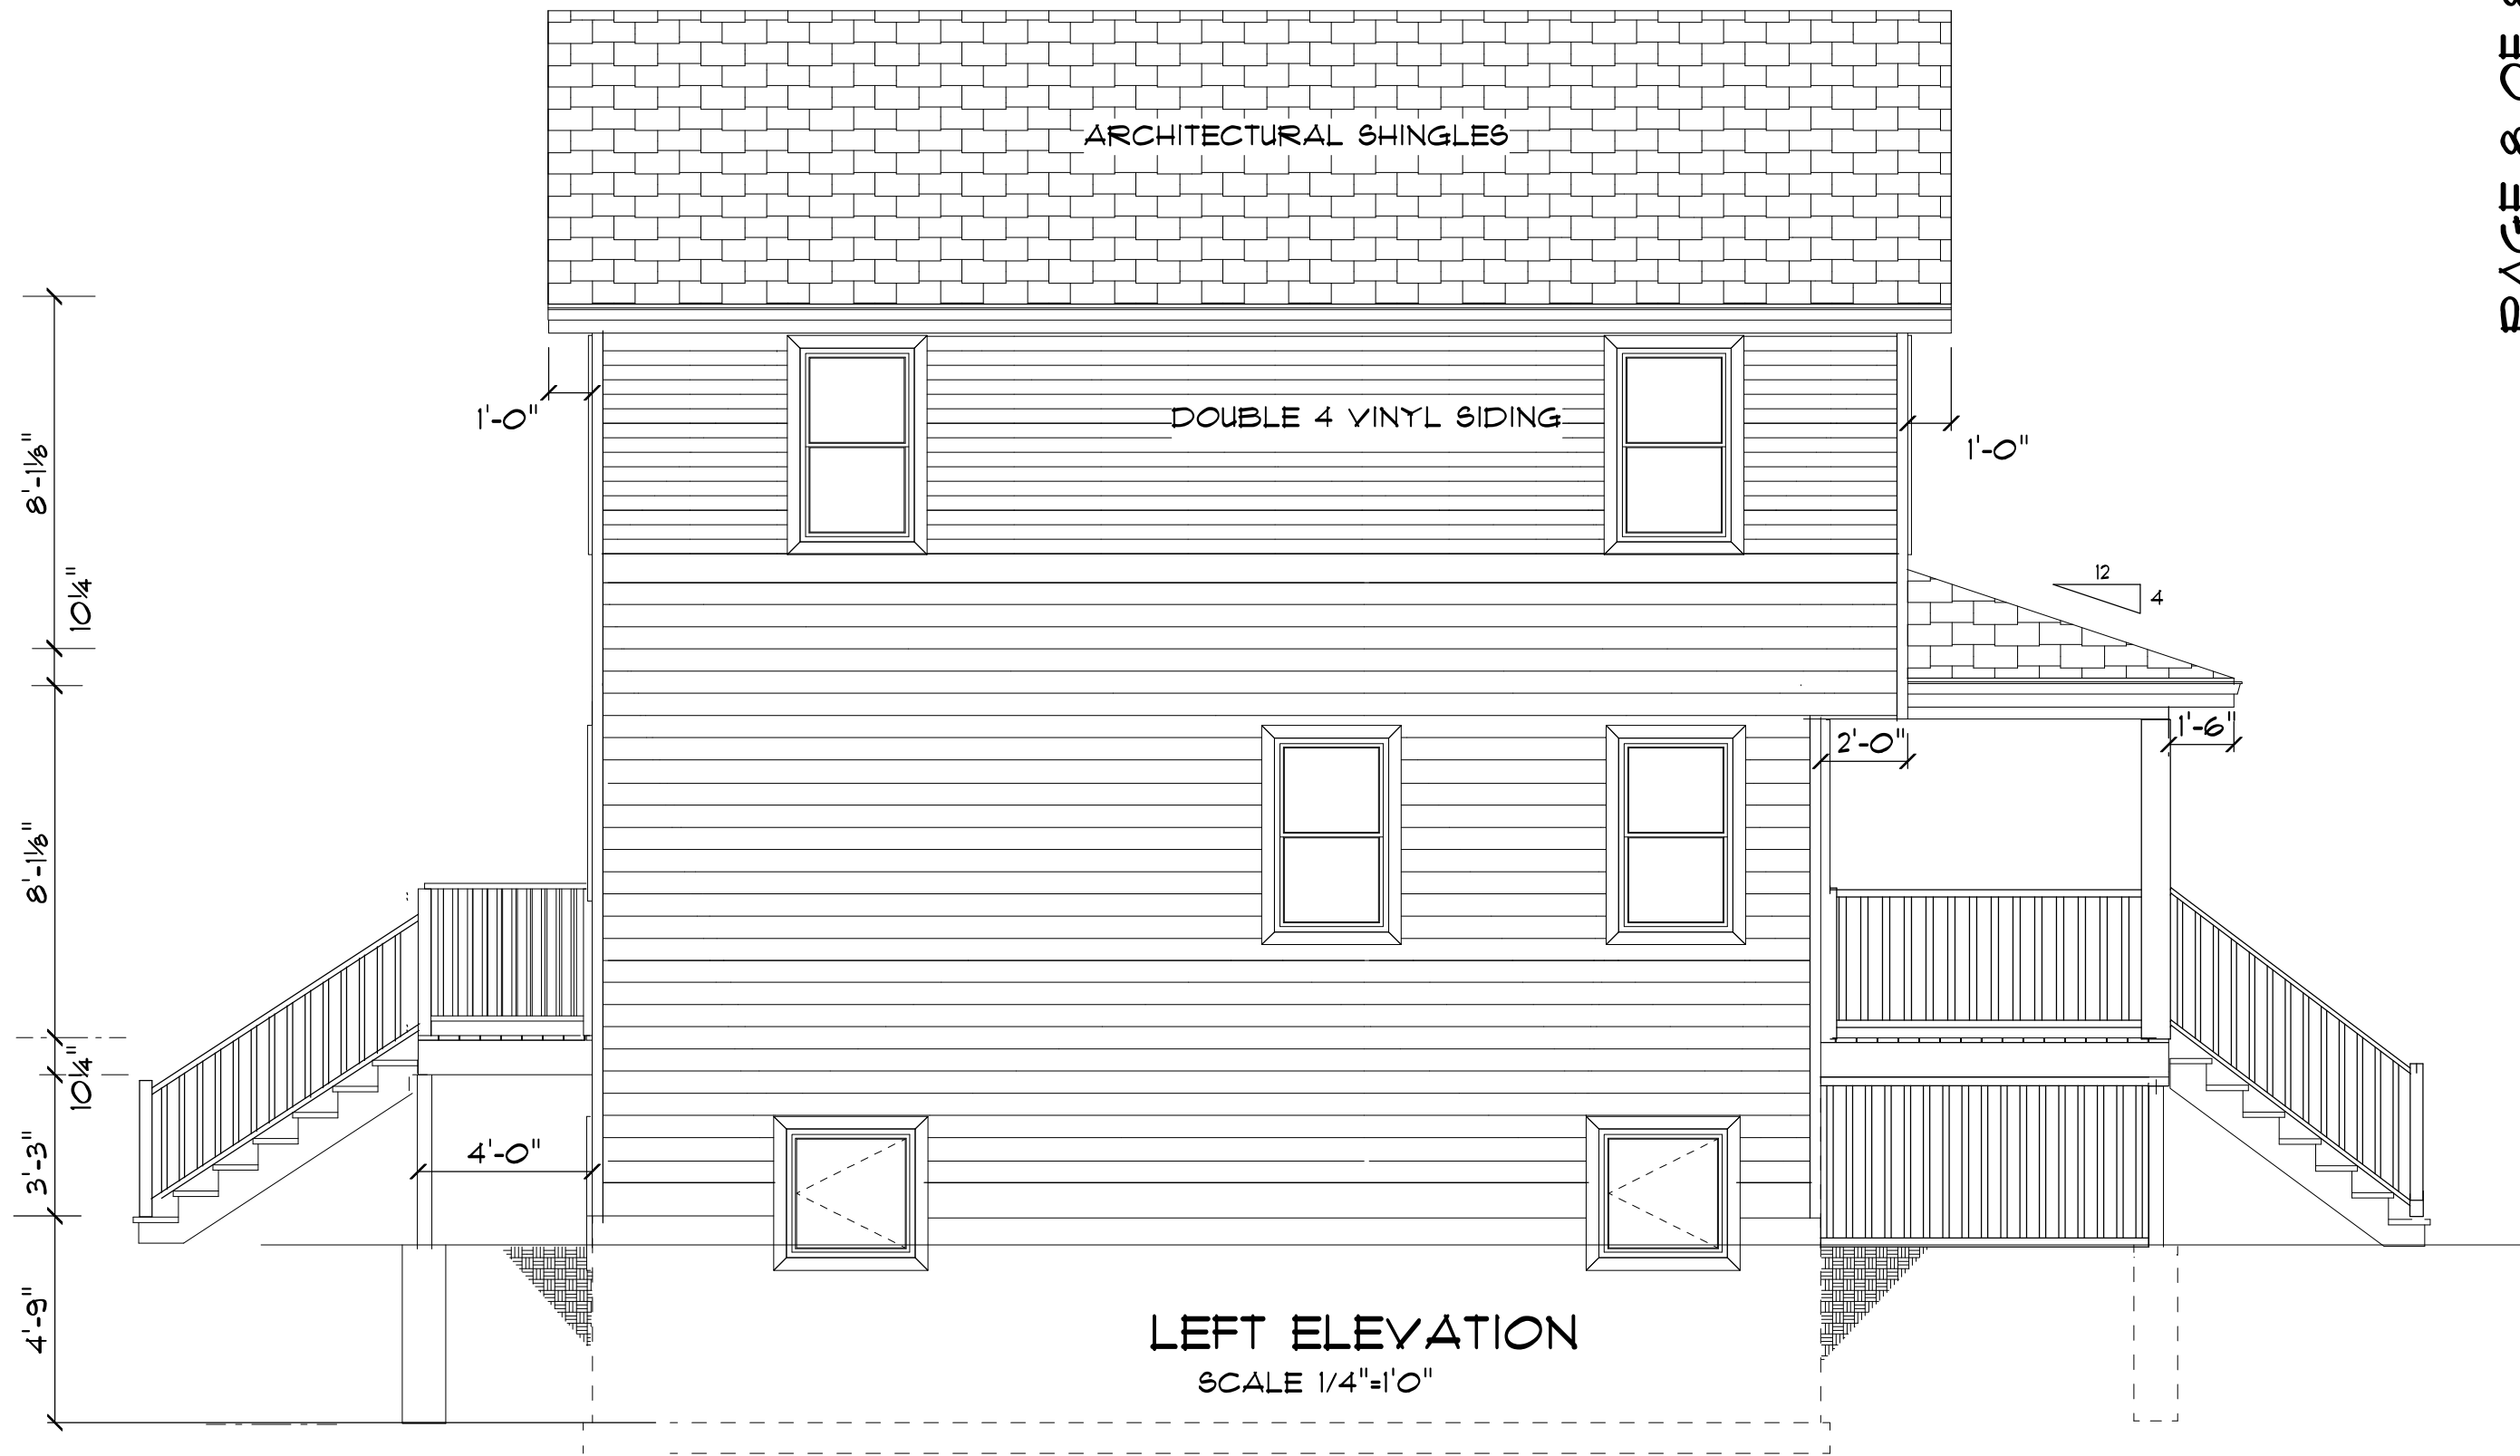

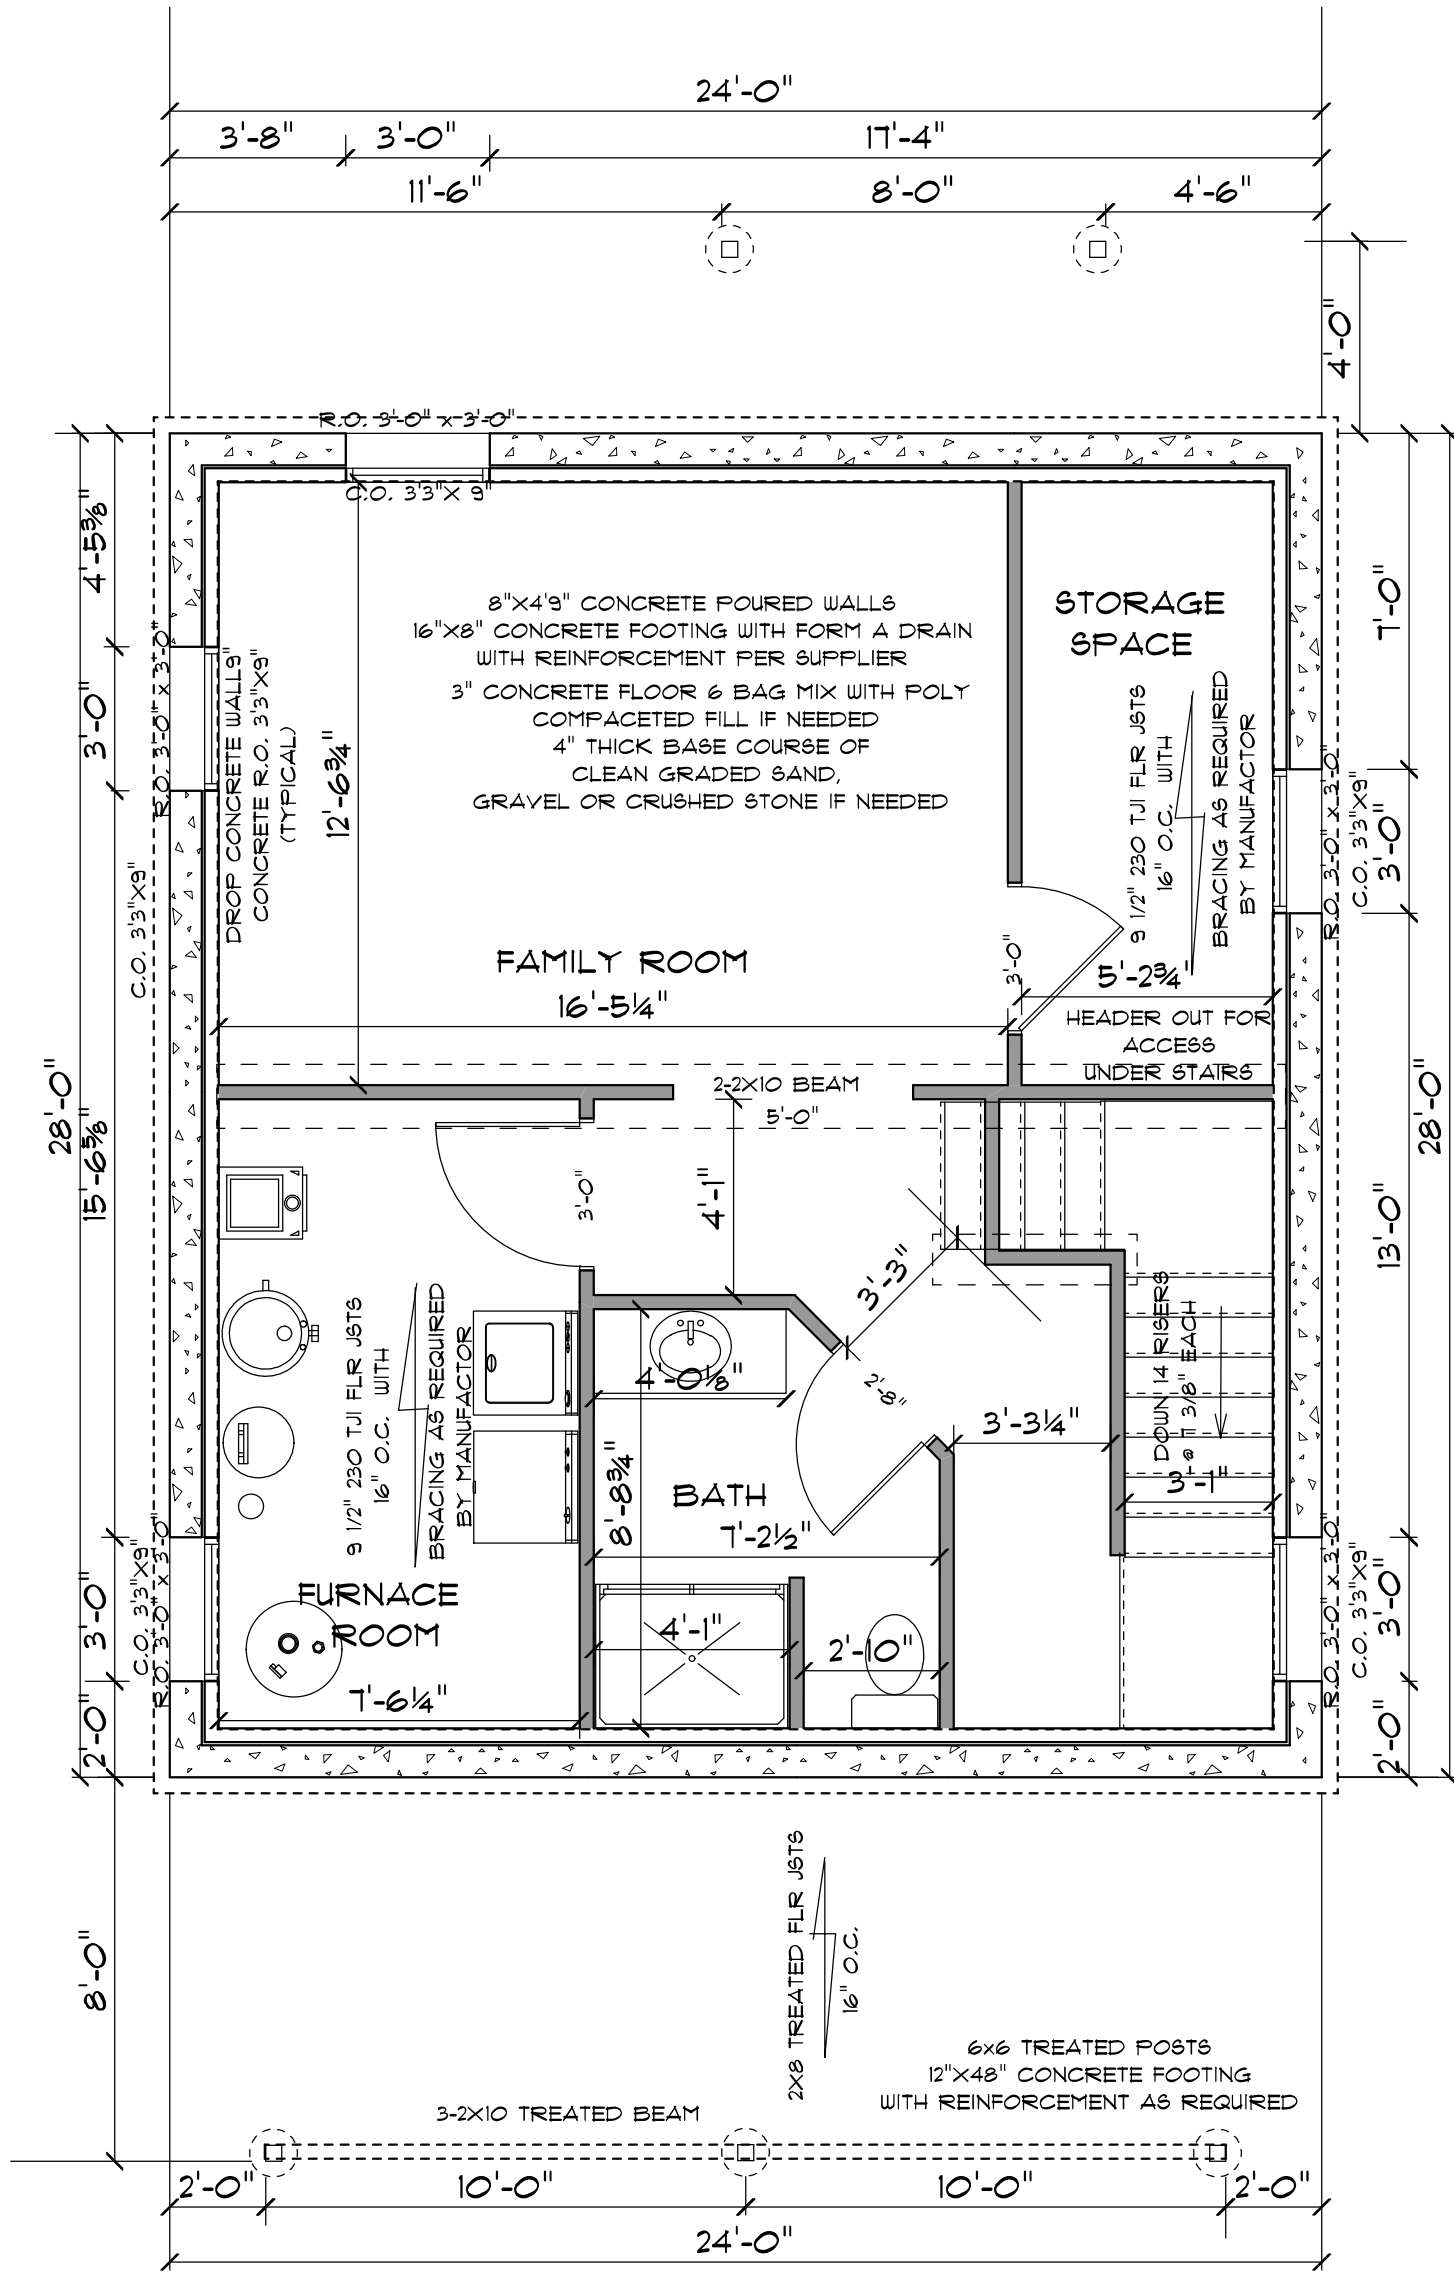


BASEMENT PLAN
SCALE 1/4"=1'0"

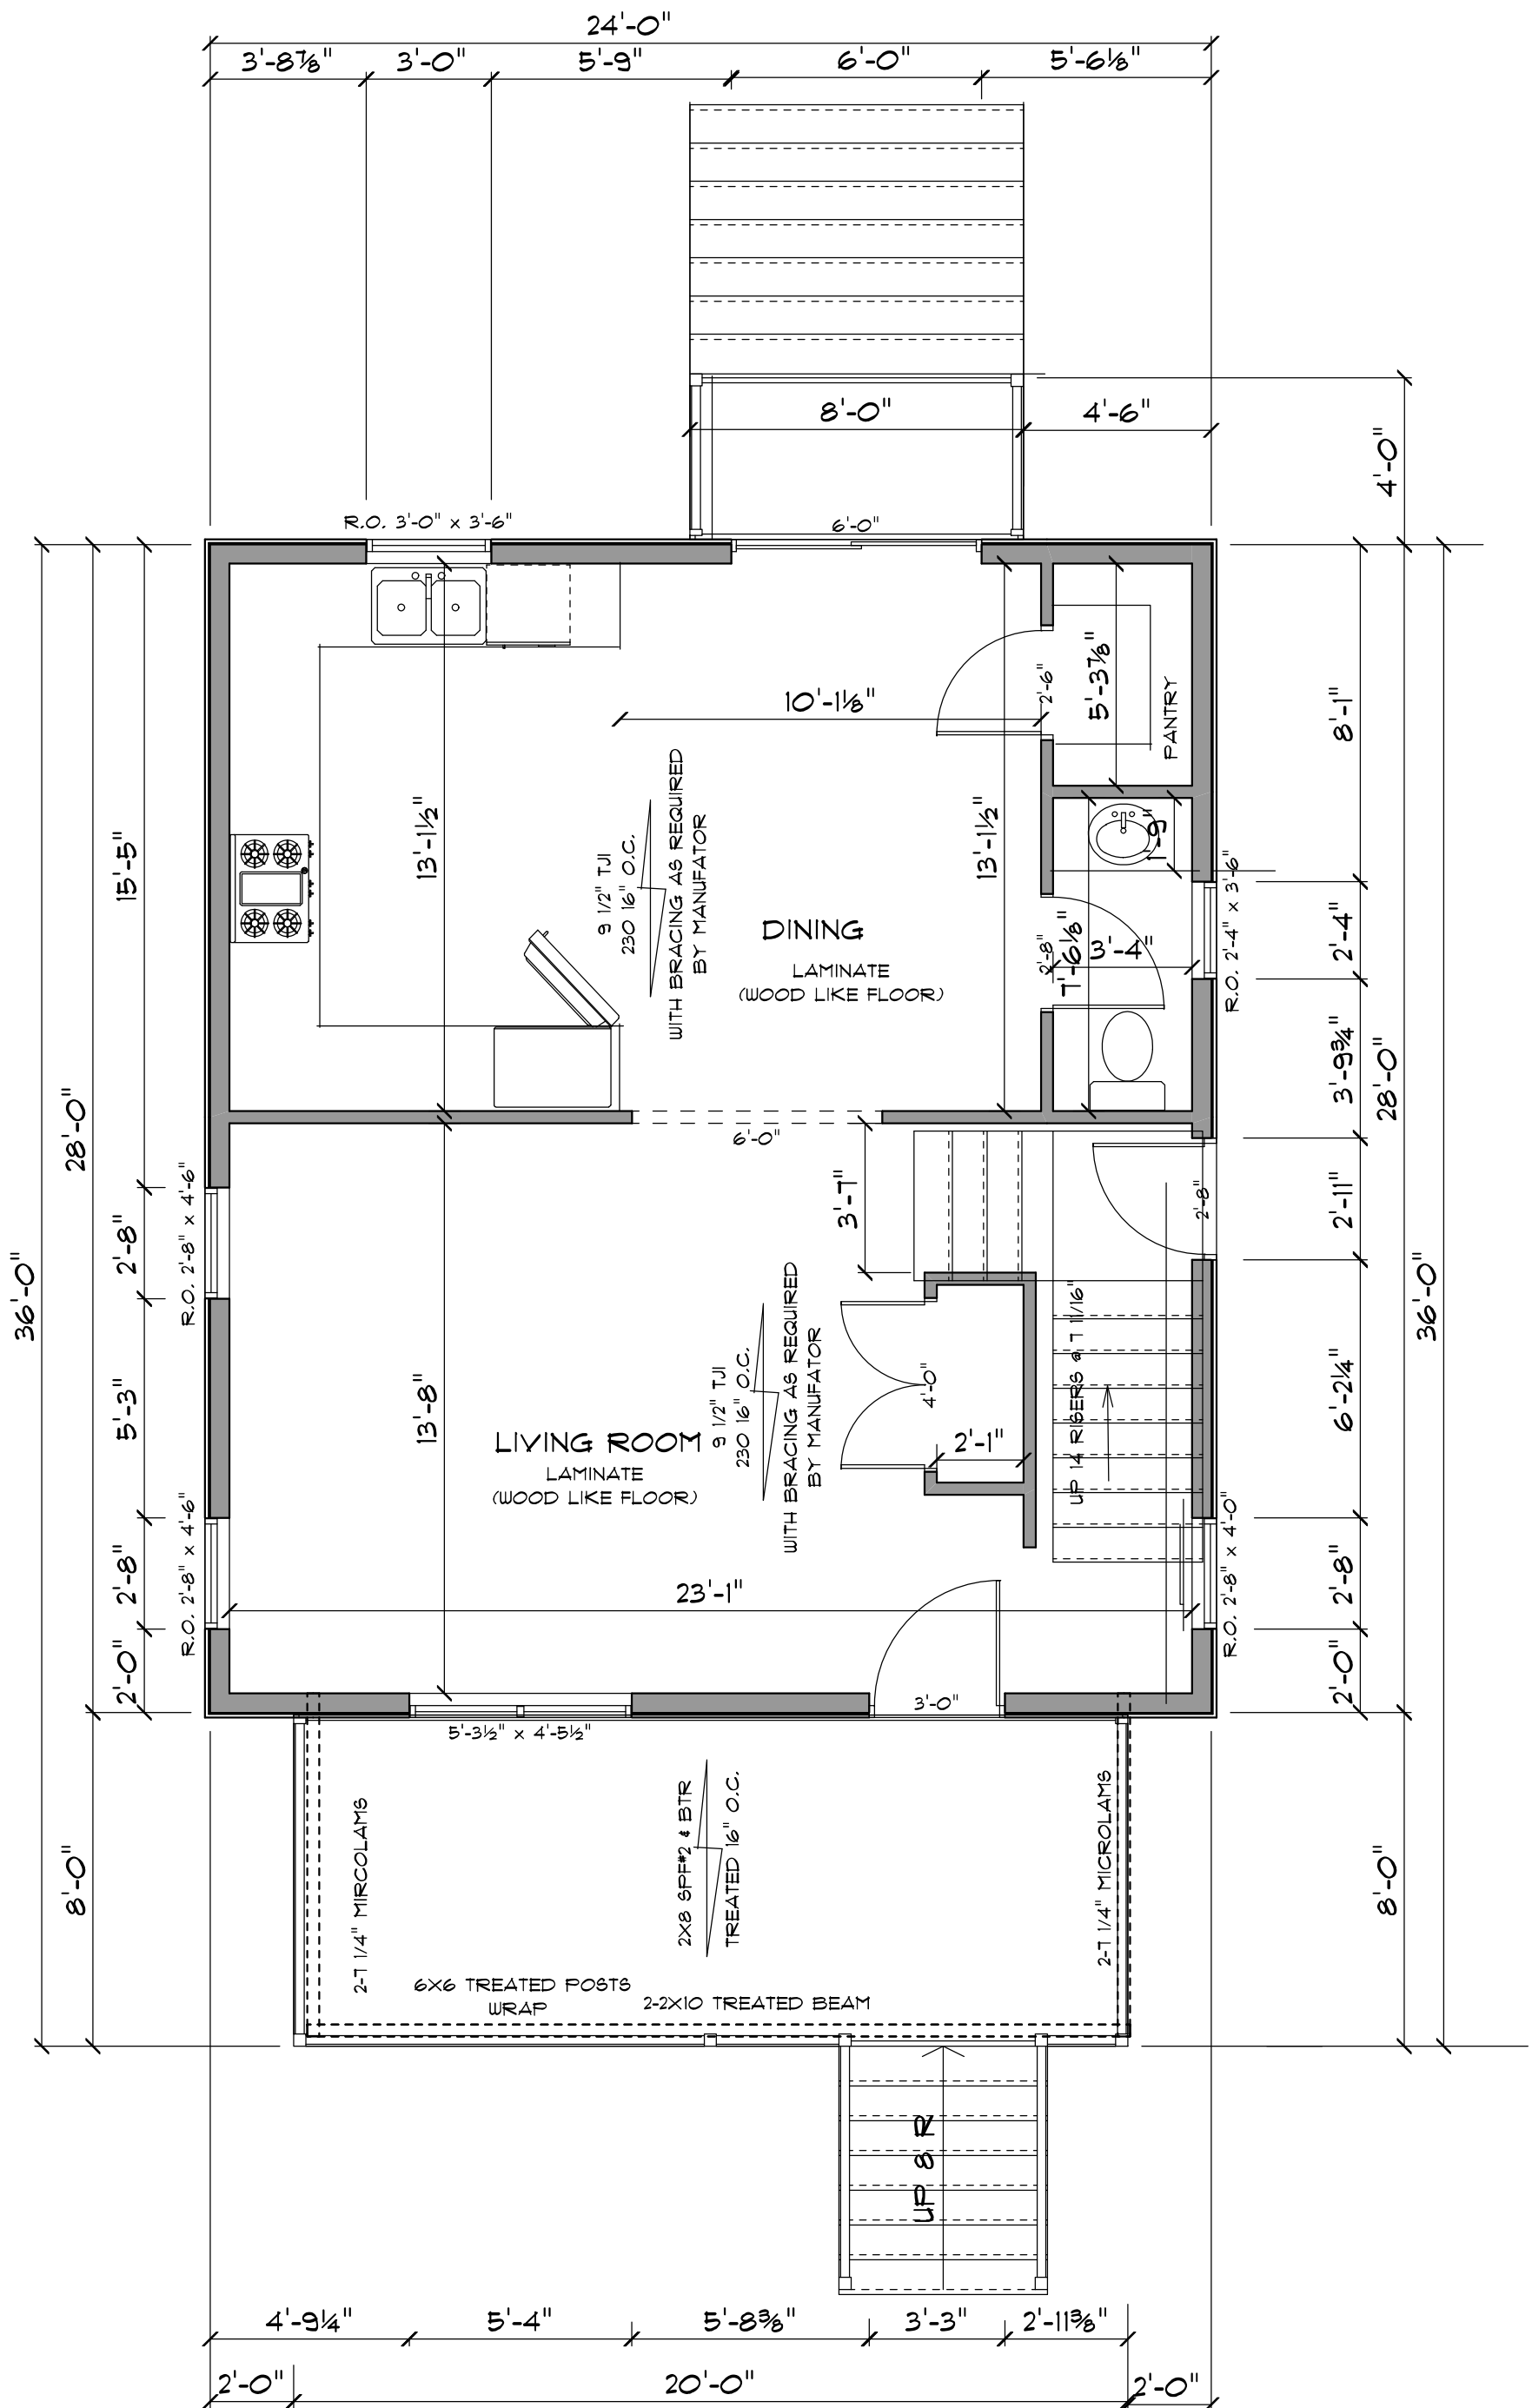

FIRST FLOOR PLAN

SCALE 1/4"=1'0"

PAGE 3 OF 8

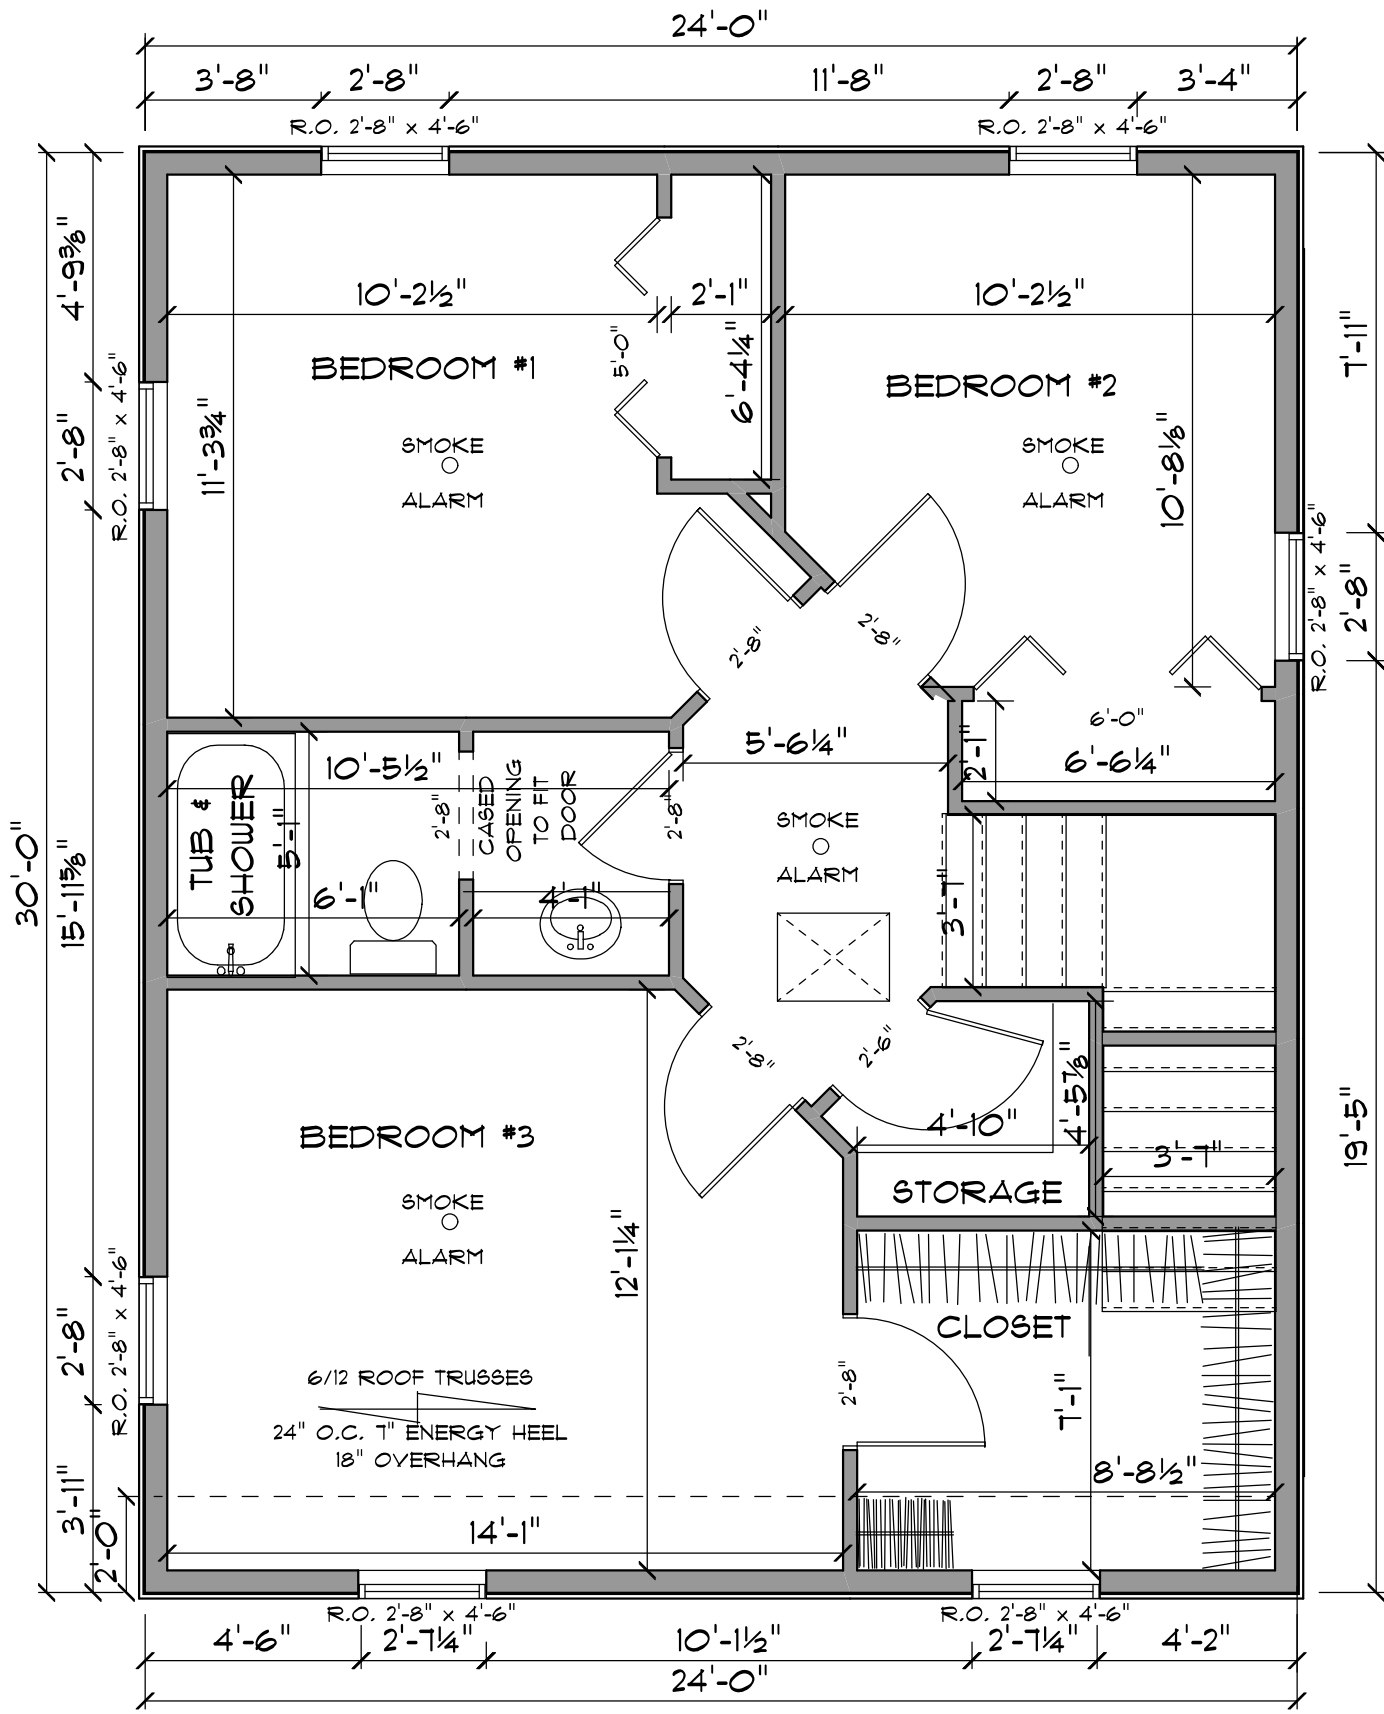

2ND FLOOR PLAN
SCALE 1/4"=1'0"