




City of Madison
 Department of Public Works
PARKS DIVISION
 330 E. Lakeside St.
 Madison, WI 53715

play
**MADISON
 PARKS**

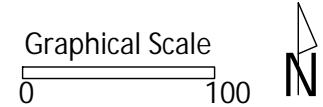

PROJECT:

*SUN SHELTER
 INSTALLATIONS*

PROJECT ADDRESS:

*SYCAMORE PARK
 830 JANA LANE
 MADISON, WI 53704*

Although every effort has been made in preparing these plans and checking them for accuracy, the contractor and subcontractors must check all details and dimensions of their trade and be responsible for the same.

ITEM	DATE
DRAWN BY: AK	2024-08-27


PUBLIC WORKS PROJECT #:
9529

SHEET TITLE:
*PROJECT LOCATION
 AND ACCESS*

SHEET NUMBER:
C3.0

City of Madison
 Department of Public Works
PARKS DIVISION
 330 E. Lakeside St.
 Madison, WI 53715

play
**MADISON
 PARKS**

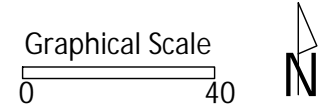

PROJECT:

*SUN SHELTER
 INSTALLATIONS*

PROJECT ADDRESS:

*SYCAMORE PARK
 830 JANA LANE
 MADISON, WI 53704*

Although every effort has been made in preparing these plans and checking them for accuracy, the contractor and subcontractors must check all details and dimensions of their trade and be responsible for the same.


ITEM	DATE
DRAWN BY: AK	2024-08-27

PUBLIC WORKS PROJECT #:
9529

SHEET TITLE:
EXISTING CONDITIONS

SHEET NUMBER:
C3.1


SYCAMORE PARK

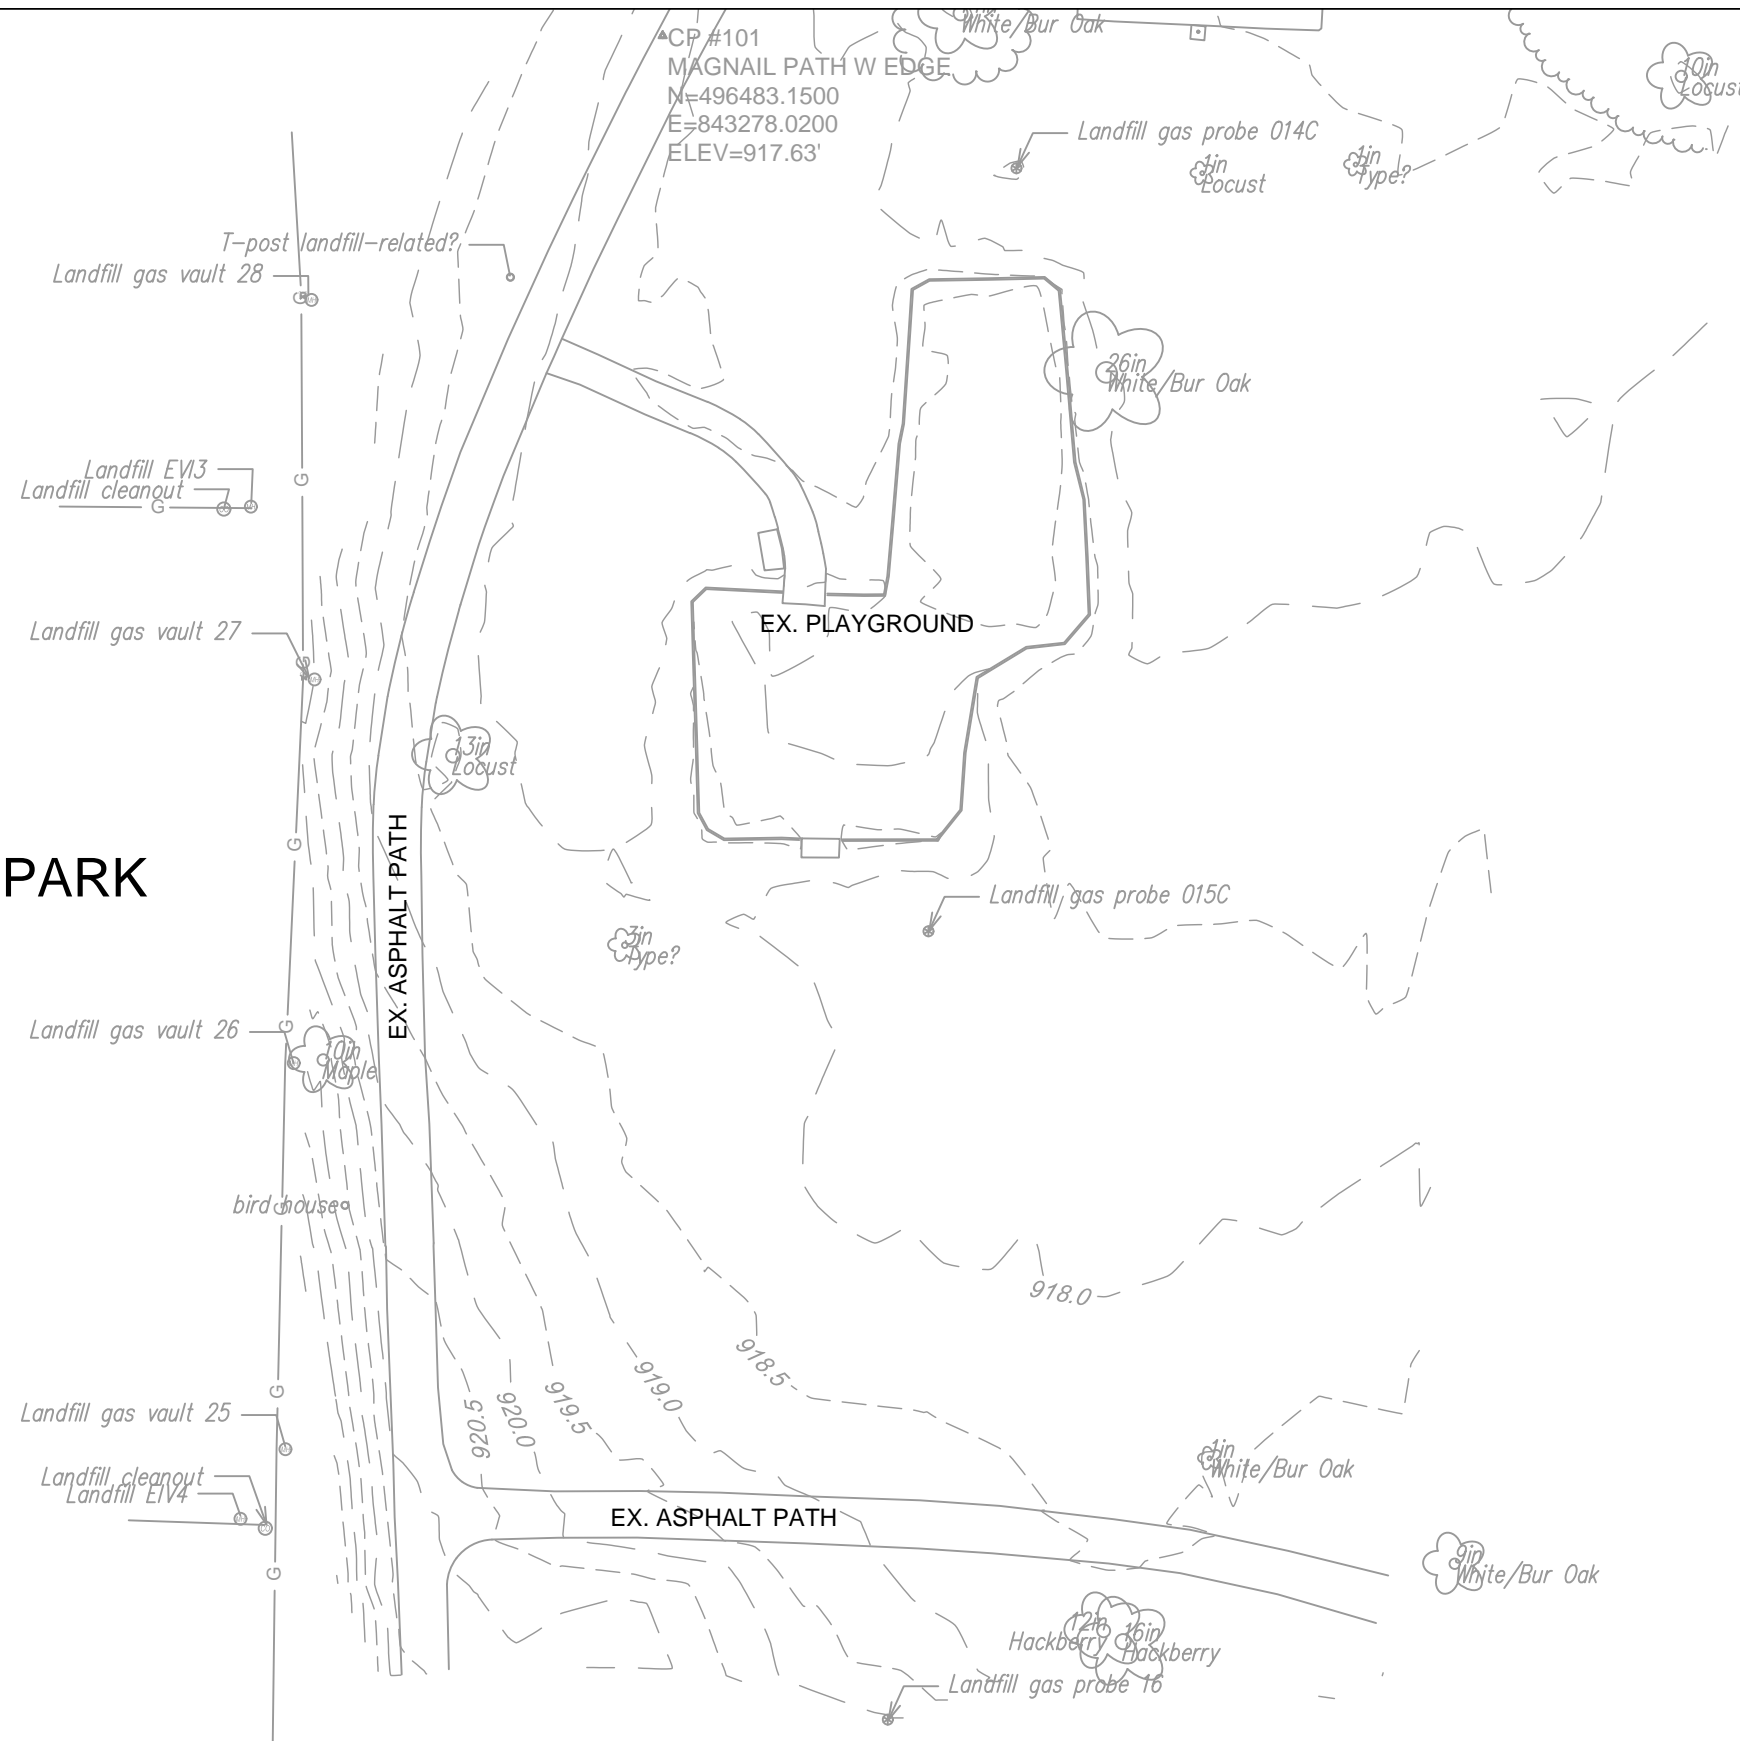

CP #102
 MAGNAIL P
 N=496166.8
 E=843558.7
 ELEV=920.

City of Madison
 Department of Public Works
PARKS DIVISION
 330 E. Lakeside St.
 Madison, WI 53715

play
MADISON
PARKS

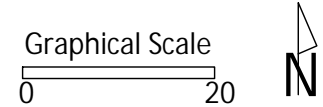

PROJECT:
**SUN SHELTER
 INSTALLATIONS**

PROJECT ADDRESS:
**SYCAMORE PARK
 830 JANA LANE
 MADISON, WI 53704**

Although every effort has been made in preparing these plans and checking them for accuracy, the contractor and subcontractors must check all details and dimensions of their trade and be responsible for the same.


ITEM	DATE
DRAWN BY: AK	2024-08-27

PUBLIC WORKS PROJECT #:
9529

SHEET TITLE:
SITE PLAN

SHEET NUMBER:
C3.2


SYCAMORE PARK

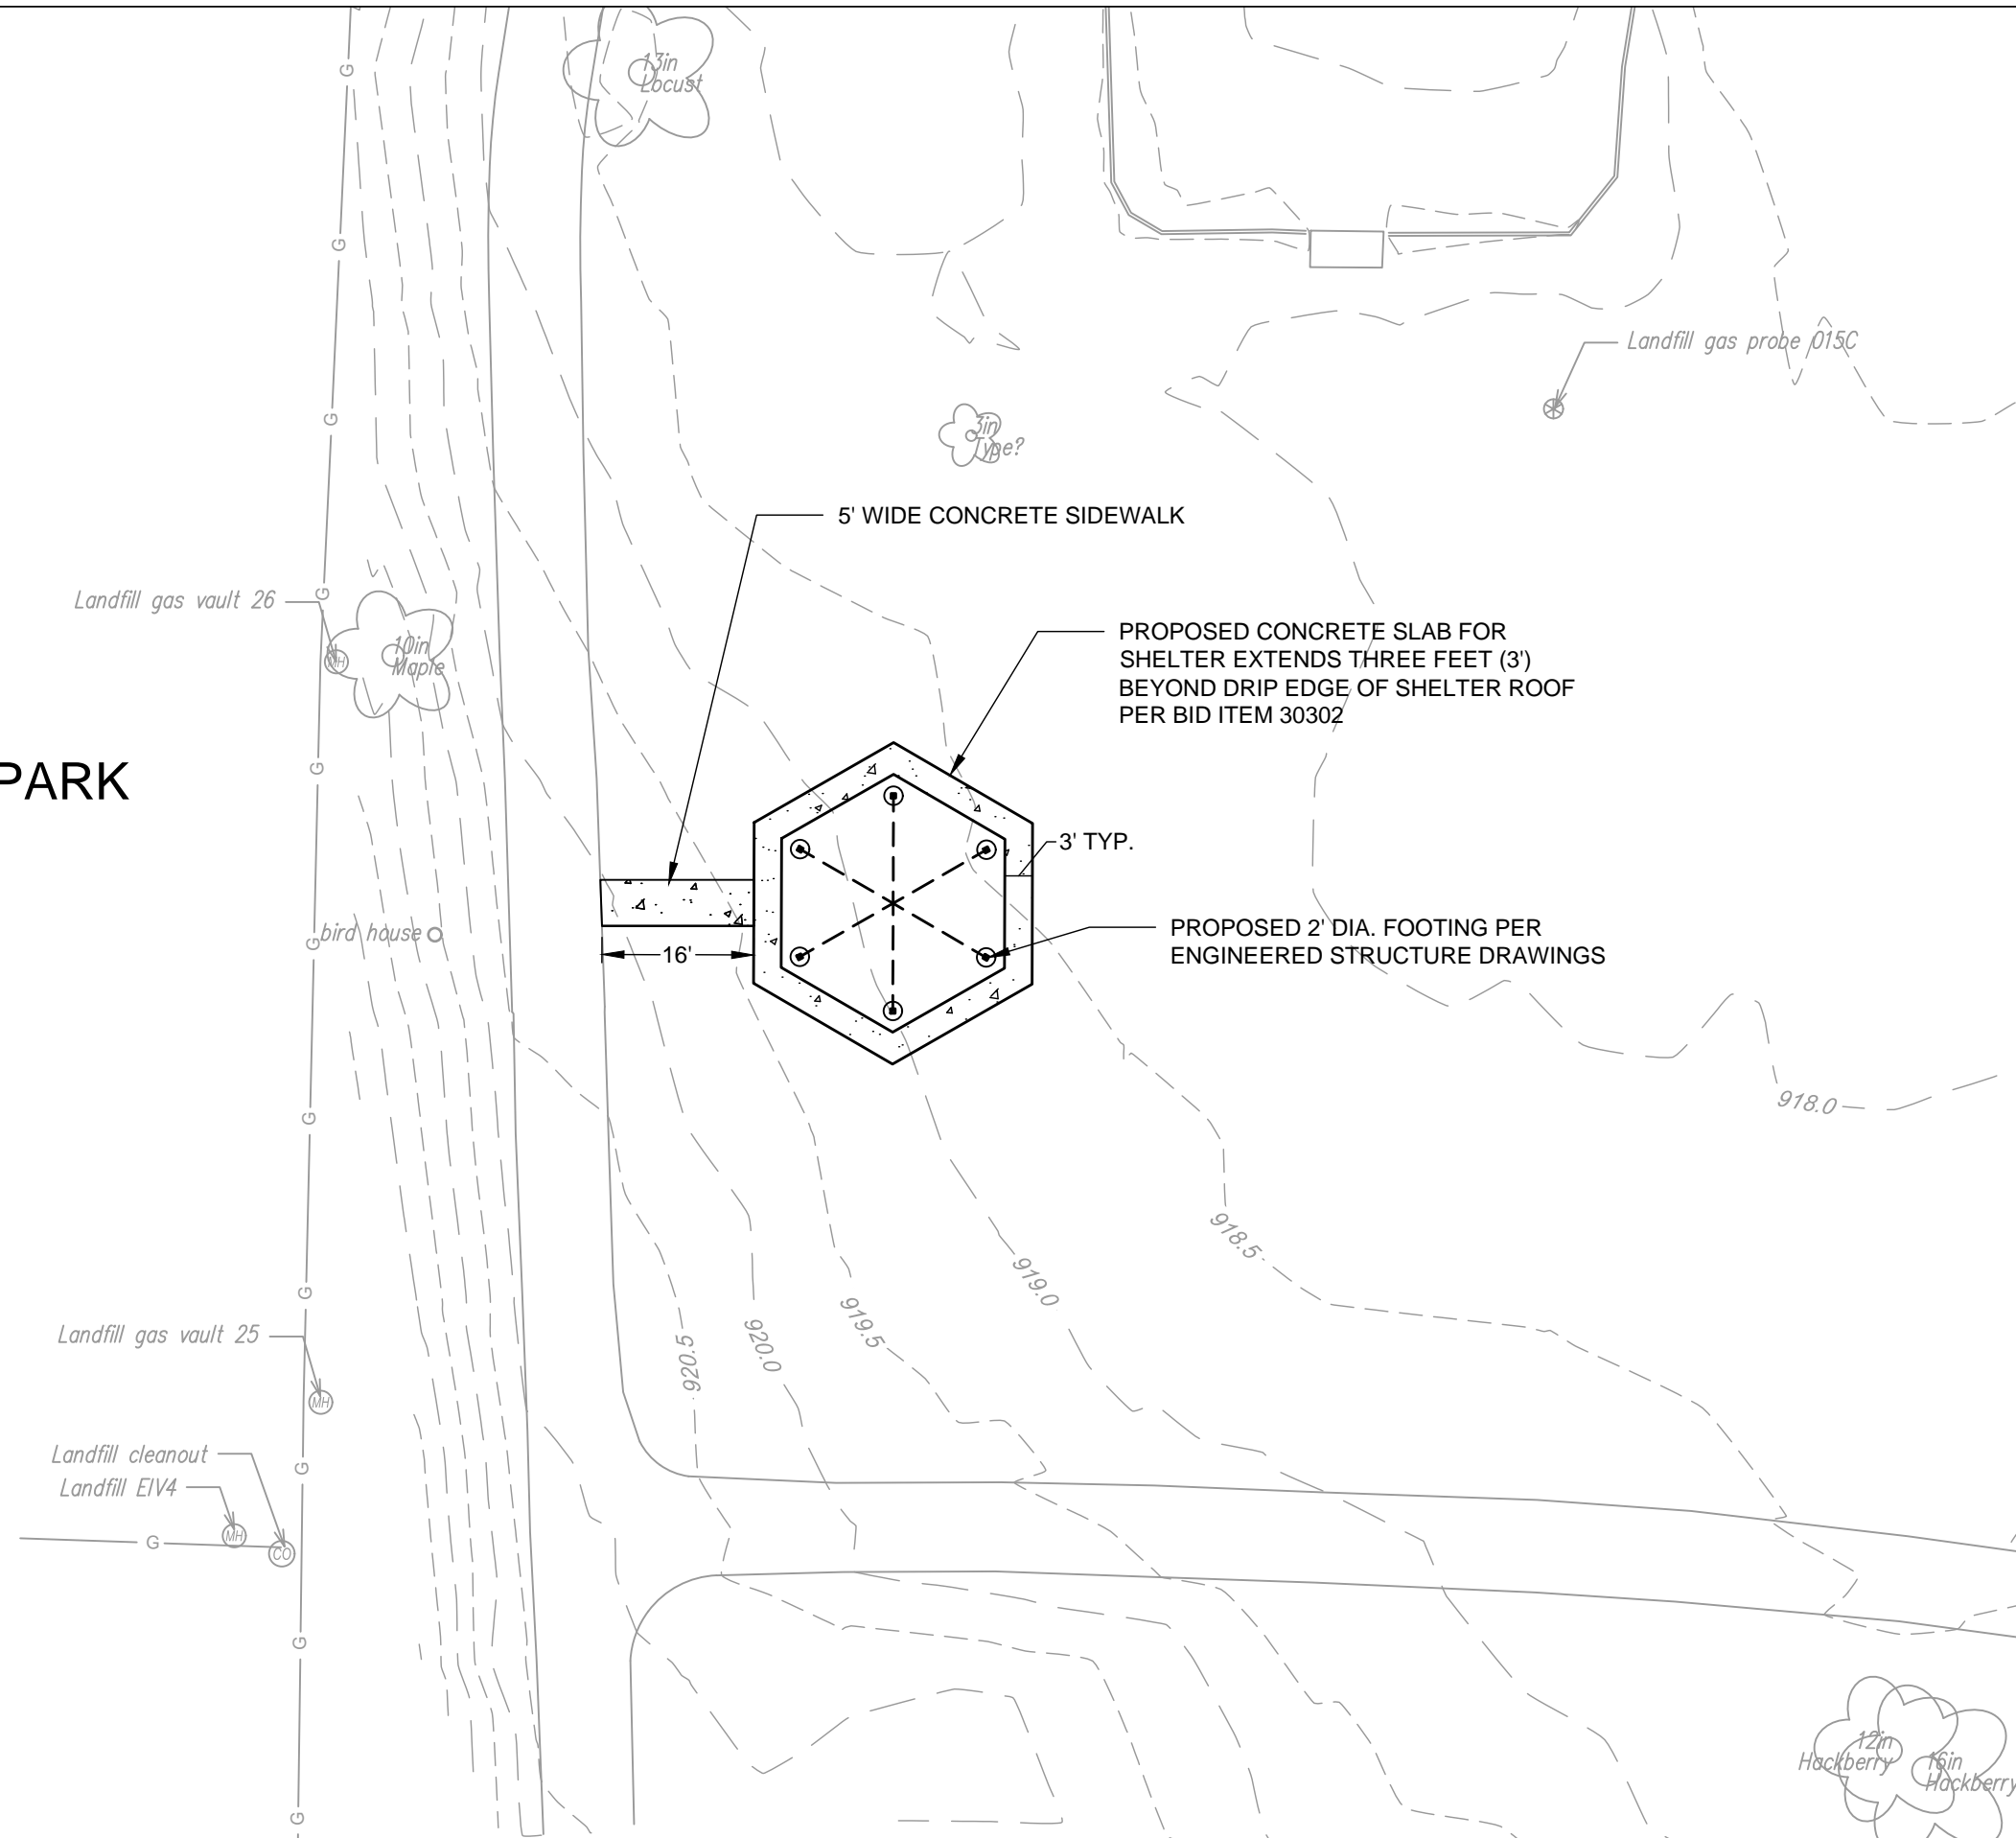

SITE INFORMATION

EXISTING IMPERVIOUS: 0 SF
 PROPOSED IMPERVIOUS: 876 SF
 PROPOSED DISTURBANCE AREA: 2,960 SF

City of Madison
 Department of Public Works
PARKS DIVISION
 330 E. Lakeside St.
 Madison, WI 53715

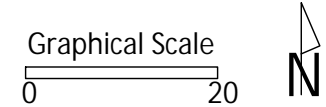

PROJECT:

*SUN SHELTER
 INSTALLATIONS*

PROJECT ADDRESS:

*SYCAMORE PARK
 830 JANA LANE
 MADISON, WI 53704*

Although every effort has been made in preparing these plans and checking them for accuracy, the contractor and subcontractors must check all details and dimensions of their trade and be responsible for the same.

ITEM	DATE
DRAWN BY: AK	2024-08-27

PUBLIC WORKS PROJECT #:
9529

SHEET TITLE:
**GRADING AND
 EROSION CONTROL
 PLAN**

SHEET NUMBER:
C3.3

SYCAMORE PARK

