

# PLAZA/OUTDOOR SEATING PLAN


SCALE 1/8" = 1'0"

## HotelRED -1501 Monroe Street

SIEGERArchitects Madison

# 1

9/7/11

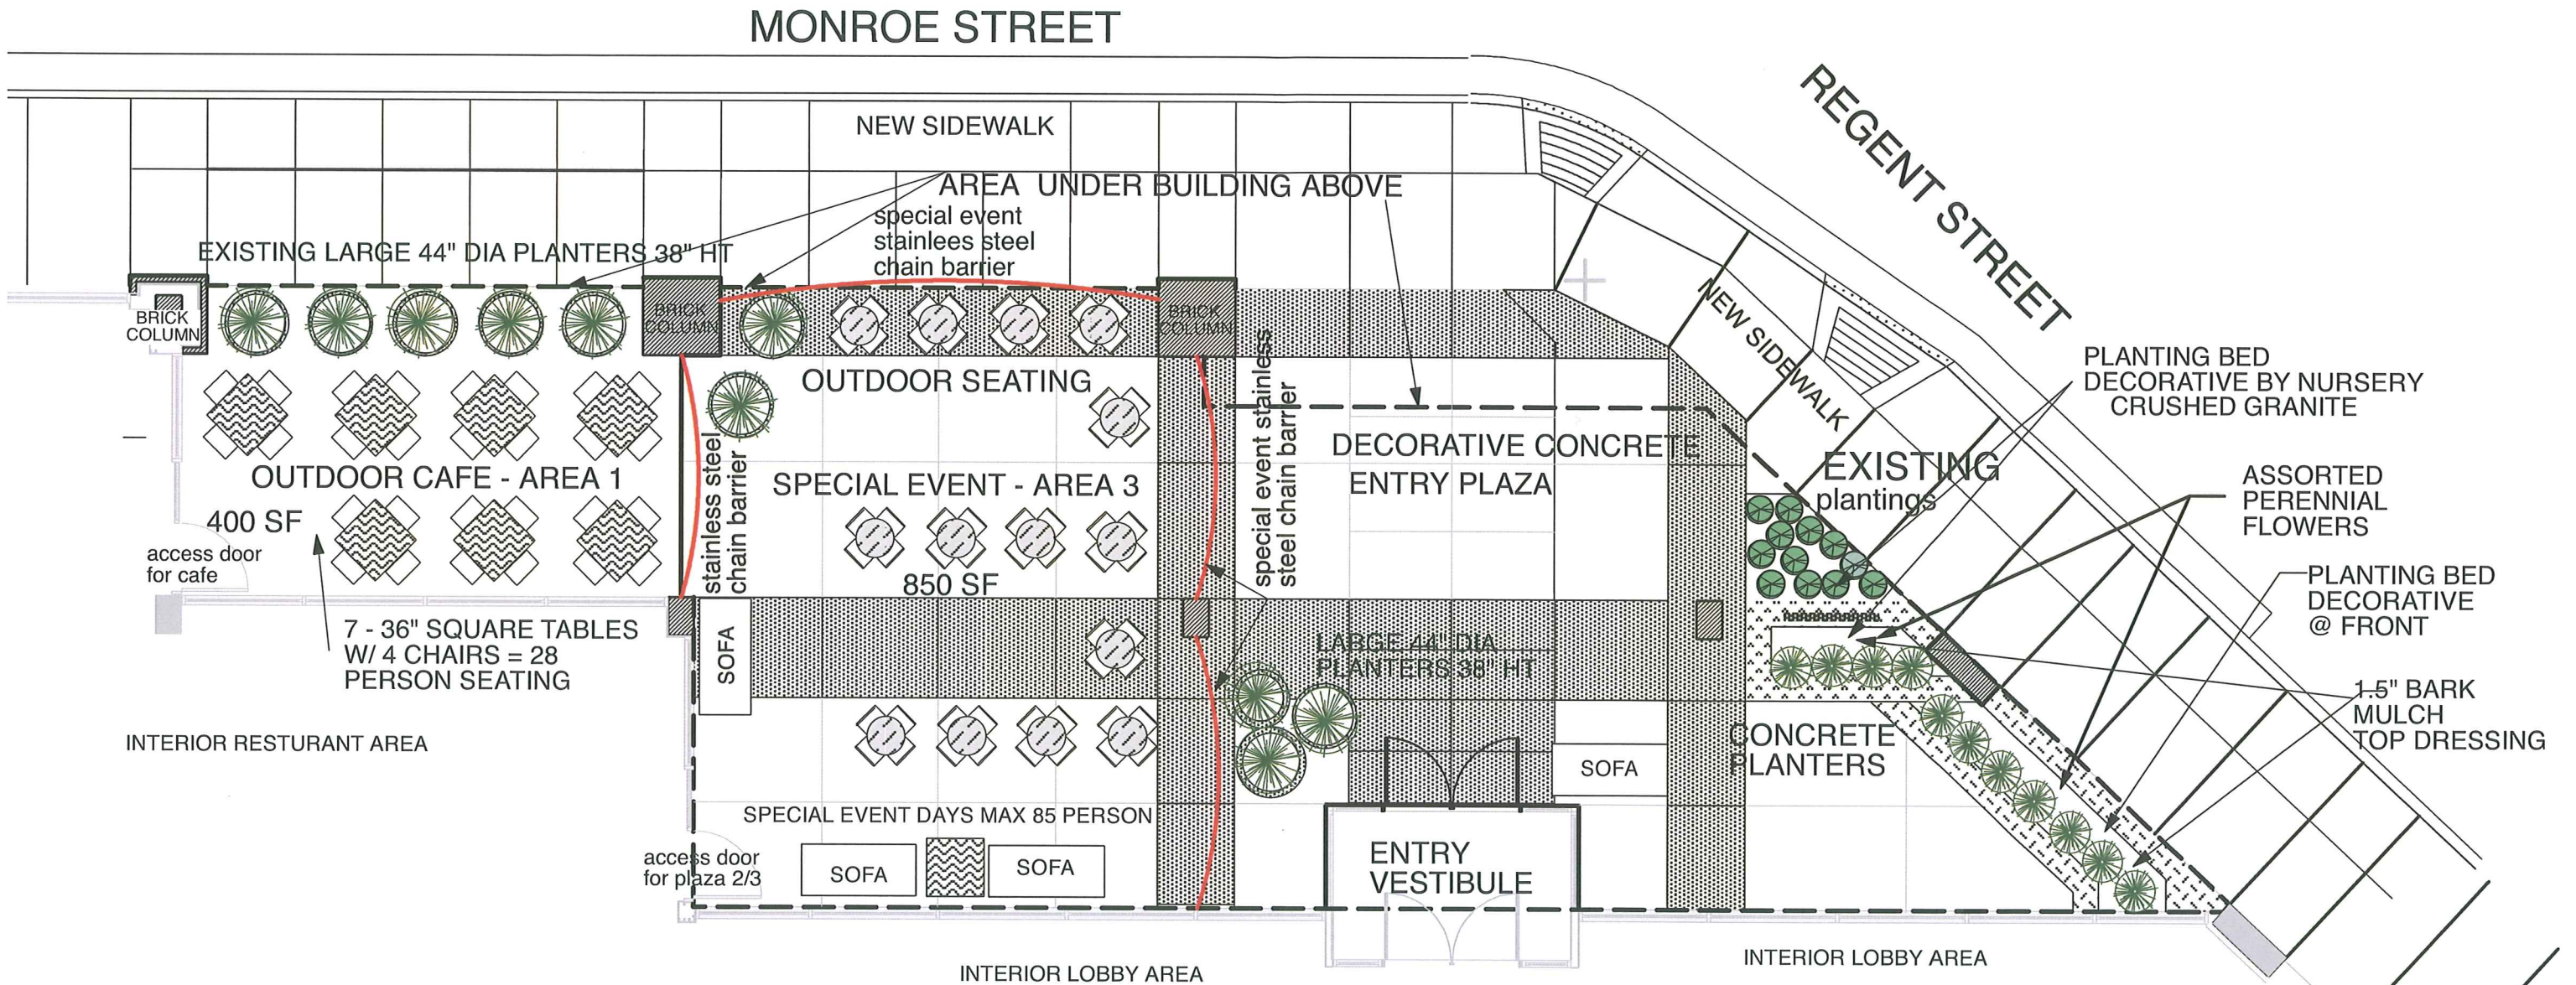

# SPECIAL EVENT DAY PLAN

## PLAZA/OUTDOOR SEATING PLAN


SCALE 1/8" = 1'0"

**HotelRED -1501 Monroe Street**

**SIEGERArchitects Madison**

**2**

9/7/11

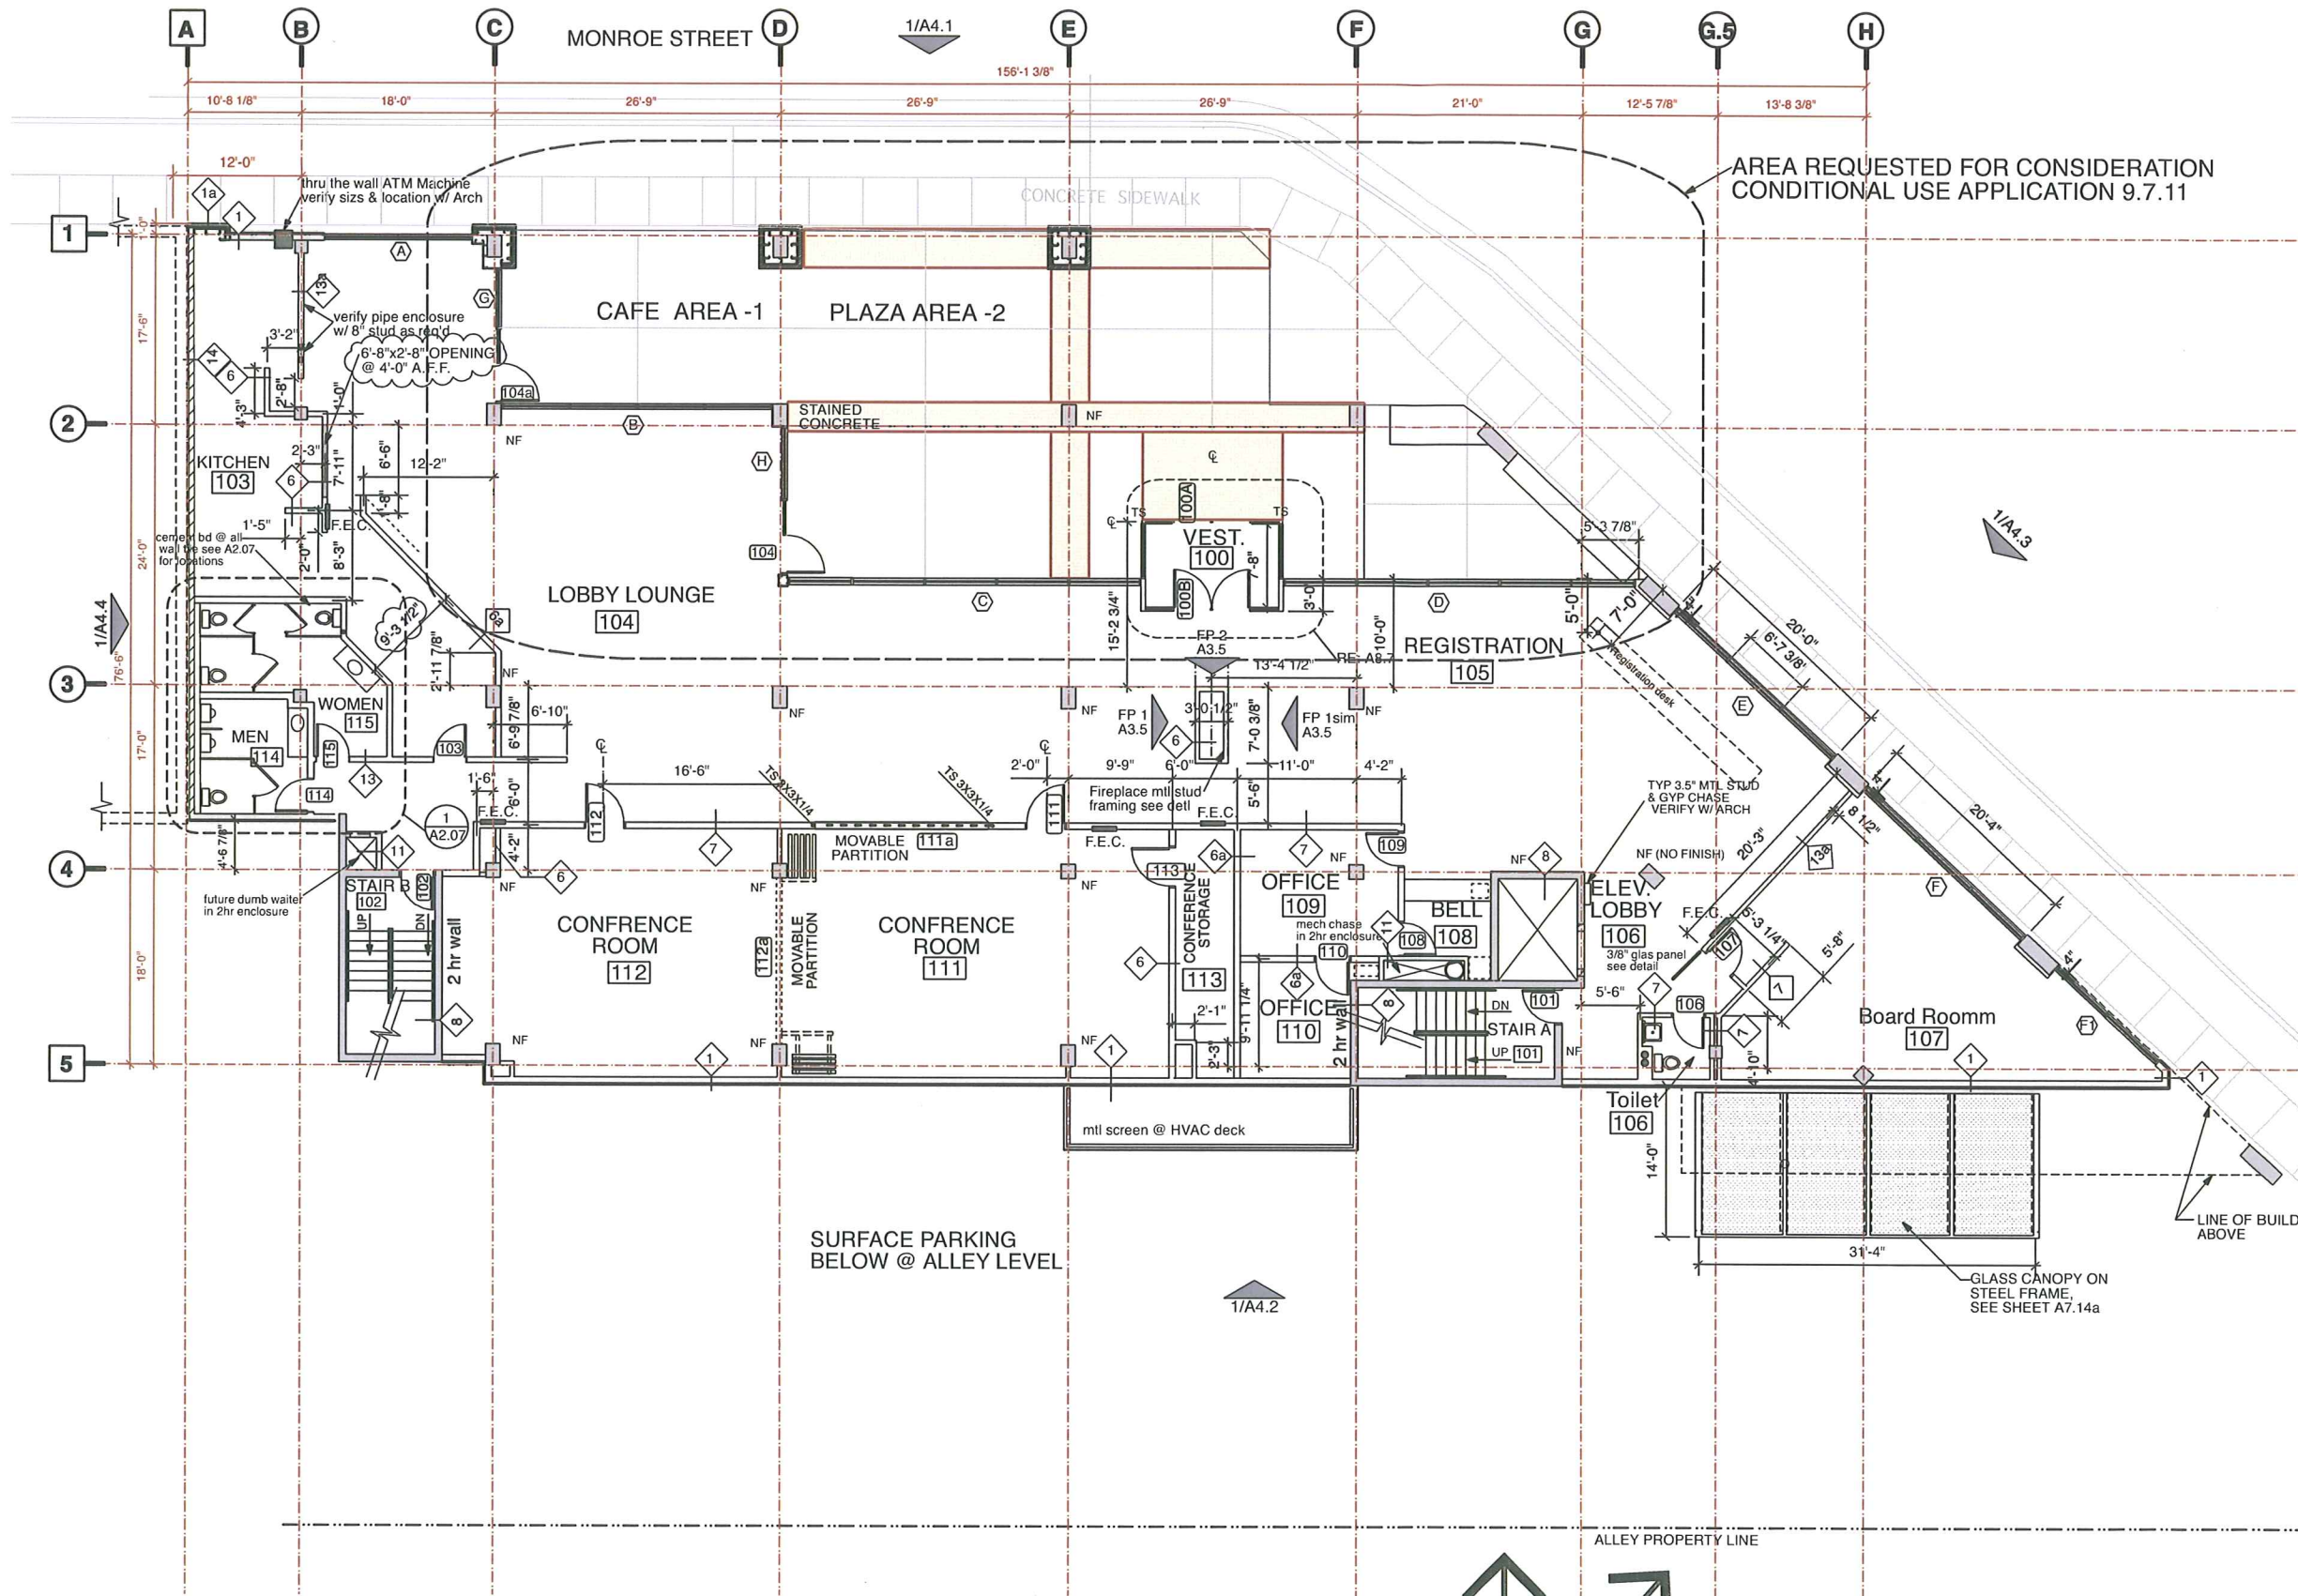


- GENERAL NOTES**
- 1: CONTRACTOR IS RESPONSIBLE FOR REVIEWING ALL DOCUMENTS AND WILL NOTIFY ARCHITECT OF ANY DISCREPANCIES PRIOR TO CONSTRUCTION.
  - 2: CONTRACTOR SHALL COORDINATE ALL PORTIONS OF WORK DESCRIBED IN CONSTRUCTION DOCUMENTS.
  - 3: CONTRACTOR SHALL PATCH AND REPAIR TO MATCH ANY WALLS, FLOORS, CEILINGS AND/OR OTHER SURFACES WHICH MAY BE DISTURBED DURING THE INSTALLATION OF MECHANICAL, ELECTRICAL, SPRINKLER, OR OWNER PROVIDED WORK.
  - 4: DO NOT SCALE DOCUMENTS- HARD LINE DIMENSIONS SHALL SUPERCEDE MEASURED SCALE.
  - 5: REFER TO ELEVATIONS FOR LOCATION OF EXTERIOR CLADDING.
  - 6: FIRE PROTECTION SYSTEM TO BE INSTALLED PER NFPA 13.
  - 7: VERIFY ELEVATOR DIMENSIONS W/ MANUF.
  - 8: REFER TO SHEETS A7.11 - A7.13 FOR DECK RAILING DETAILS.
  - 9: REFER TO SHEETS A2.01 - A2.04 FOR GUEST ROOM PLANS.
  - 10: REFER TO SHEETS A8.3 - A8.6 FOR WINDOW DETAILS.

**1ST FLOOR COLUMN SCHEDULE**

COLUMN GRID LOCATION	WALL DETAIL	PENETRATION DETAIL	CHAMFER DETAIL
B-1	1/A7.05		
B-2	2/A7.05		
B-3	3/A7.05		
C-1	4/A7.05		
C-2	5/A7.05		
C-3	6/A7.05		
C-4	7/A7.05		
C-5	8/A7.05		
D-1	9/A7.05		
D-2	10/A7.05		
D-3	sim. 6/A7.05		
D-4	sim. 7/A7.05		
D-5	sim. 6/A7.05		
E-1	sim. 9/A7.05		
E-2	sim. 6/A7.05		
E-3	sim. 6/A7.05		
E-4	sim. 7/A7.05		
E-5	sim. 6/A7.05		
F-2	sim. 6/A7.05		
F-3	sim. 6/A7.05		
F-4	sim. 7/A7.05		
F.6-2	11/A7.05		
G.3-2.6	1/A7.06		
G.3-4	2/A7.06		
G.5-4.9	sim. 7/A7.05		
G.9-3.5	3/A7.06		
H-5.1	4/A7.06		
H.6-4.5	5/A7.06		

**FIRST FLOOR PLAN**  
SCALE: 1/16" = 1' - 0"

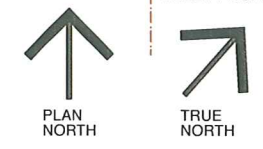

Revisions	Revisions	architect
	5.4.09	
	3.23.09	
	3.16.09	
6.9.09	2.9.09	

**SIEGER LLC**  
ARCHITECTURE  
1501 Monroe St. Madison, WI 53711  
Phone: 608.283.6100 Fax: 608.283.6101


**HotelRED**

**FLOOR PLANS**  
1501 REDEVELOPMENT  
1501 Monroe Street  
Madison, WI 53711

**SIEGER LLC**

**A1.1**  
9.7.11

AREA OF CONDITIONAL USE APPLICATION 9.7.11

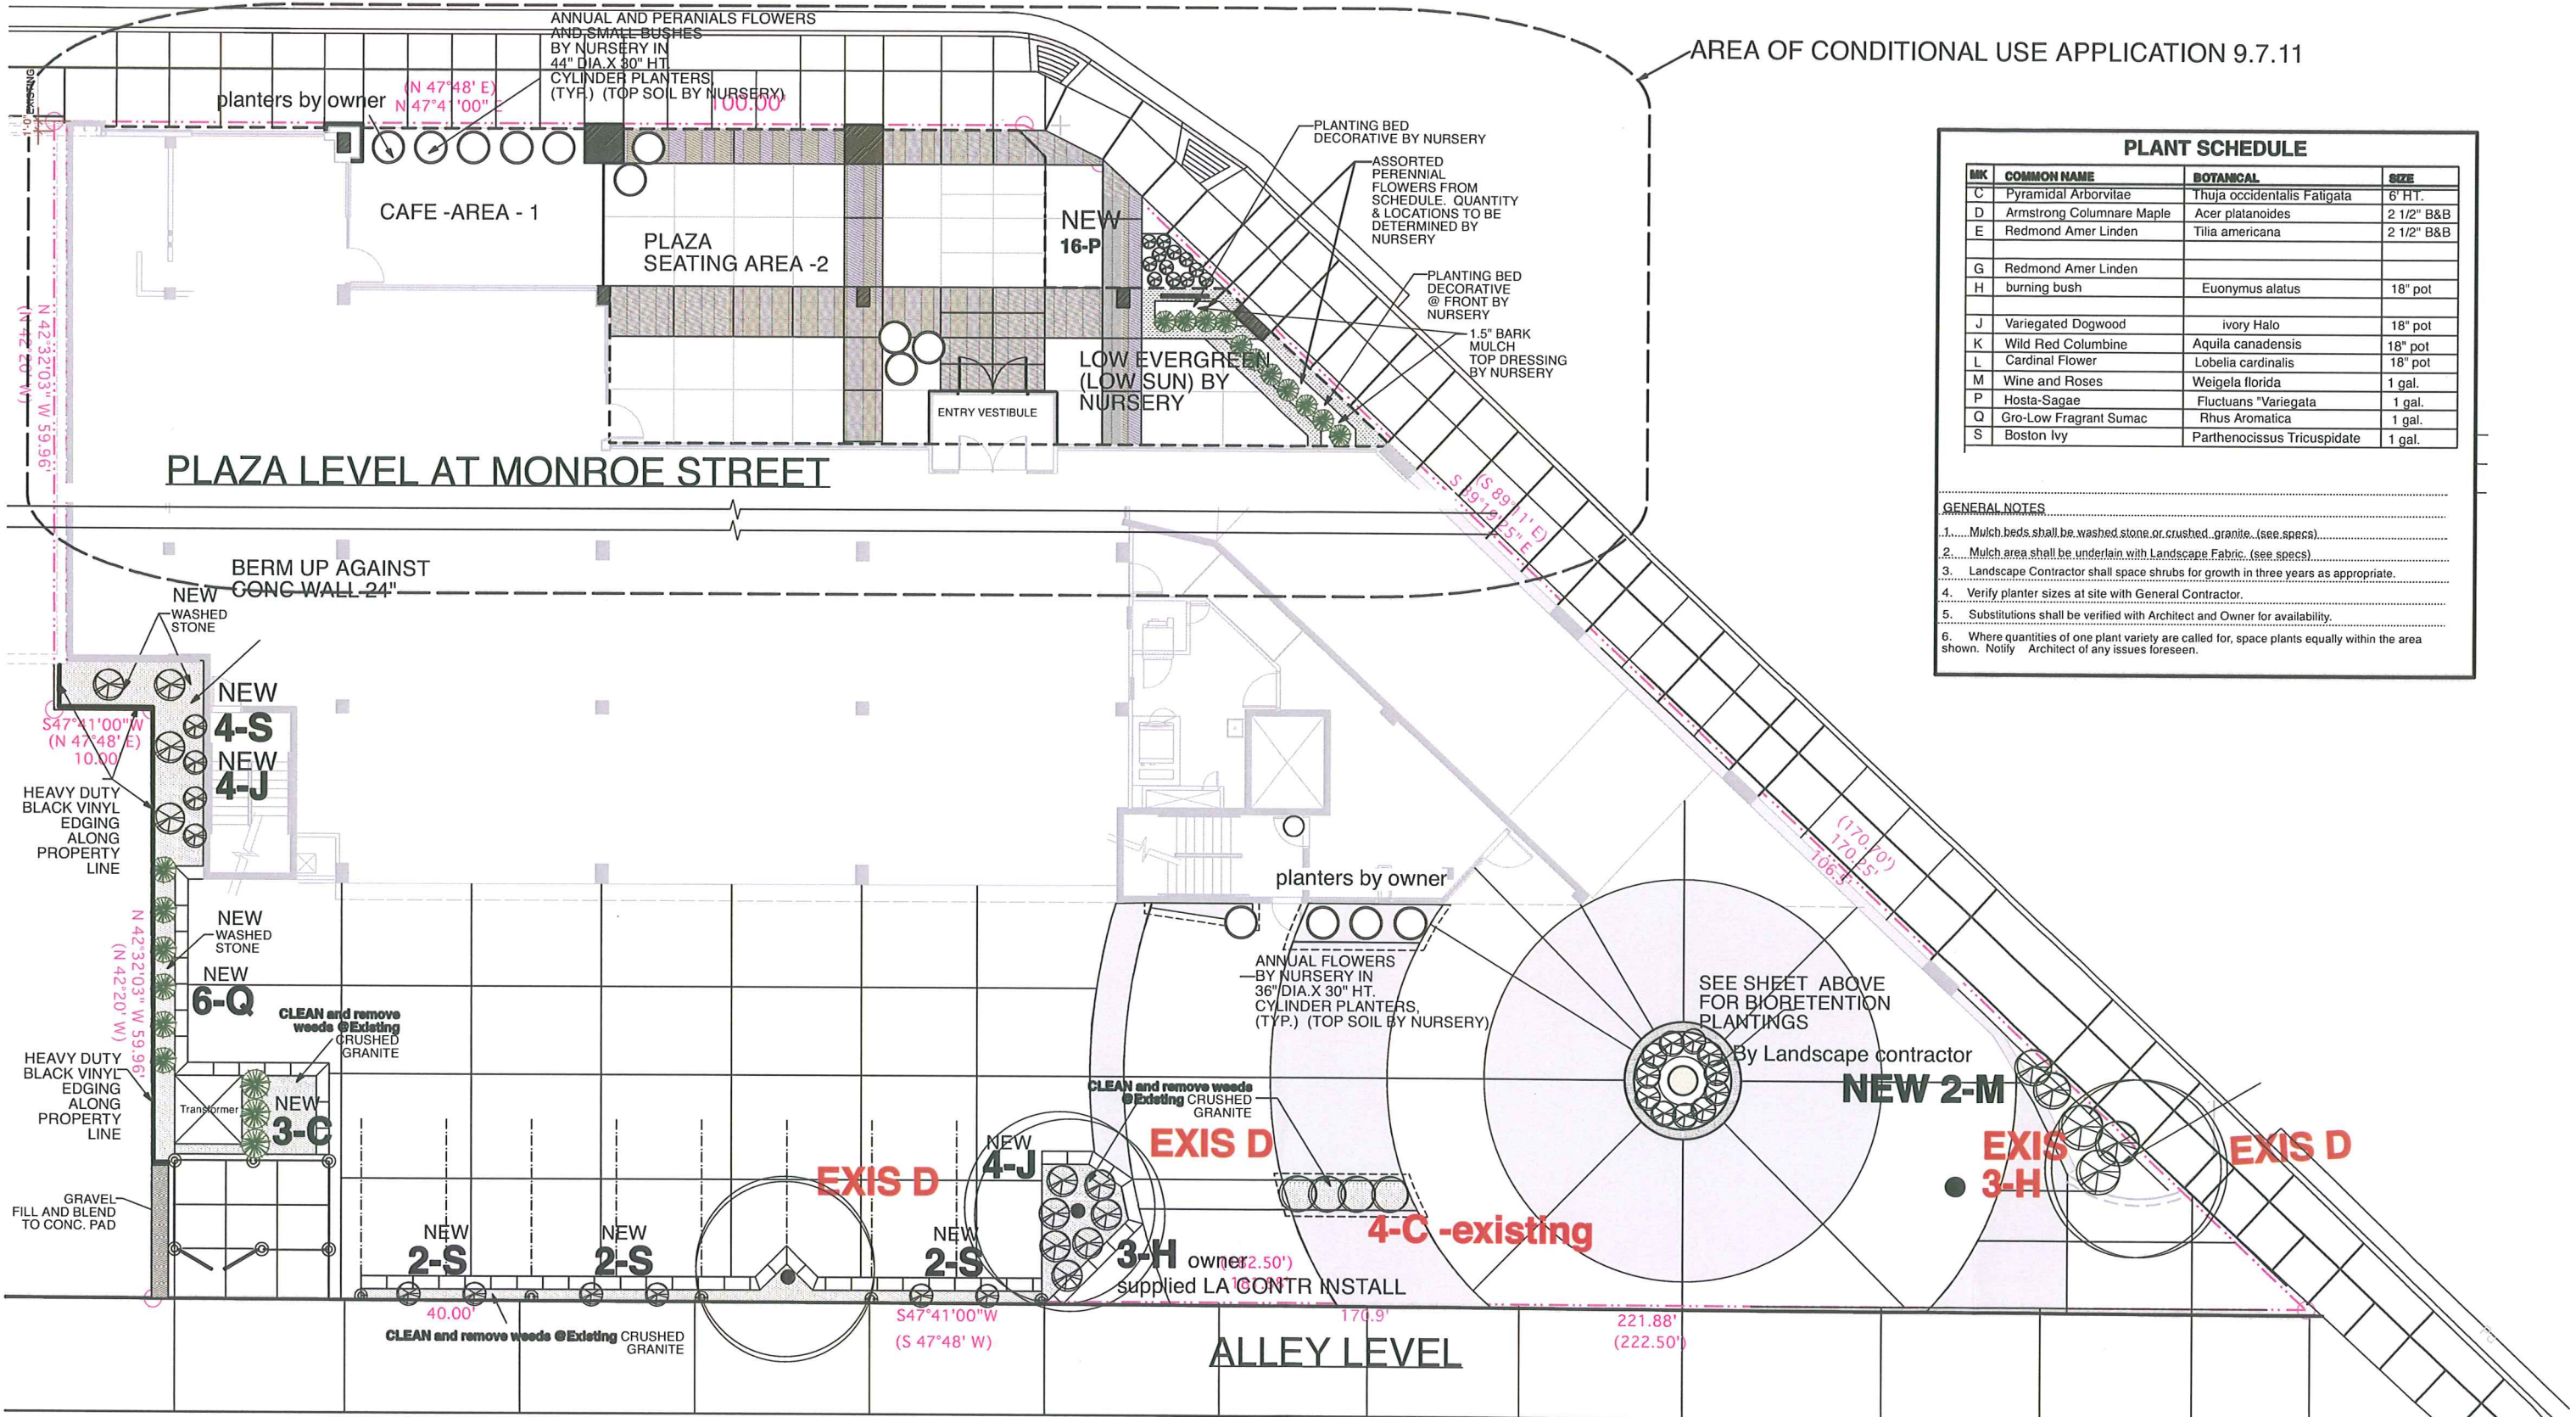

PLANT SCHEDULE			
MARK	COMMON NAME	BOTANICAL	SIZE
C	Pyramidal Arborvitae	Thuja occidentalis Fatigata	6' HT.
D	Armstrong Columnare Maple	Acer platanoides	2 1/2" B&B
E	Redmond Amer Linden	Tilia americana	2 1/2" B&B
G	Redmond Amer Linden		
H	burning bush	Euonymus alatus	18" pot
J	Variegated Dogwood	Ivory Halo	18" pot
K	Wild Red Columbine	Aquilegia canadensis	18" pot
L	Cardinal Flower	Lobelia cardinalis	18" pot
M	Wine and Roses	Weigela florida	1 gal.
P	Hosta-Sagee	Fluctuans "Variegata"	1 gal.
Q	Gro-Low Fragrant Sumac	Rhus Aromatica	1 gal.
S	Boston Ivy	Parthenocissus Tricuspidate	1 gal.

GENERAL NOTES

- Mulch beds shall be washed stone or crushed granite. (see specs)
- Mulch area shall be underlain with Landscape Fabric. (see specs)
- Landscape Contractor shall space shrubs for growth in three years as appropriate.
- Verify planter sizes at site with General Contractor.
- Substitutions shall be verified with Architect and Owner for availability.
- Where quantities of one plant variety are called for, space plants equally within the area shown. Notify Architect of any issues foreseen.

**SITE LANDSCAPE PLAN - AND REFERENCE PLAN**  
SCALE: 1/16" = 1' - 0"

Revisions	architect	project	<b>1501 REDEVELOPMENT</b> 1501 Monroe Street Madison, WI 53711 owner <b>Sieger LLC</b>	<b>C1.1</b> 9.3.11
	1501 Monroe St. Madison, WI 53711 Phone: 608.283.6100 Fax: 608.283.6101			

**HotelRED**