

Madison, Wisconsin

CITY OF MADISON

CITY ENGINEERING DIVISION DEPARTMENT OF PUBLIC WORKS

PLAN OF PROPOSED IMPROVEMENT

PUBLIC IMPROVEMENT PROJECT APPROVED

JUNE 19, 2018

BY THE COMMON COUNCIL OF MADISON, WISCONSIN

PUBLIC IMPROVEMENT DESIGN APPROVED BY:

 7/27/18
City Engineer Date

STORM WATER PONDS DESIGNED BY:

SEE
INDIVIDUAL
SHEETS

INDEX OF SHEETS

SHEET NO. 1-2 STORM WATER POND PLANS

NORTHEAST ADDITION TO GRANDVIEW COMMONS STORMWATER MANAGEMENT

CITY PROJECT NO. 11924


CITY CONTRACT NO. 8178

MUNIS NO. 11924

GRANDVIEW COMMONS
NORTH PHASE 6
SEE PROJECT NO. 11911

GRANDVIEW COMMONS
NORTHEAST PH 1
SEE PROJECT NO. 11912

GRANDVIEW COMMONS
NORTHEAST STORMWATER
MANAGEMENT
(CURRENT)

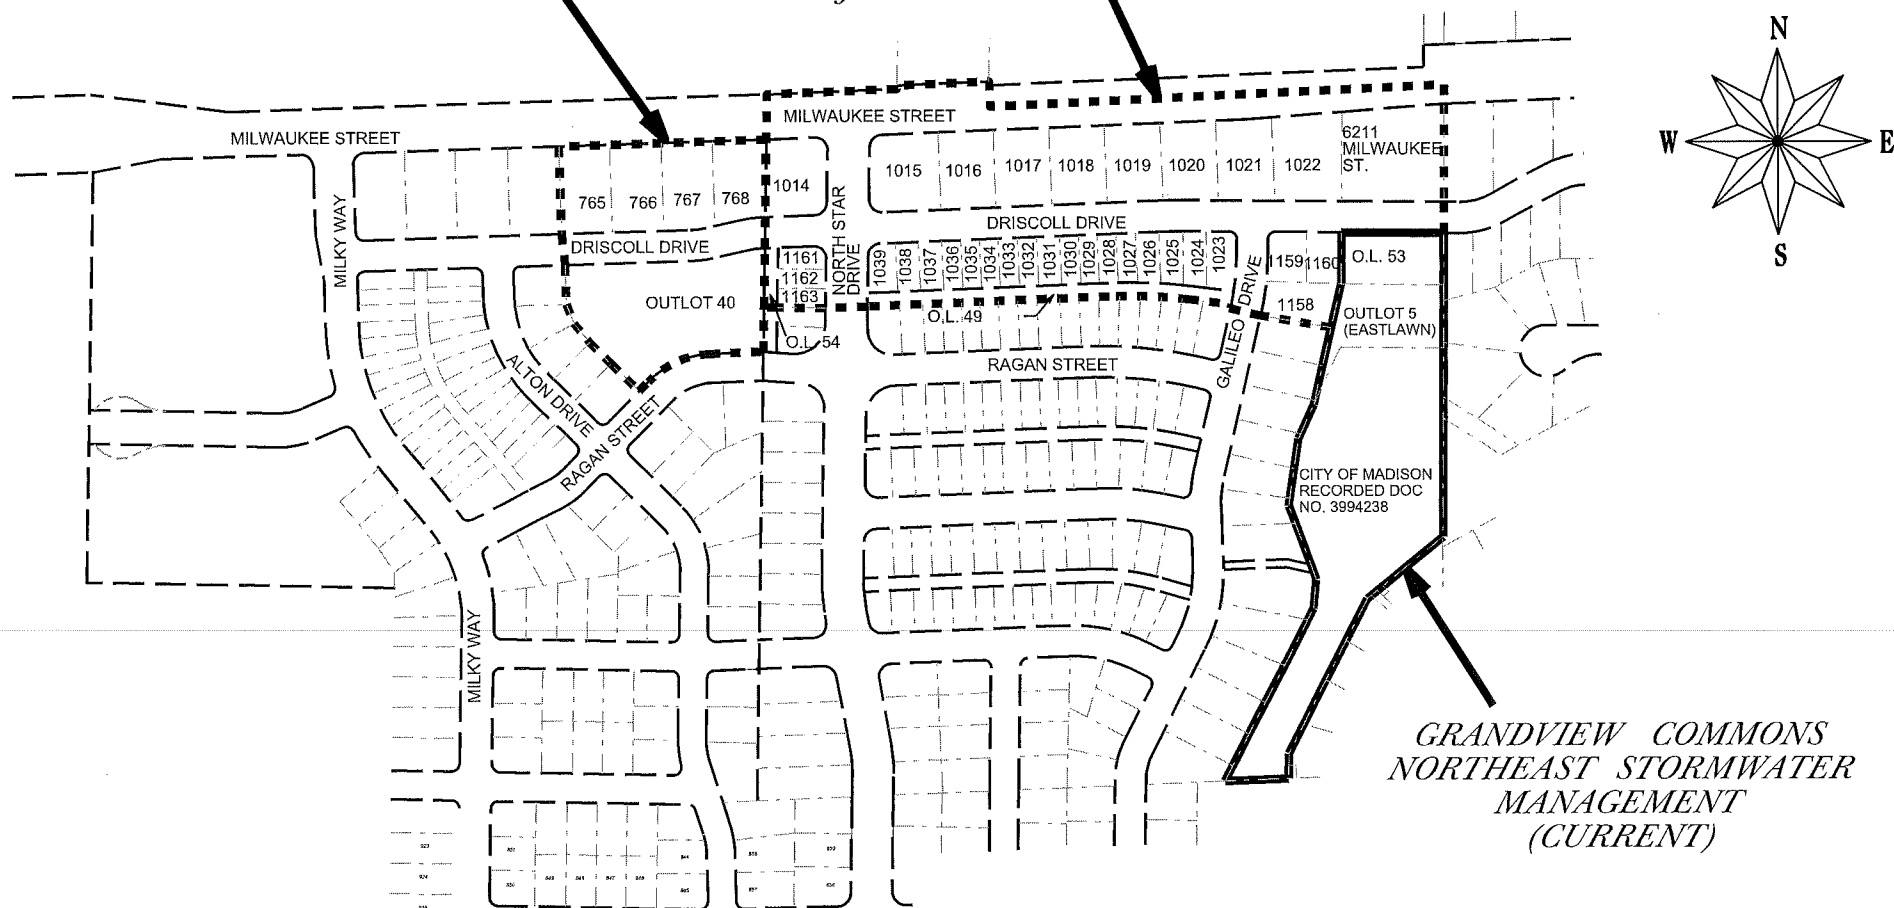


PLOT SCALE:

PLOT NAME:

REV. DATE:


ORIGINATOR: CITY OF MADISON, STREETS DIVISION

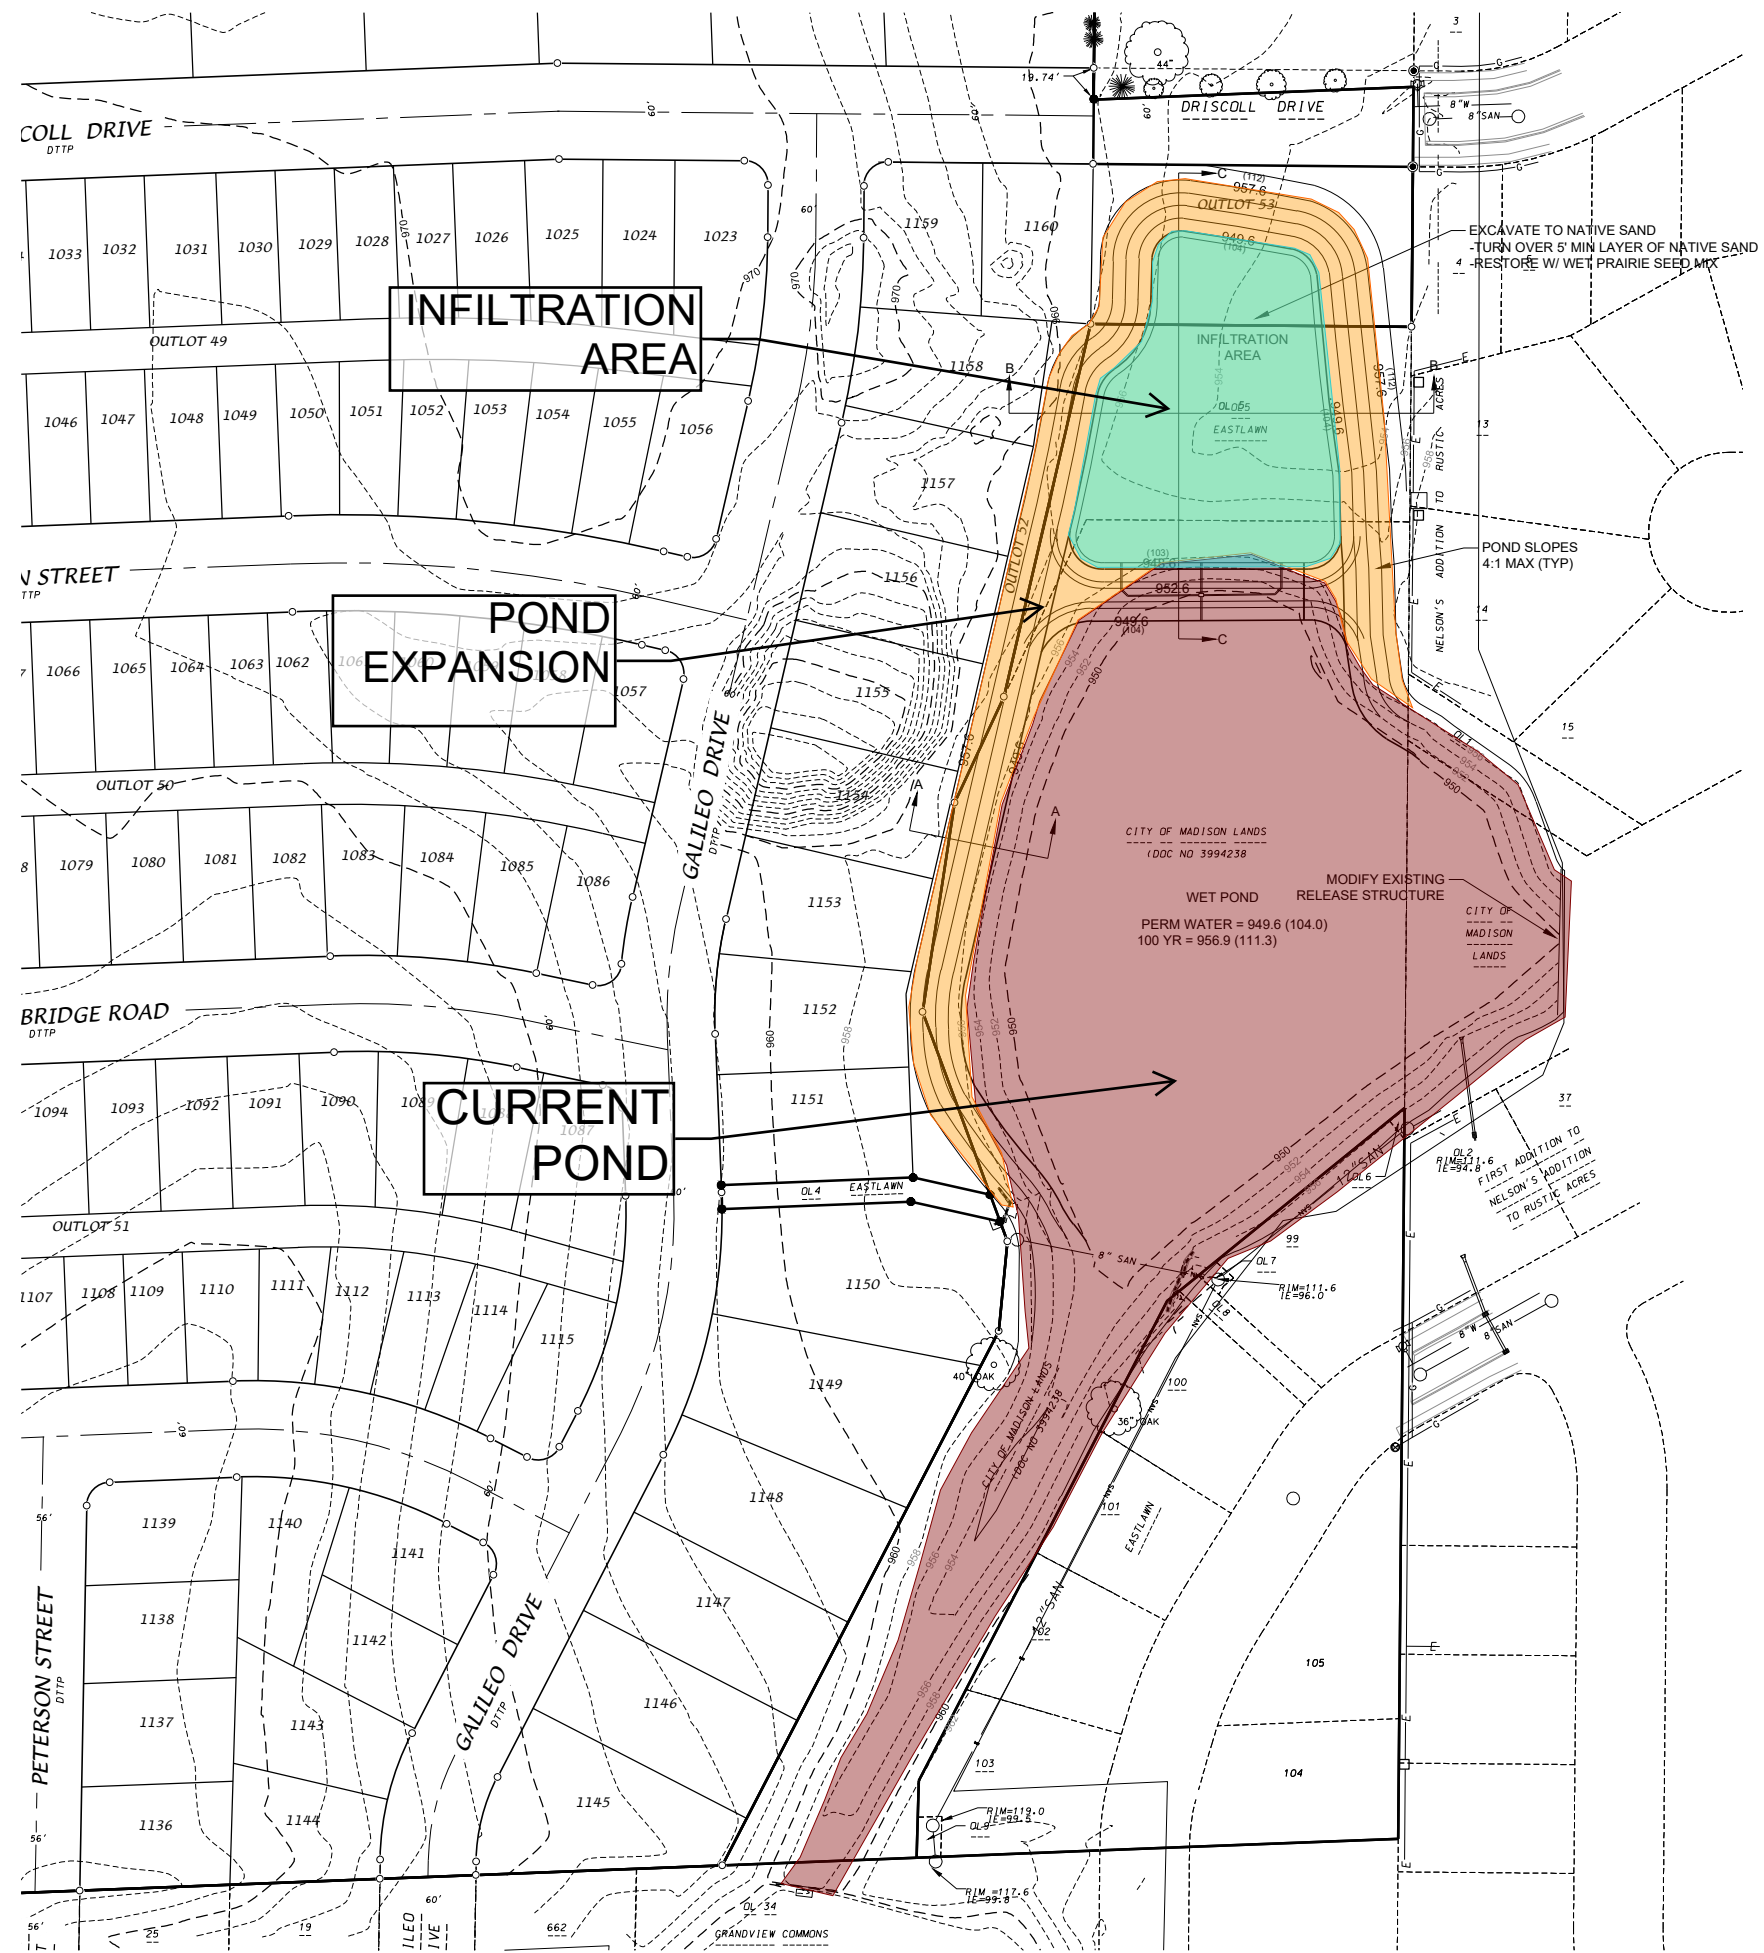






D'ONOFRIO KOTTKE AND ASSOCIATES, INC.
 7530 Westwood Way, Madison, WI 53717
 Phone: 608.833.7530 • Fax: 608.833.1089
 YOUR NATURAL RESOURCE FOR LAND DEVELOPMENT

Northeast Addition to Grandview Commons

CITY OF MADISON, DANE COUNTY, WISCONSIN

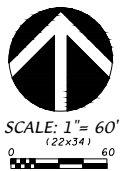

DATE: 07-17-18
 REVISED:
 PROJECT NO. 11924
 CONTRACT NO. 8178
 DRAWN BY: KJP
 FN: 17-04-109
 Sheet Number:
 1

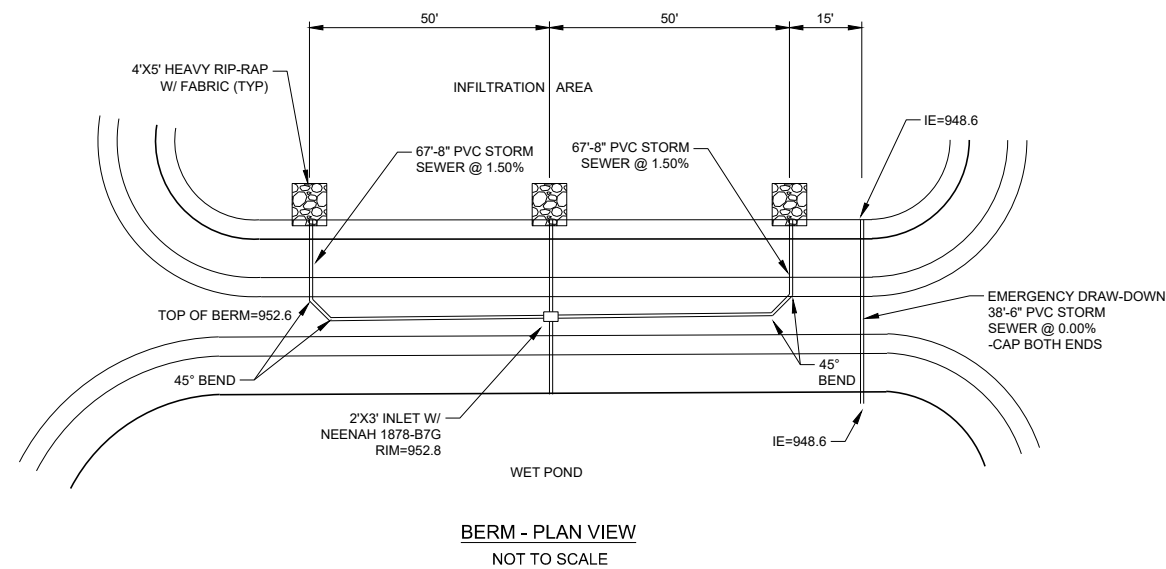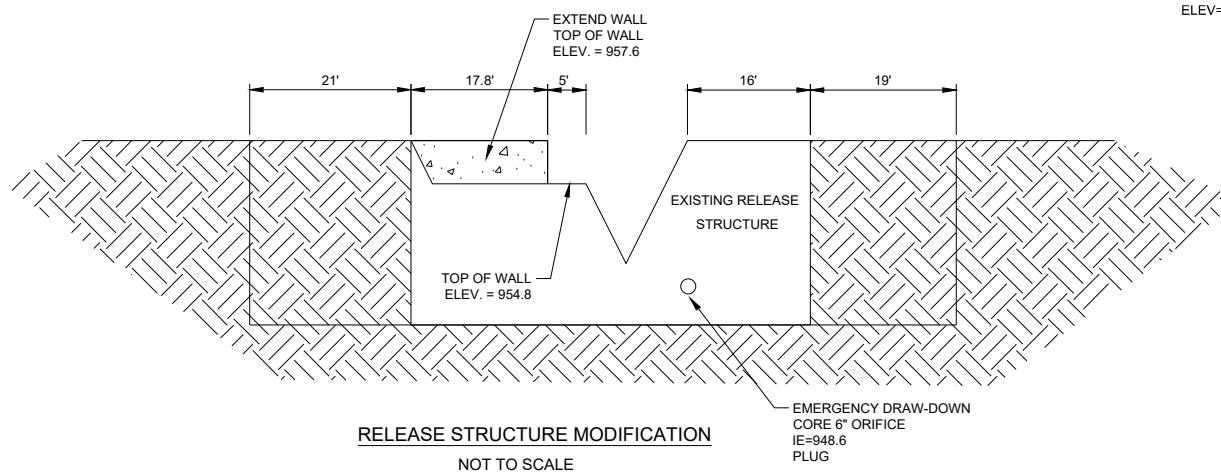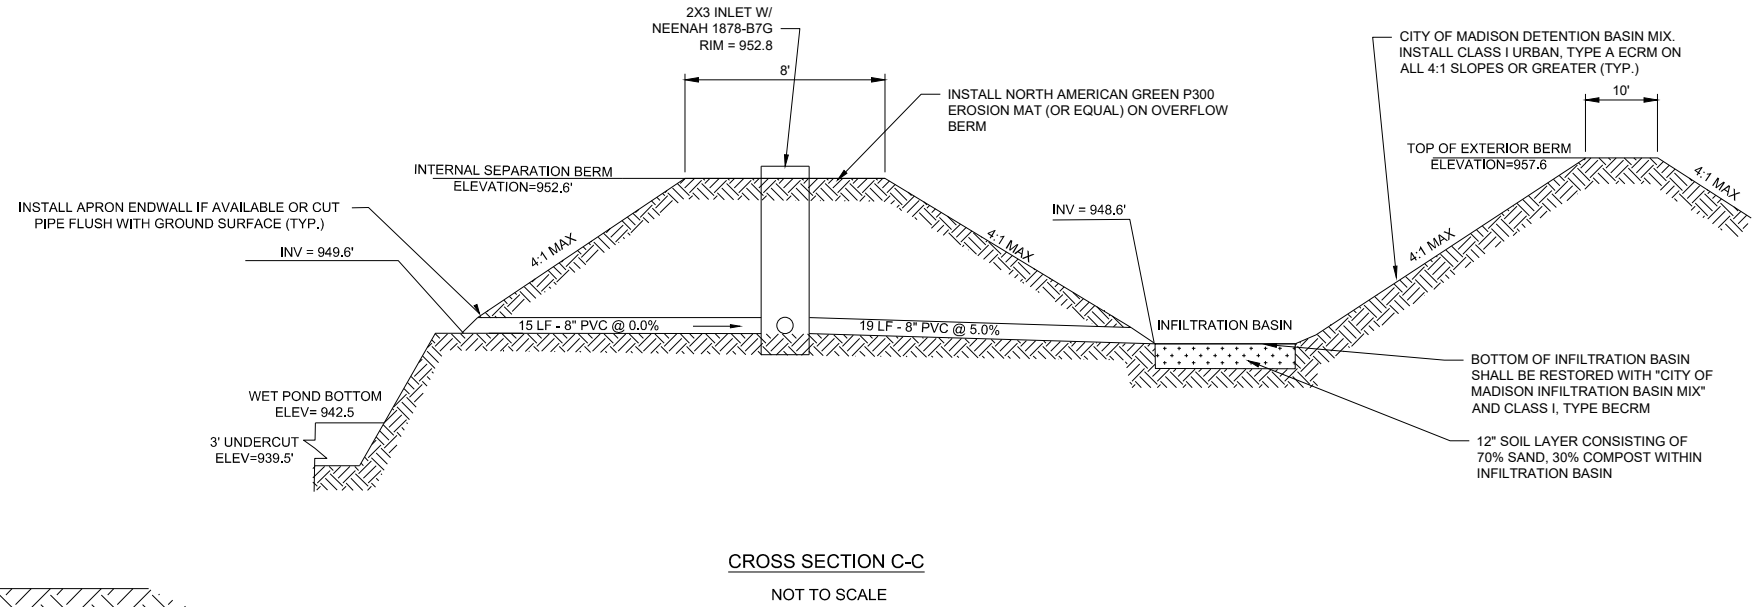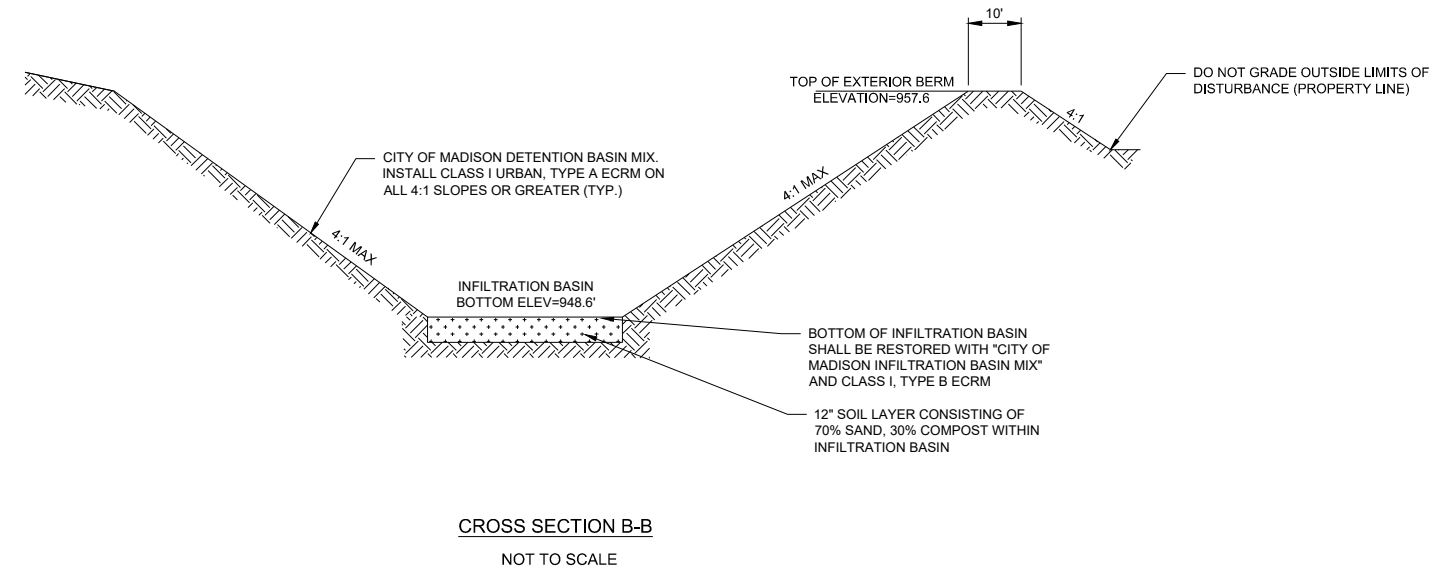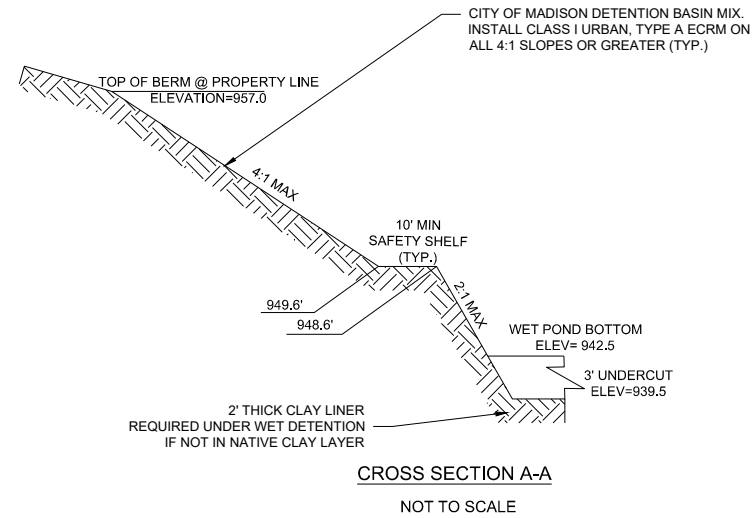

STORMWATER FACILITY CROSS SECTIONS

NORTHEAST ADDITION TO GRANDVIEW COMMONS

CITY OF MADISON, DANE COUNTY, WISCONSIN

D'ONOFRIO KOTTKE AND ASSOCIATES, INC.
7530 Westward Way, Madison, WI 53717
Phone: 608.833.7530 • Fax: 608.833.1089
YOUR NATURAL RESOURCE FOR LAND DEVELOPMENT

DATE: 07-17-18
REVISED:

PROJECT NO. 11924
CONTRACT NO. 8178

DRAWN BY: JMS

FN: 17-05-150

Sheet Number:

2