


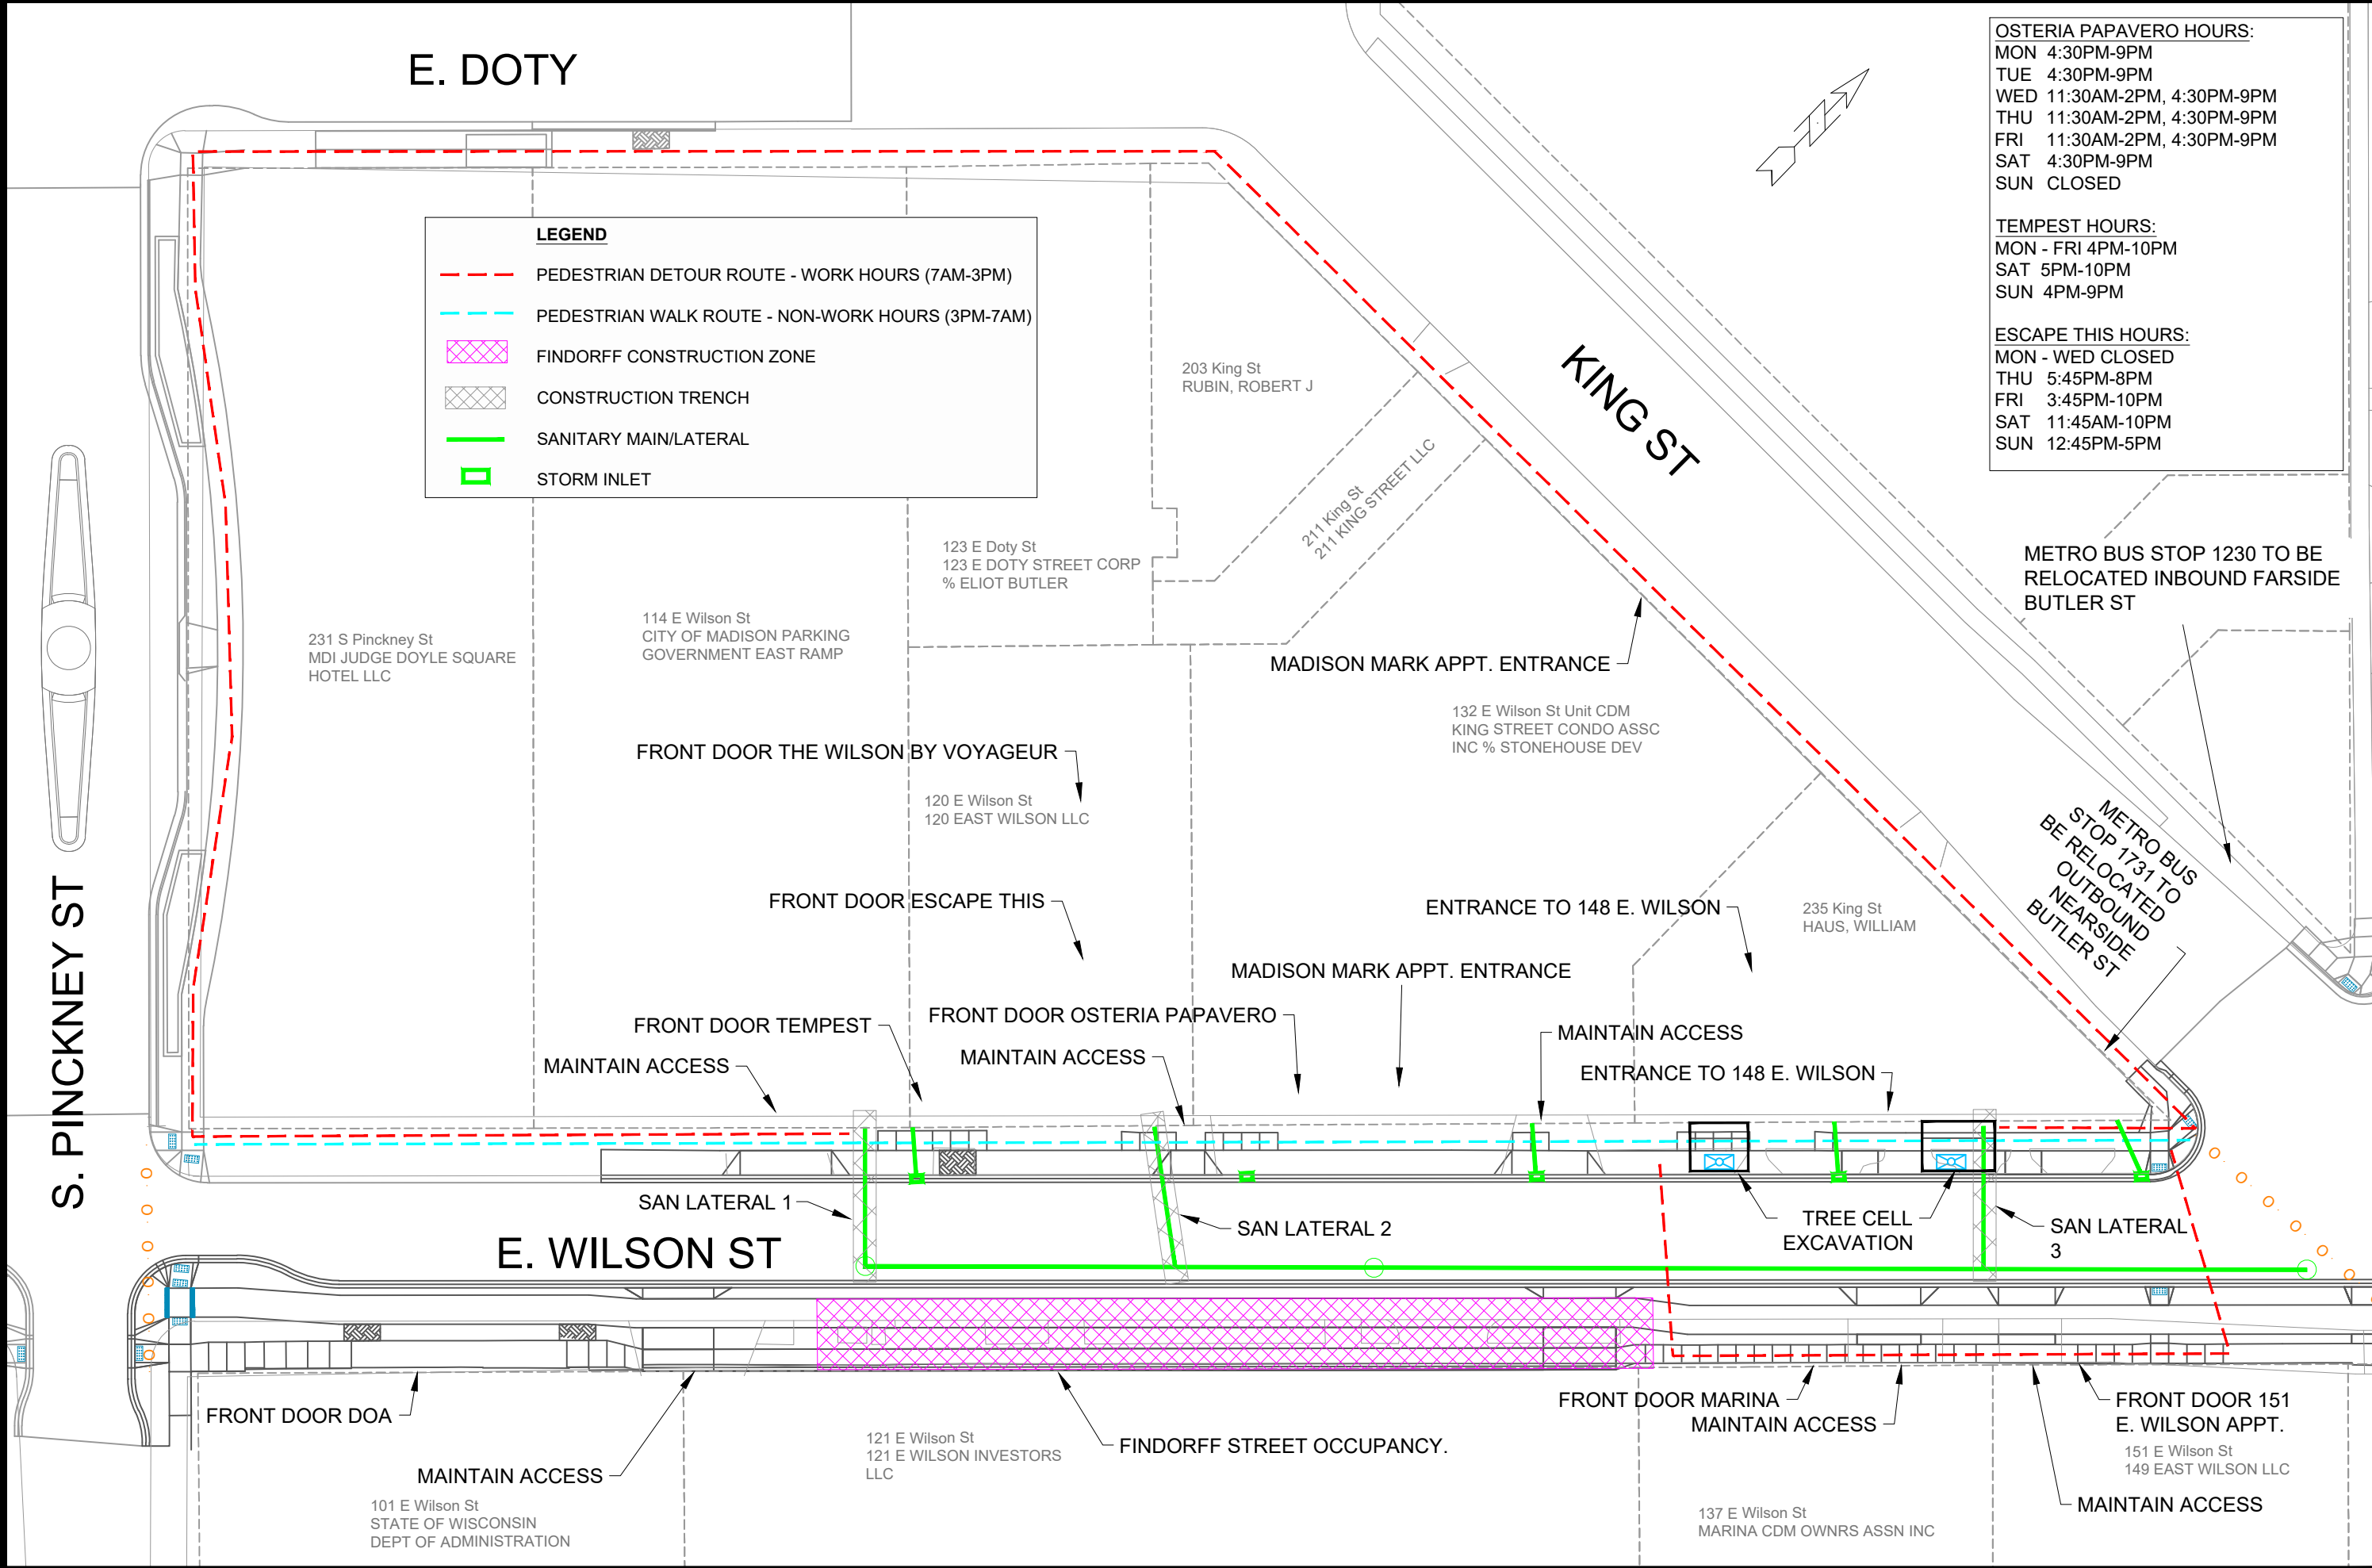

11543	MADISON, WI	8735	CONTRACT NO:
PEDESTRIAN ACCES - OPTION 2 WILSON ST - PEDESTRIAN ACCESS PLAN			
M:\DESIGN\Projects\11543\CAD\Traffic\11543 - 2025 Construction Ped Access Option 2.dwg			
11543		1	