

4406 Woods End

4405 Mineral Point Rd

4402 Woods End

402 S Midvale Blvd

330 S Midvale Blvd

4402 Mineral Point Rd

326 S Midvale Blvd

Remove Parking

MINERAL POINT RD

6'10" 11'1" 12'

6'10" 11'1" 10'

7' 3' 10' 11'

MIDVALE BLVD

11' 10' 3' 7'

Remove Parking

4351 Felton Pl

Remove Parking

321 S Midvale Blvd

401 S Midvale Blvd

409 S Midvale Blvd

4345 Mineral Point Rd

4349 Felton Pl

MATCH LINE 1



PRELIMINARY

MARK	REVISION	DATE	BY

MIDVALE BLVD - BIKE LANE
S. MIDVALE BLVD - IMPROVEMENTS
 M:\1\TedDB\Maps\Safe Streets Madison\LMC Plansheets\Midvale - Bike Lanes.dwg

MADISON, WI
 CONTRACT NO: ---





SM-1

Designed By: LMC
 Date: 1/23/2025 2:56 PM
 Scale: 1" = 40'
 SM-1

MATCH LINE 2

MATCH LINE 3

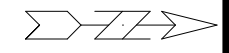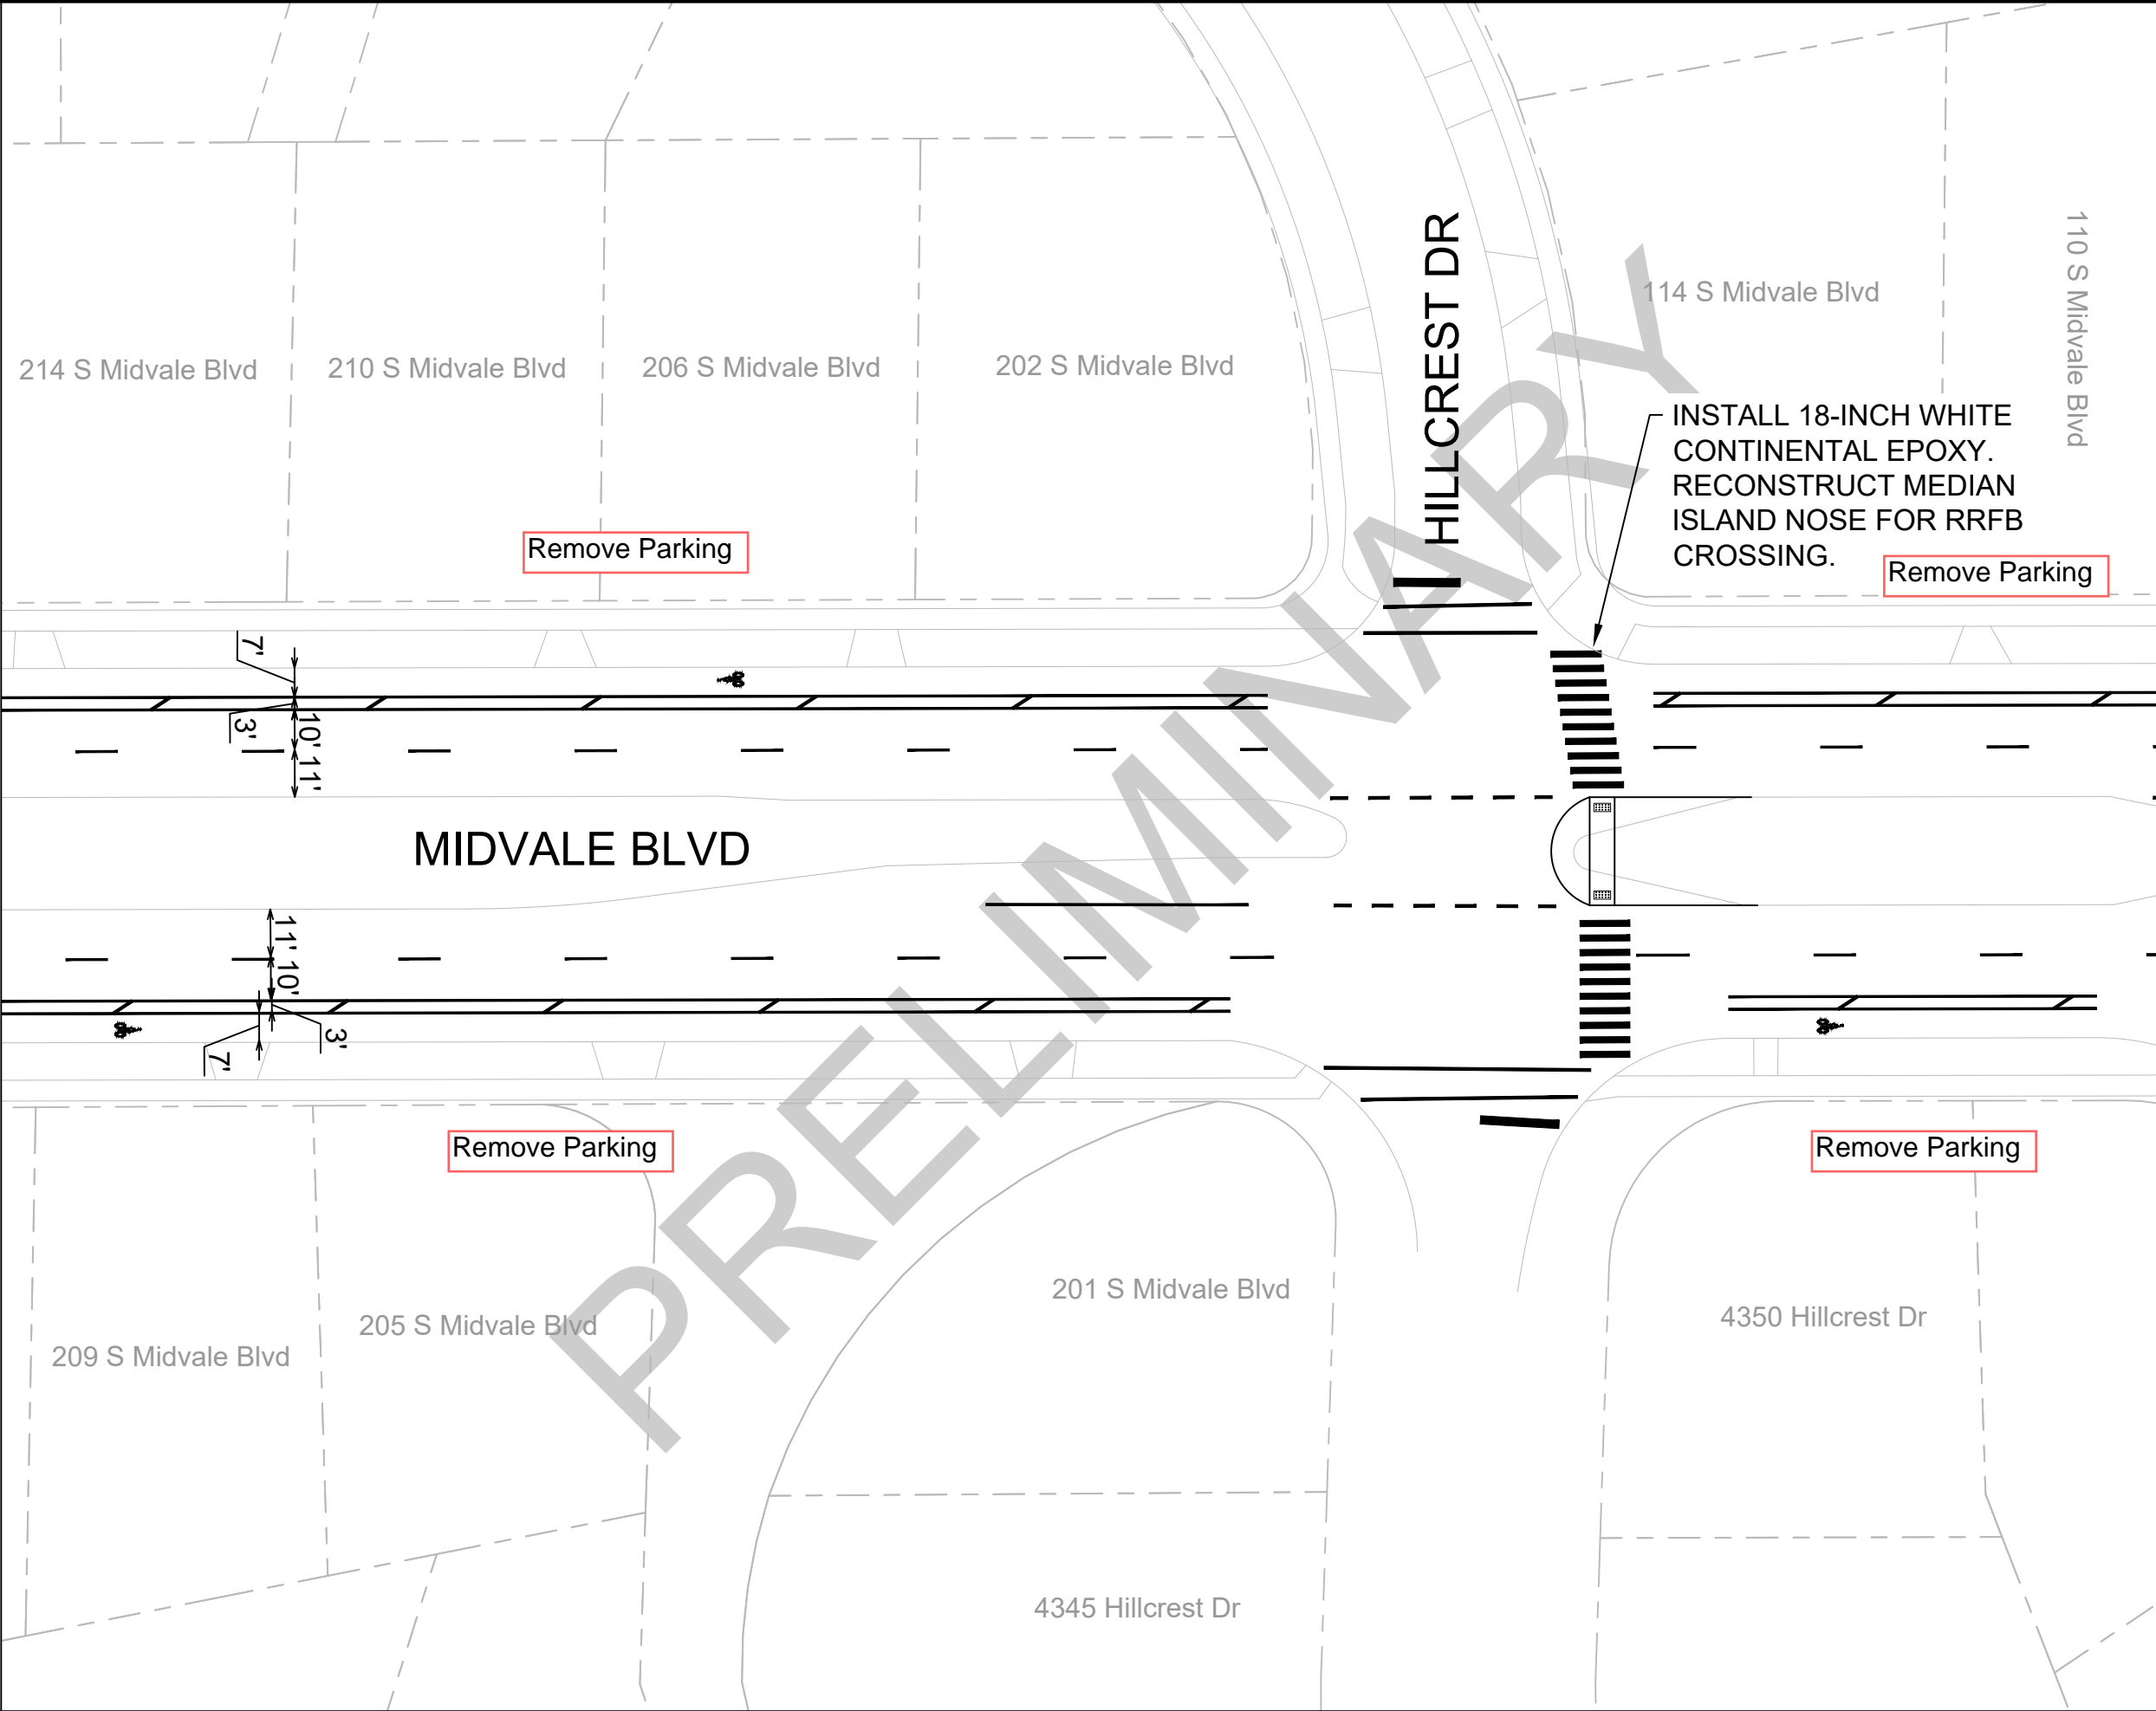

MARK	REVISION	DATE	BY

Designed By: LMC Date: 1/23/2025 2:59 PM Scale: 1" = 40'

MIDVALE BLVD - BIKE LANE

S. MIDVALE BLVD - IMPROVEMENTS

MADISON, WI


CONTRACT NO: -----

M:\1TedDB\Maps\Safe Streets Madison\LMC Plansheets\Midvale - Bike Lanes.dwg



SM-3

MATCH LINE 4

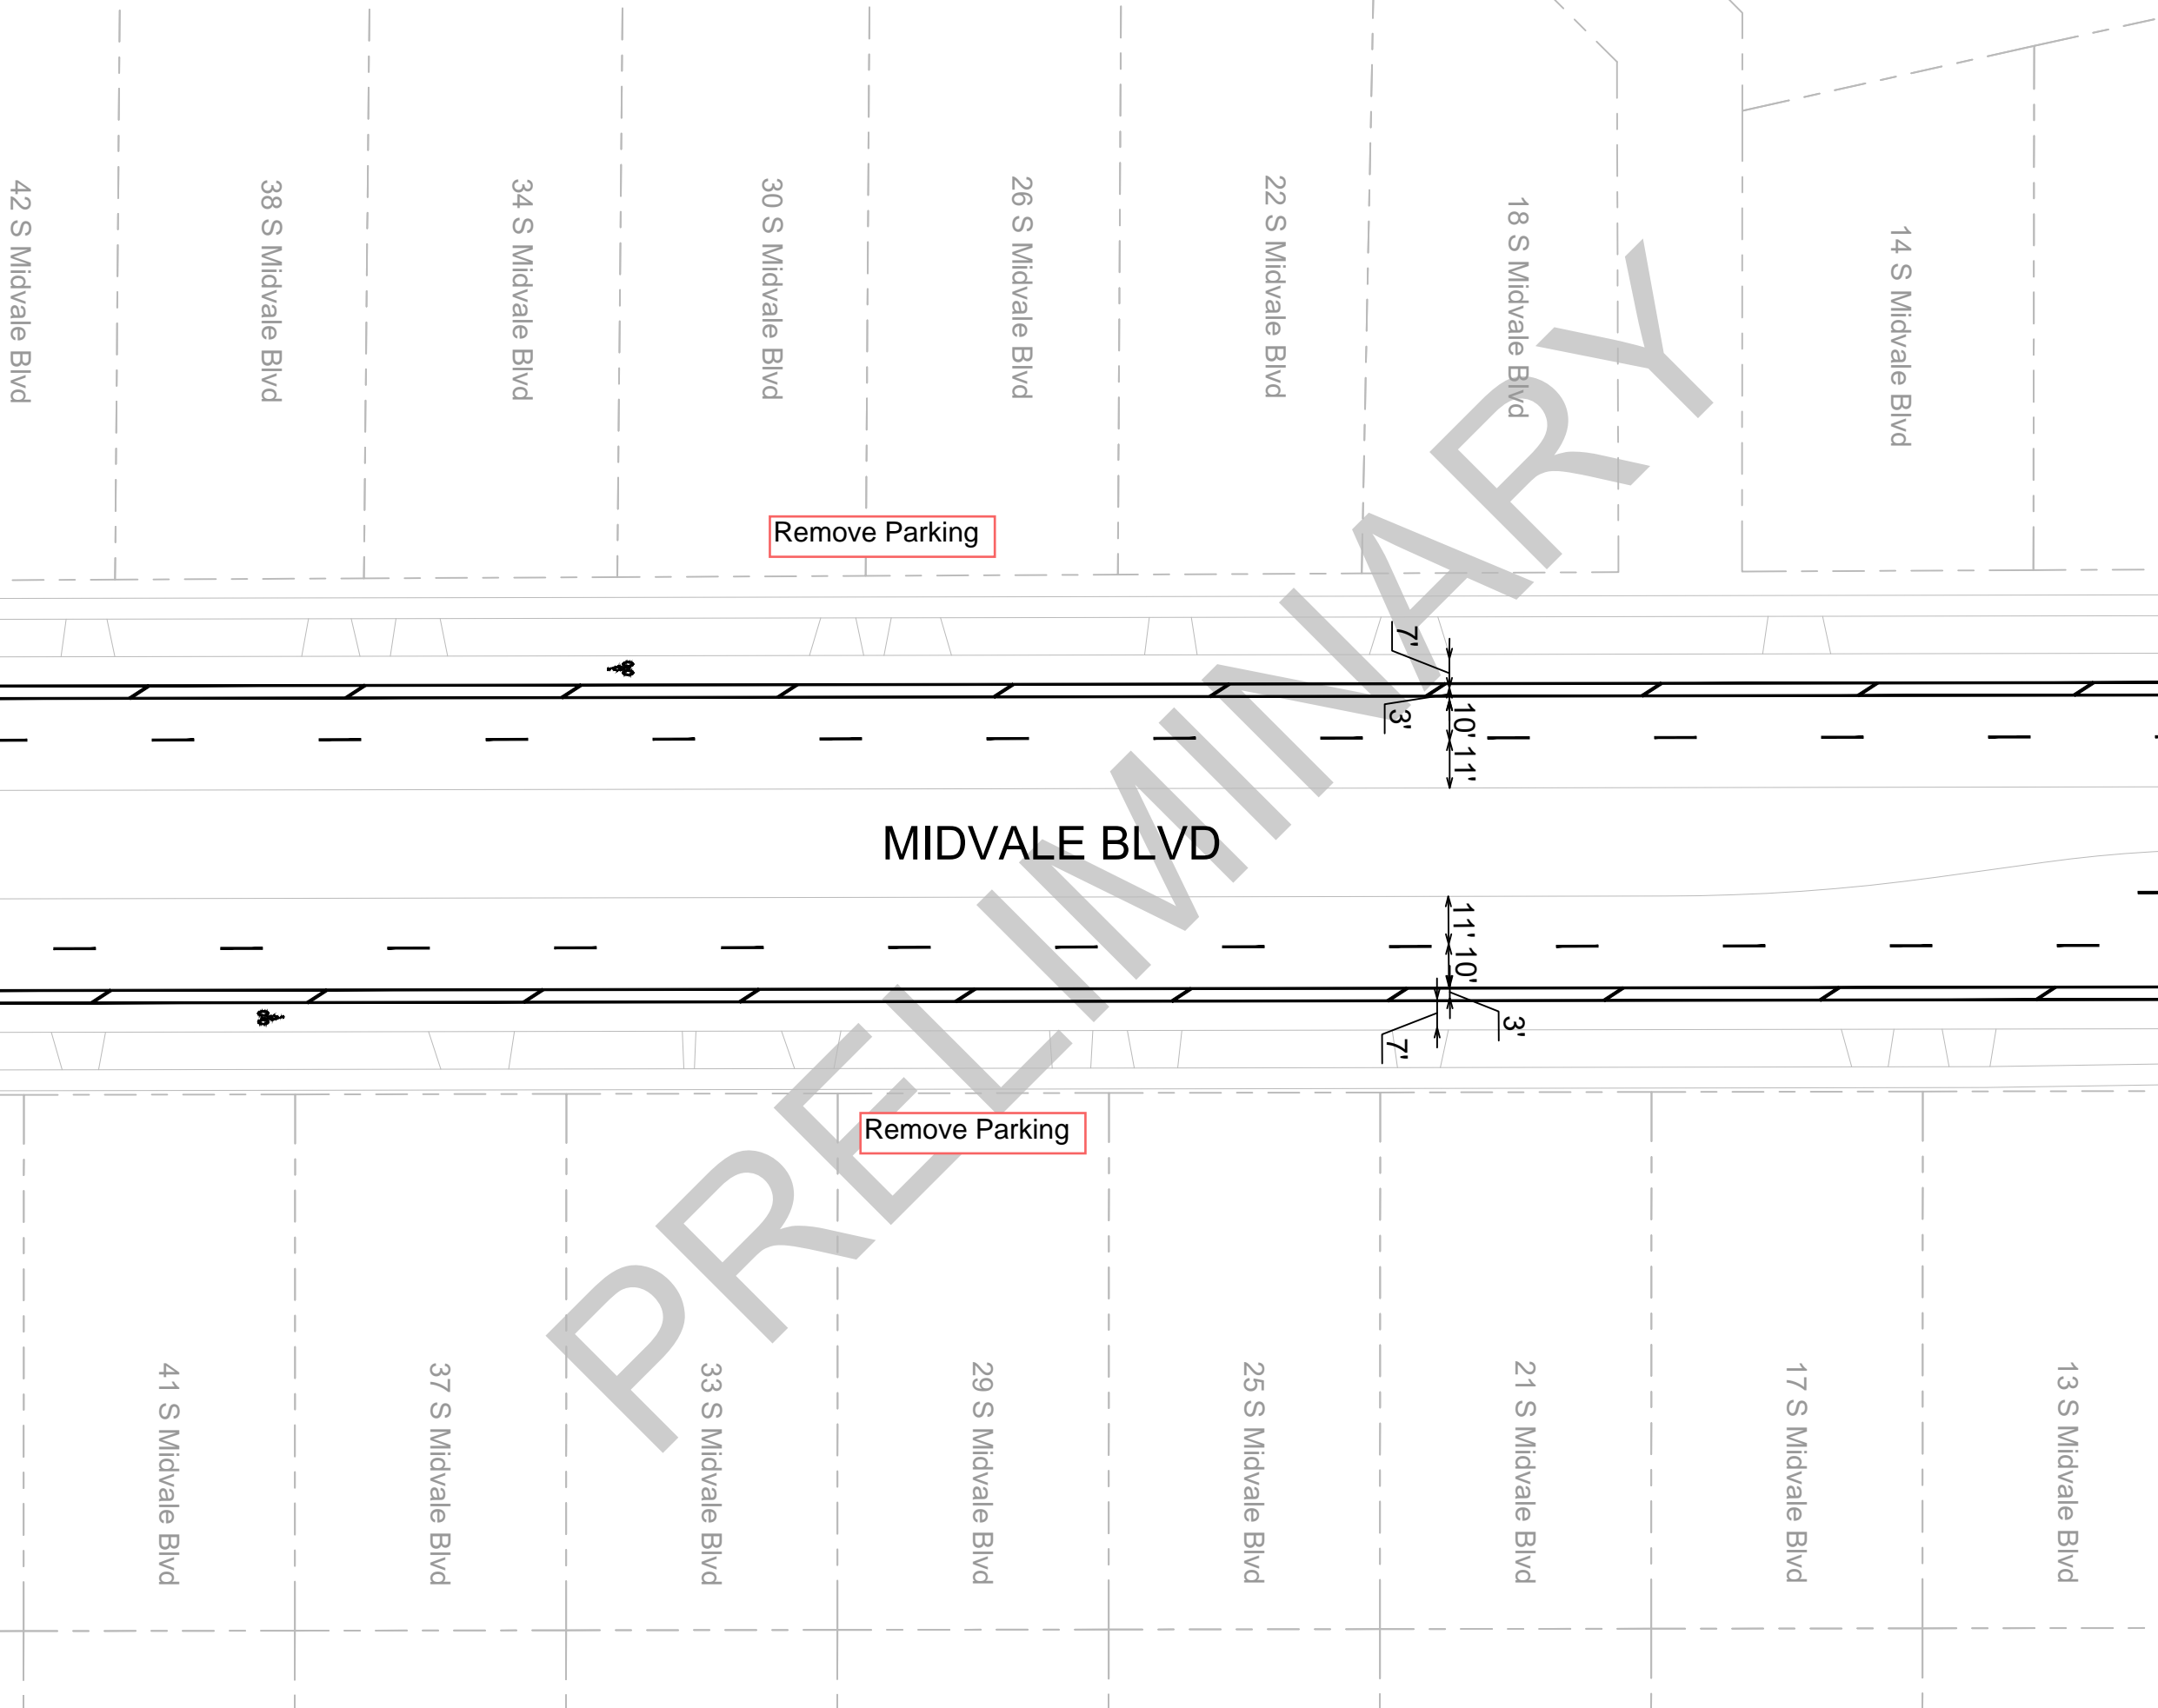

MATCH LINE 5



MIDVALE BLVD - BIKE LANE

S. MIDVALE BLVD - IMPROVEMENTS

M:\1TedDB\Maps\Safe Streets Madison\LMC Plansheets\Midvale - Bike Lanes.dwg

MADISON, WI

CONTRACT NO:

MARK	REVISION	DATE	BY

Designed By: LMC Date: 12/3/2025 3:00 PM Scale: 1" = 40'

SM-5

MATCH LINE 5

MATCH LINE 6

10 S Midvale Blvd

MERLHAM DR

6 S Midvale Blvd

2 S Midvale Blvd

REGENT ST

202 N Midvale Blvd

Remove Parking

MIDVALE BLVD

9 S Midvale Blvd

5 S Midvale Blvd


1 S Midvale Blvd

Remove Parking

Remove Parking

INSTALL 18-INCH CONTINENTAL CROSSWALKS AND 24-INCH STOP BARS. INSTALL GREEN BIKE BOX FOR NBLT AND SBLT ONTO REGENT ST.

201 N Midvale Blvd

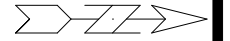

PRELIMINARY

MARK	REVISION	DATE	BY

Designed By: LMC Date: 1/23/2025 3:01 PM Scale: 1" = 40'

MADISON, WI
CONTRACT NO: -----

MIDVALE BLVD - BIKE LANE
S. MIDVALE BLVD - IMPROVEMENTS
M:\TedDB\Maps\Safe Streets Madison\LMC Plansheets\Midvale - Bike Lanes.dwg



SM-6

SM-6

INSTALL 18-INCH CONTINENTAL CROSSWALKS.
 INSTALL 24-INCH STOP BARS ON MIDVALE.
 CONSTRUCT PEDESTRIAN RAMPS IN MEDIAN.

310 N Midvale Blvd

Remove Parking

Remove Parking

MATCH LINE 7

MIDVALE BLVD

REMOVE AND INSTALL NEW CURB 3' WEST

MATCH LINE 8

Parking to Remain starting
 at 313 N. Midvale Blvd

Parking to
 Remain

313 N Midvale Blvd

321 N Midvale Blvd

401 N Midvale Blvd

409 N Midvale Blvd

413 N Midvale Blvd

HEATHER CREST

501 N Midvale Blvd

MARK	REVISION	DATE	BY

MADISON, WI
 CONTRACT NO:

MIDVALE BLVD - BIKE LANE
 S. MIDVALE BLVD - IMPROVEMENTS
 M:\TedDB\Maps\Safe Streets Madison\LMC Plansheets\Midvale - Bike Lanes.dwg




SM-8

PRELIMINARY

MATCH LINE 8

MATCH LINE 9

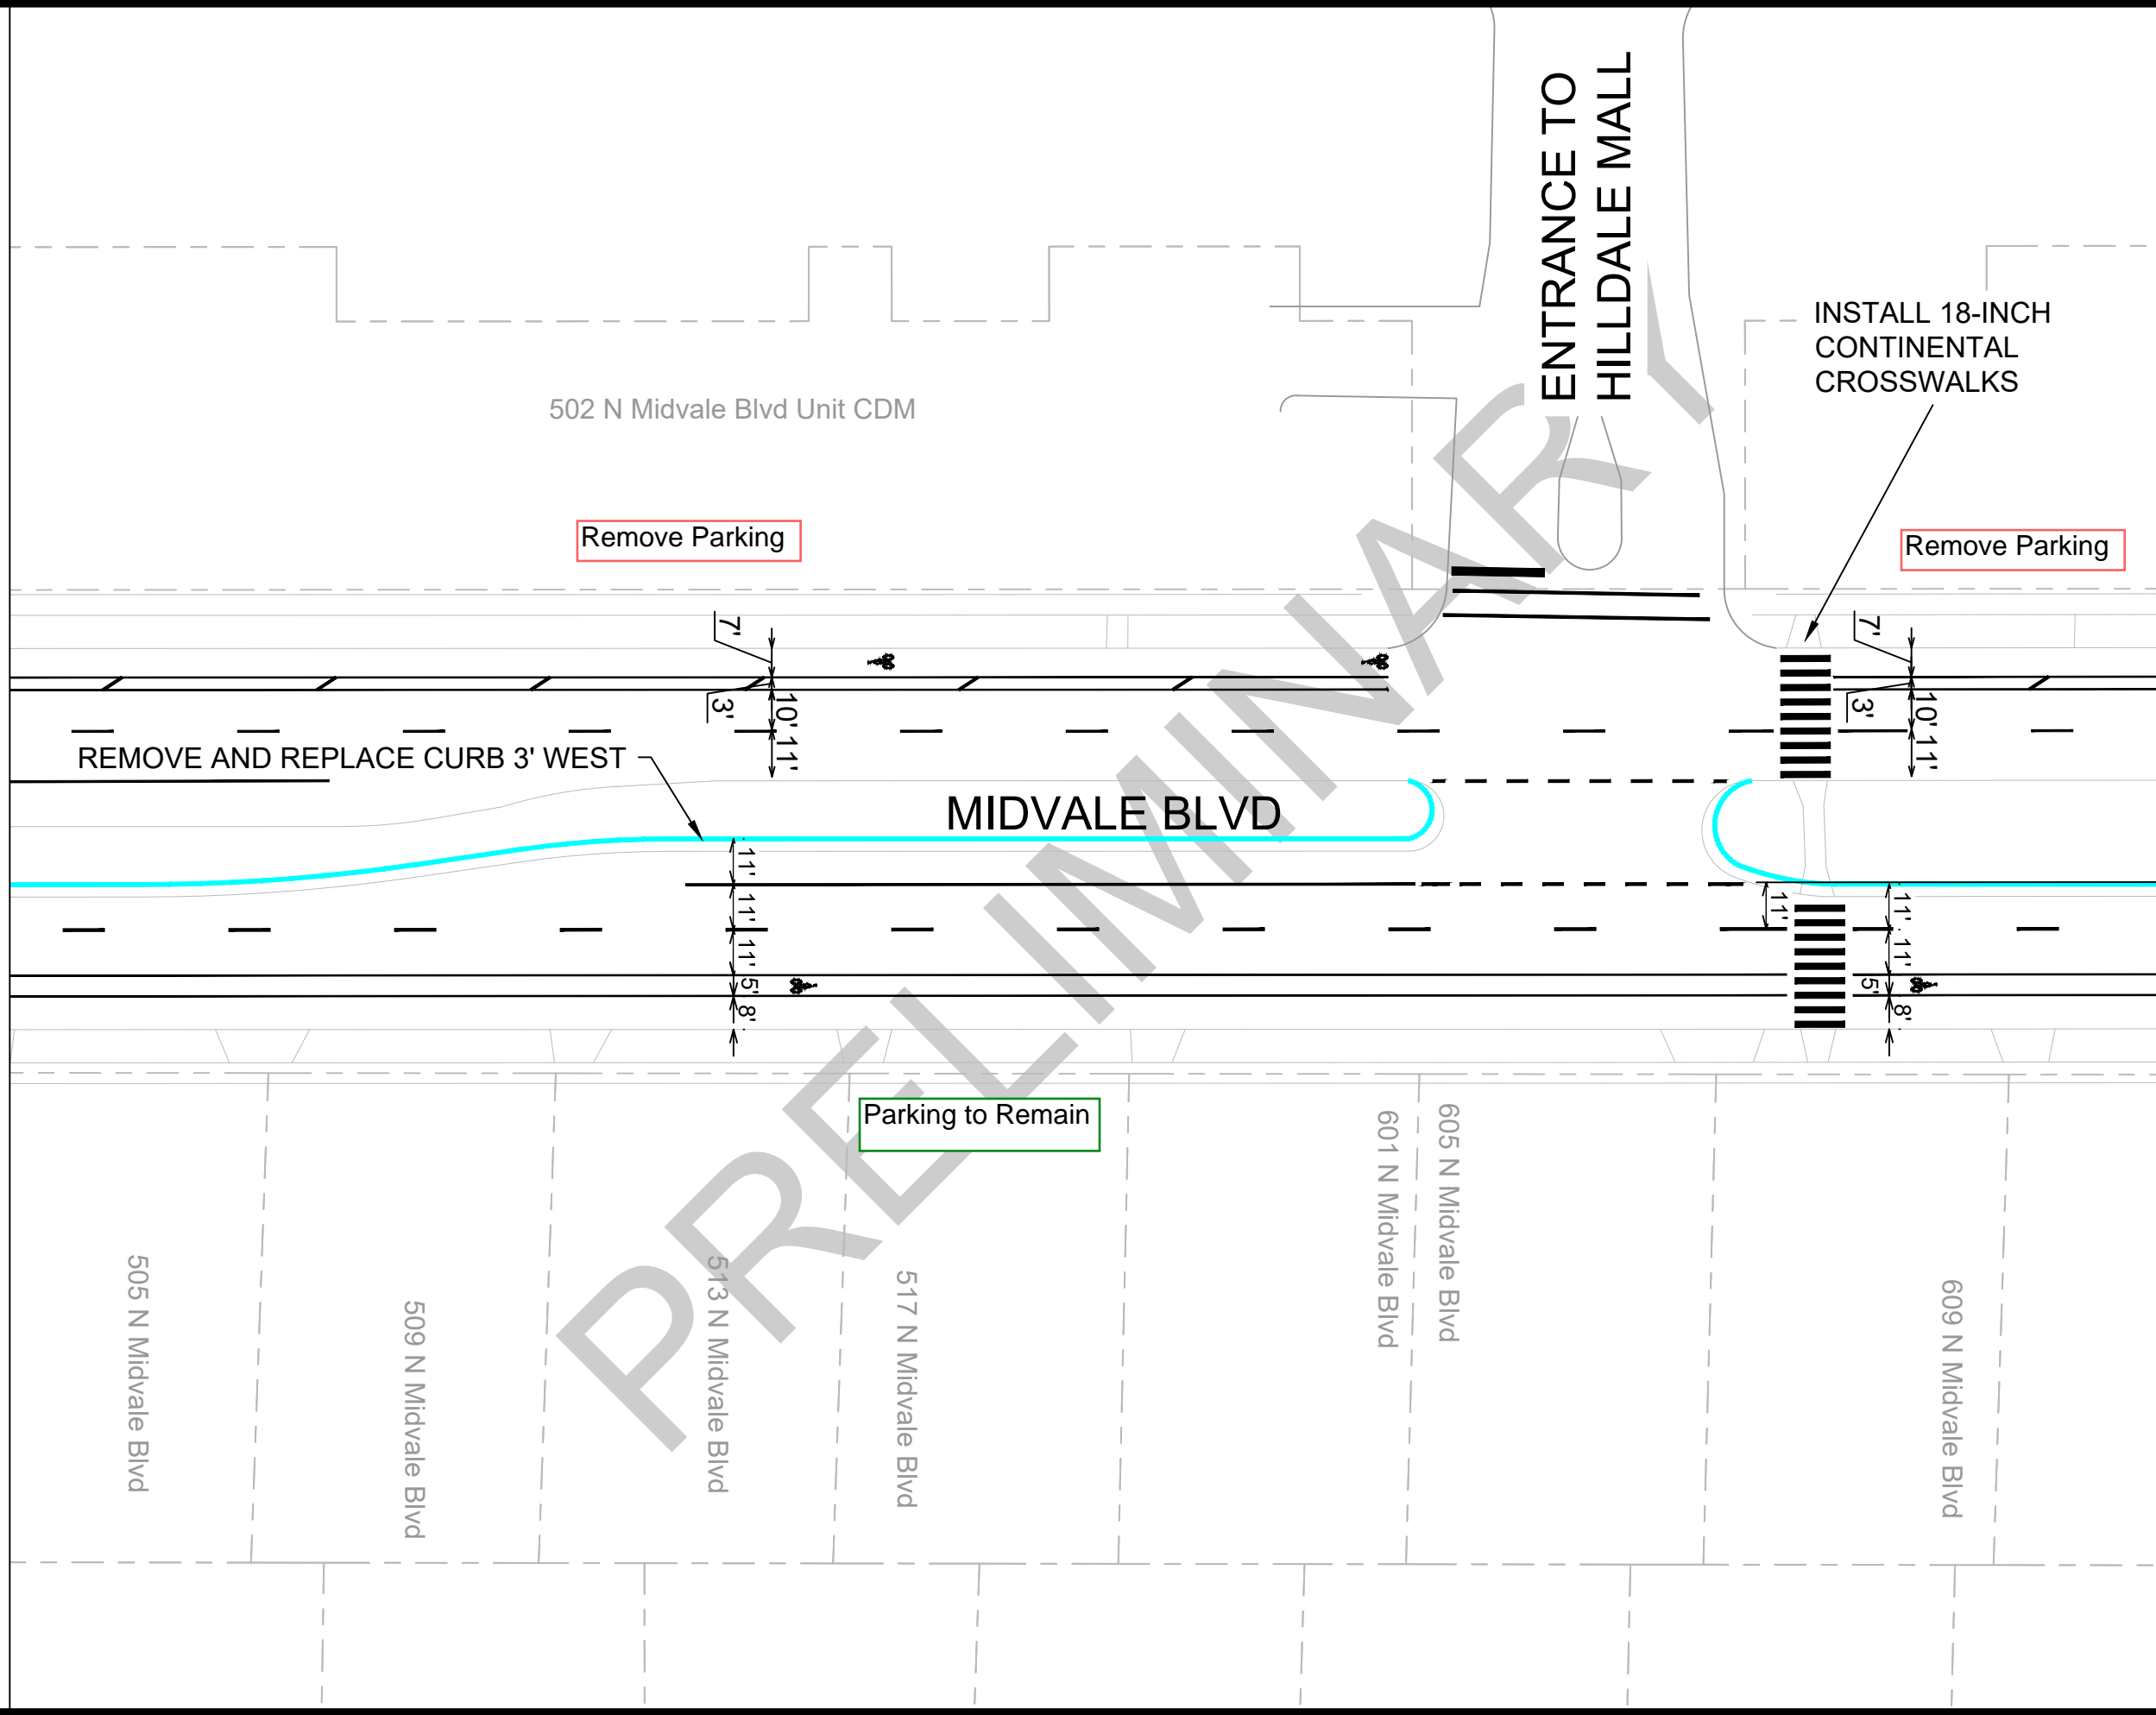

502 N Midvale Blvd Unit CDM

ENTRANCE TO HILLDALE MALL

INSTALL 18-INCH CONTINENTAL CROSSWALKS

Remove Parking

Remove Parking

REMOVE AND REPLACE CURB 3' WEST

MIDVALE BLVD

Parking to Remain

505 N Midvale Blvd

509 N Midvale Blvd


513 N Midvale Blvd

517 N Midvale Blvd

601 N Midvale Blvd

605 N Midvale Blvd

609 N Midvale Blvd

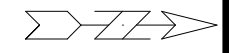

MARK	REVISION	DATE	BY



Designed By: LMC Date: 1/23/2025 3:05 PM Scale: 1"=40'

MIDVALE BLVD - BIKE LANE
S. MIDVALE BLVD - IMPROVEMENTS
 MADISON, WI
 CONTRACT NO: -----

M:\TedDB\Maps\Safe Streets Madison\LMC Plansheets\Midvale - Bike Lanes.dwg



SM-9

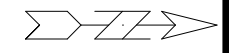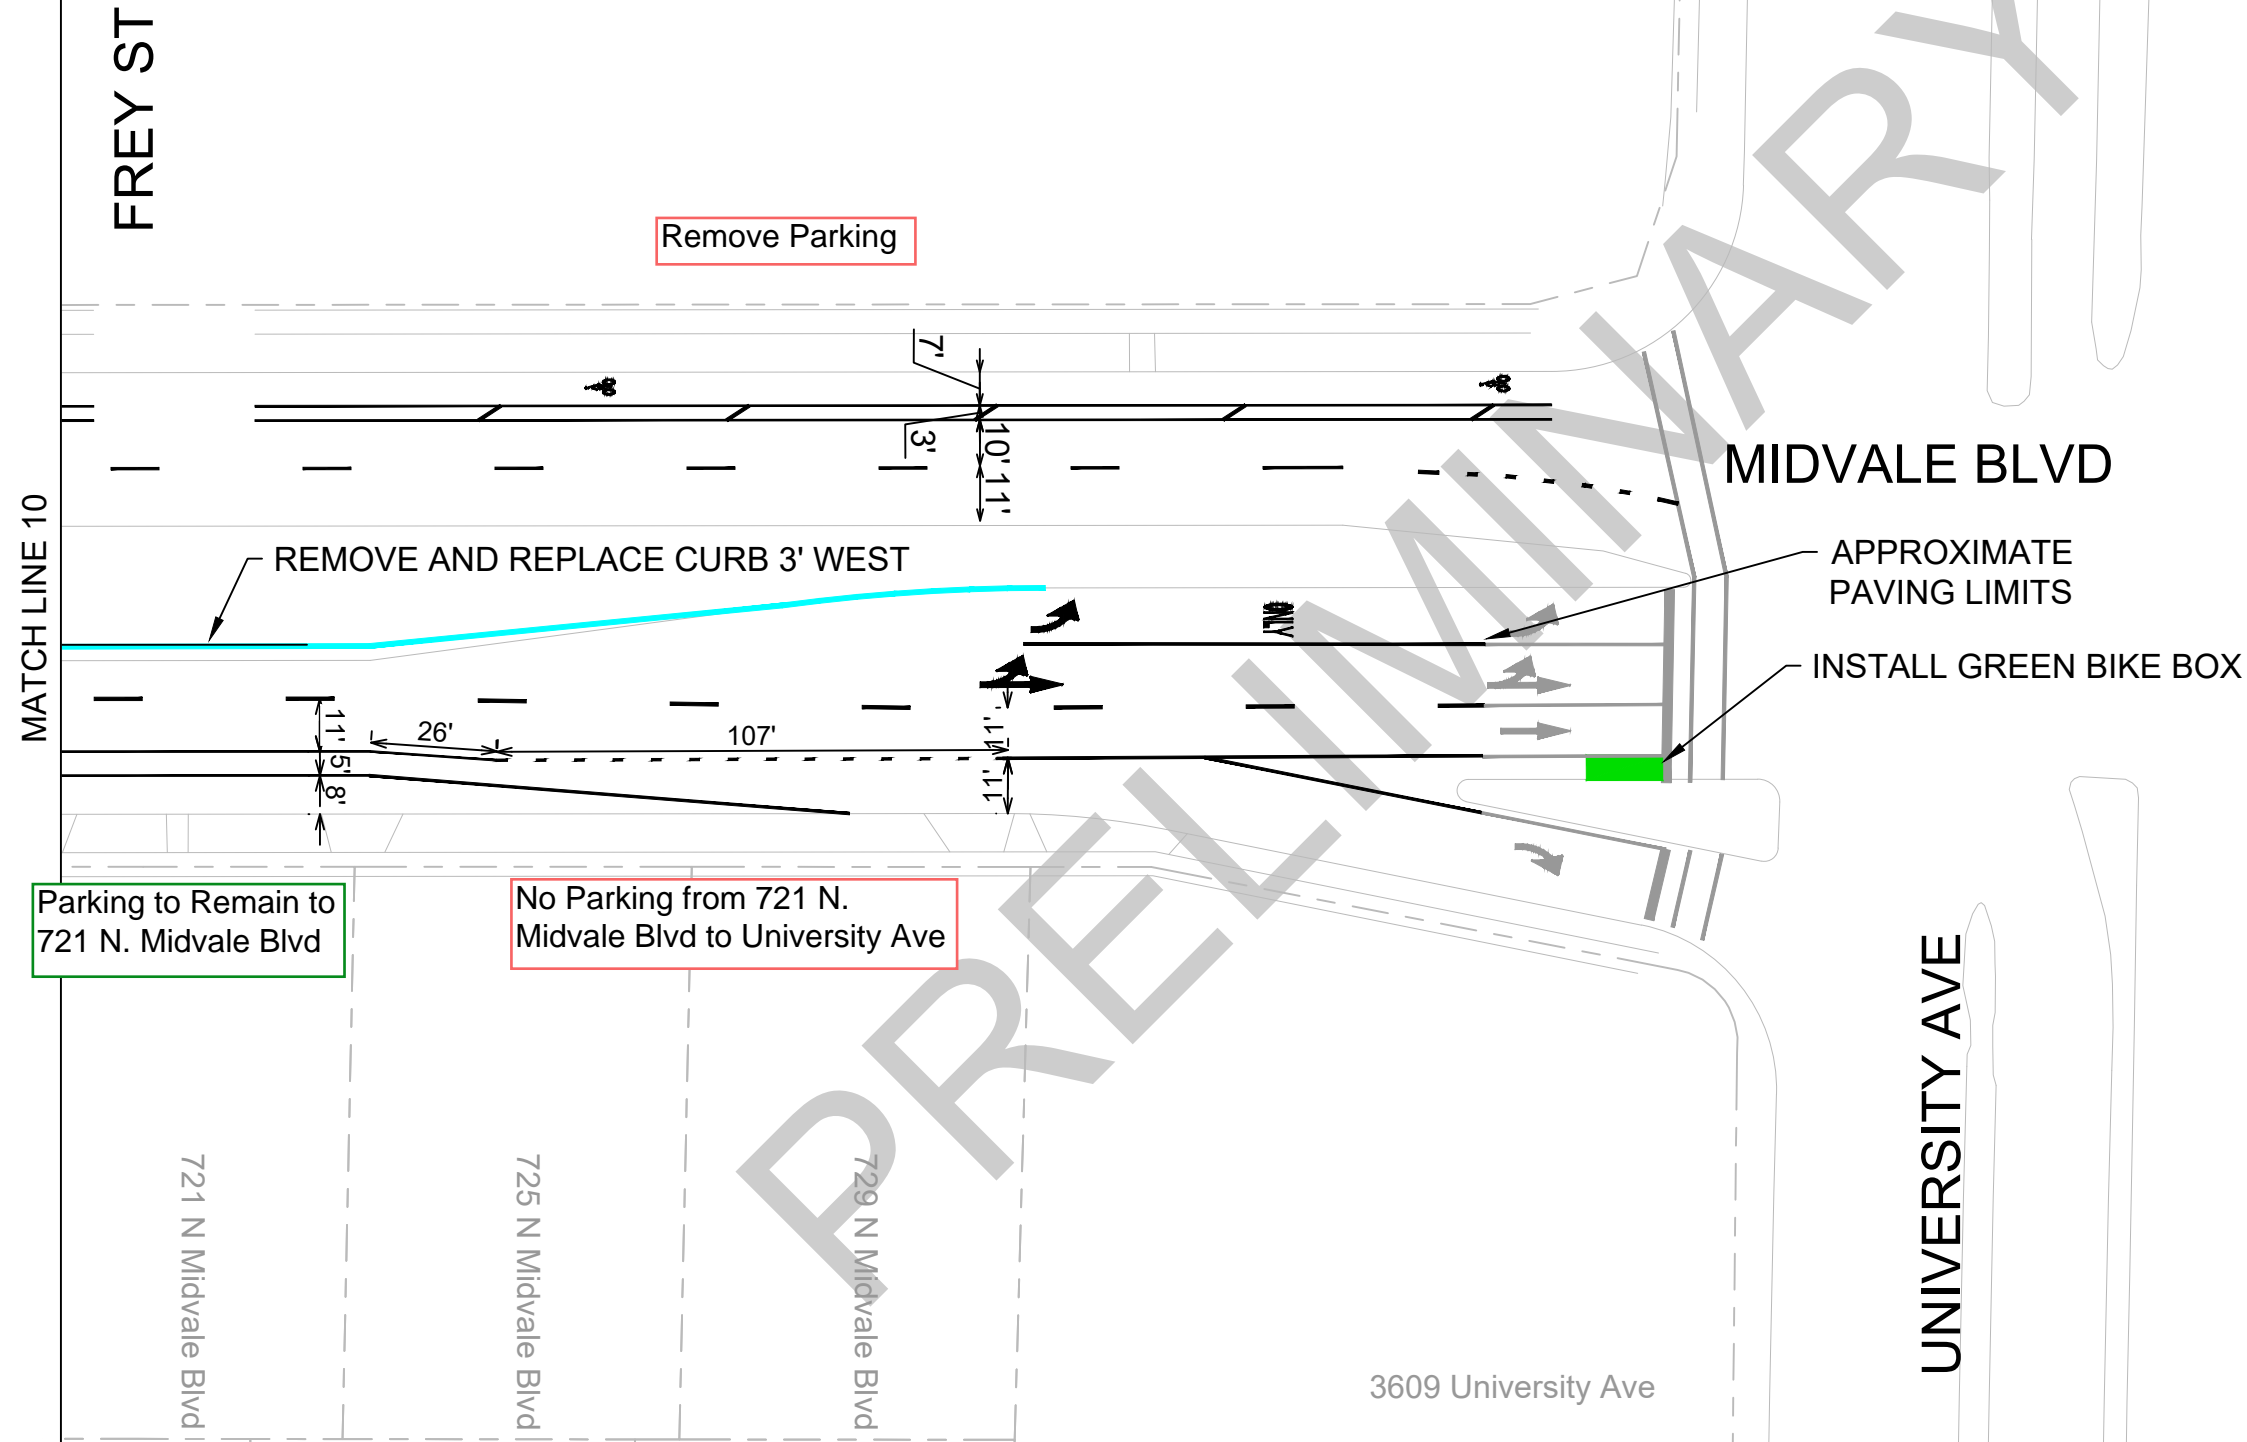

MARK	REVISION	DATE	BY

Designed By: LMC Date: 1/23/2025 3:07 PM Scale: 1" = 40'

MIDVALE BLVD - BIKE LANE

S. MIDVALE BLVD - IMPROVEMENTS

M:\1\TedDB\Maps\Safe Streets Madison\LMC Plansheets\Midvale - Bike Lanes.dwg

MADISON, WI

CONTRACT NO: ----

