


**COLOR KEY**


- RED
- LIME
- TAN

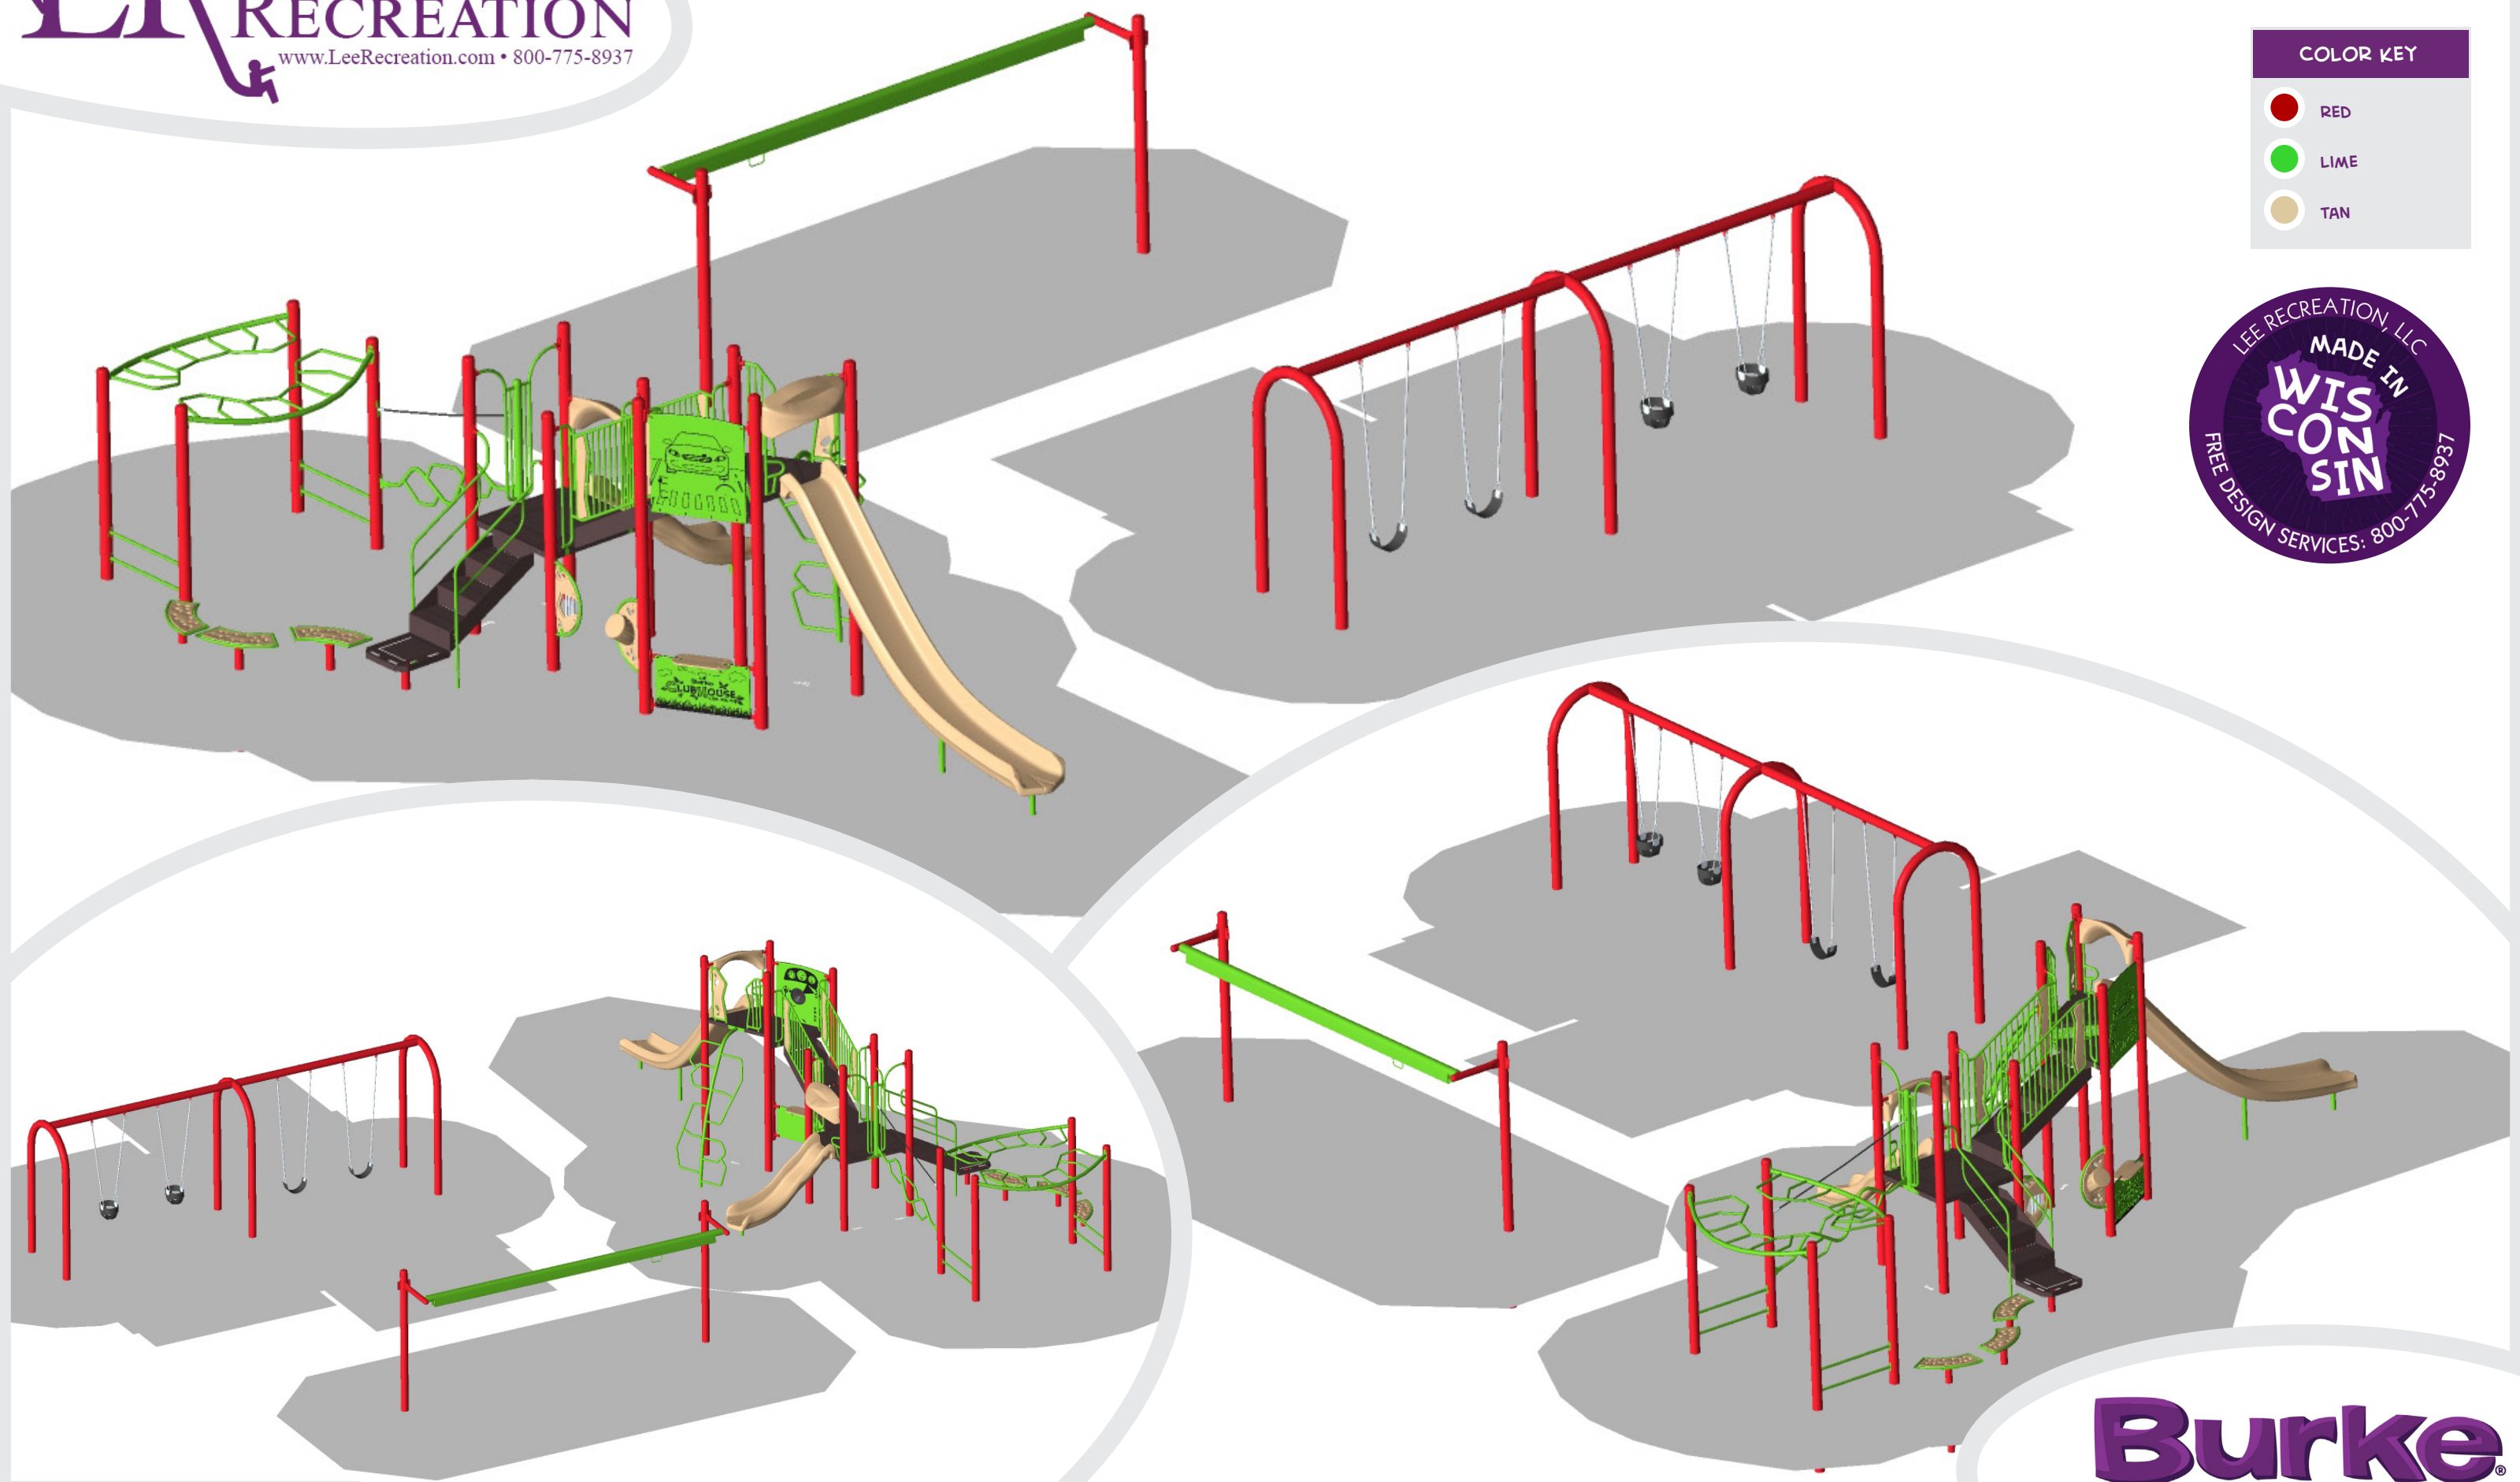




**COLOR KEY**

<span style="color: red;">●</span>	RED
<span style="color: green;">●</span>	LIME
<span style="color: tan;">●</span>	TAN

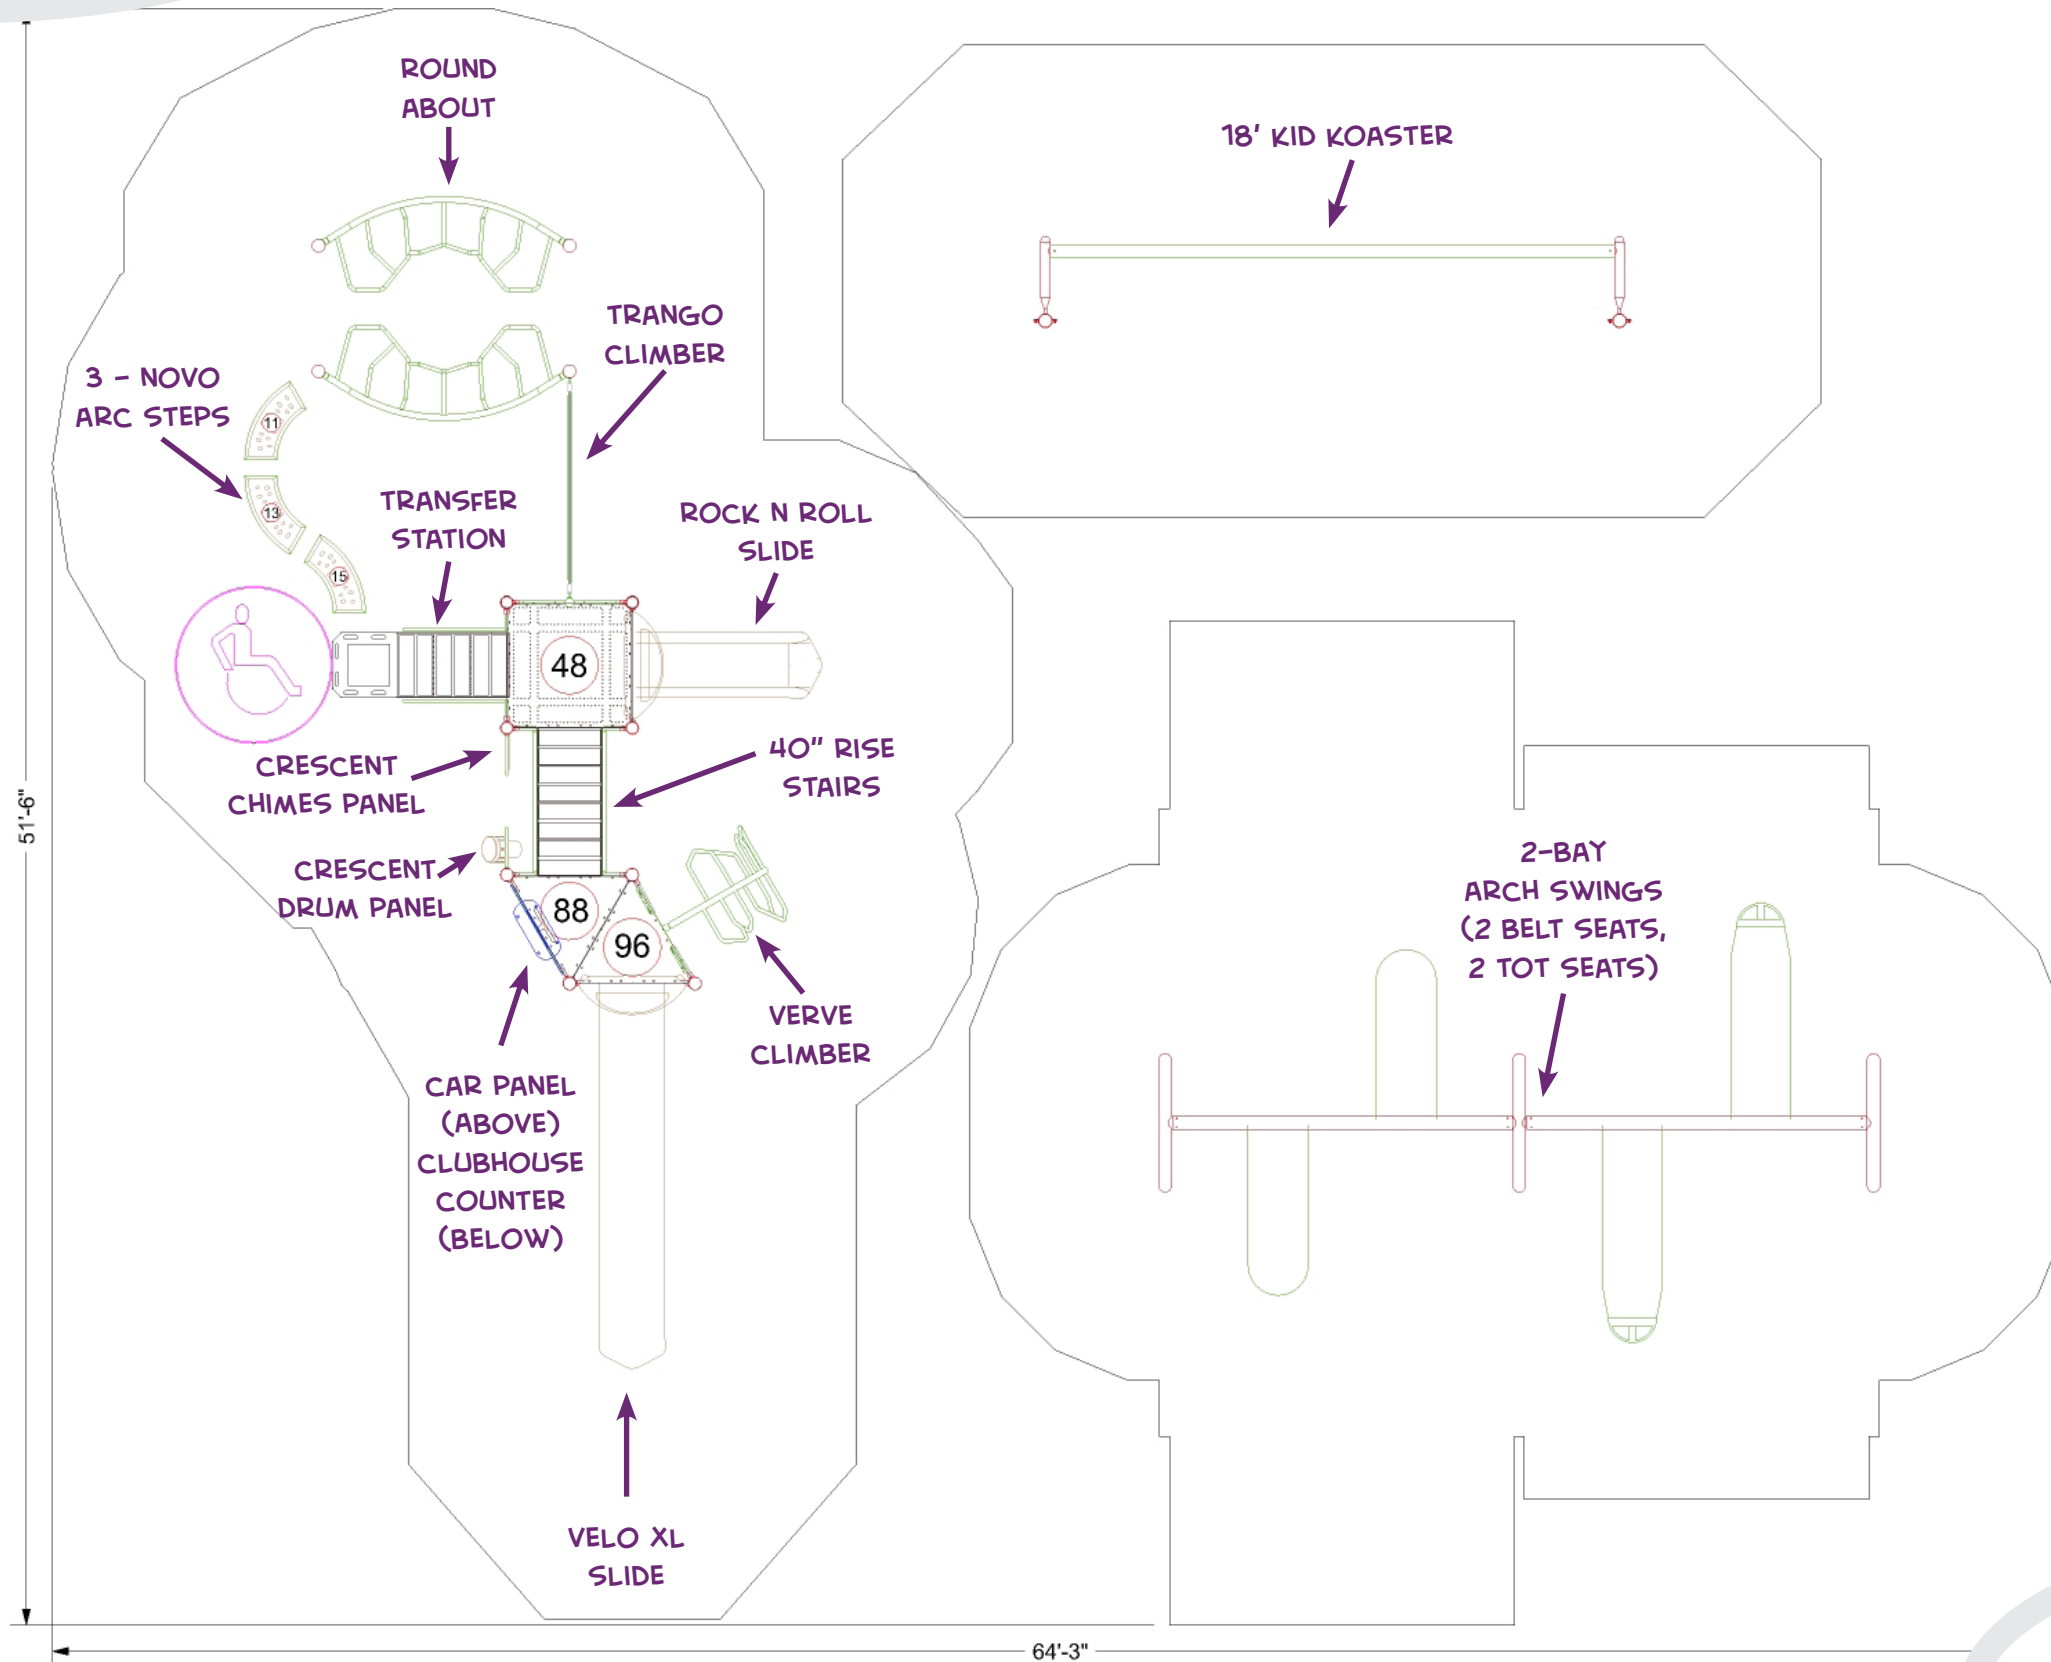

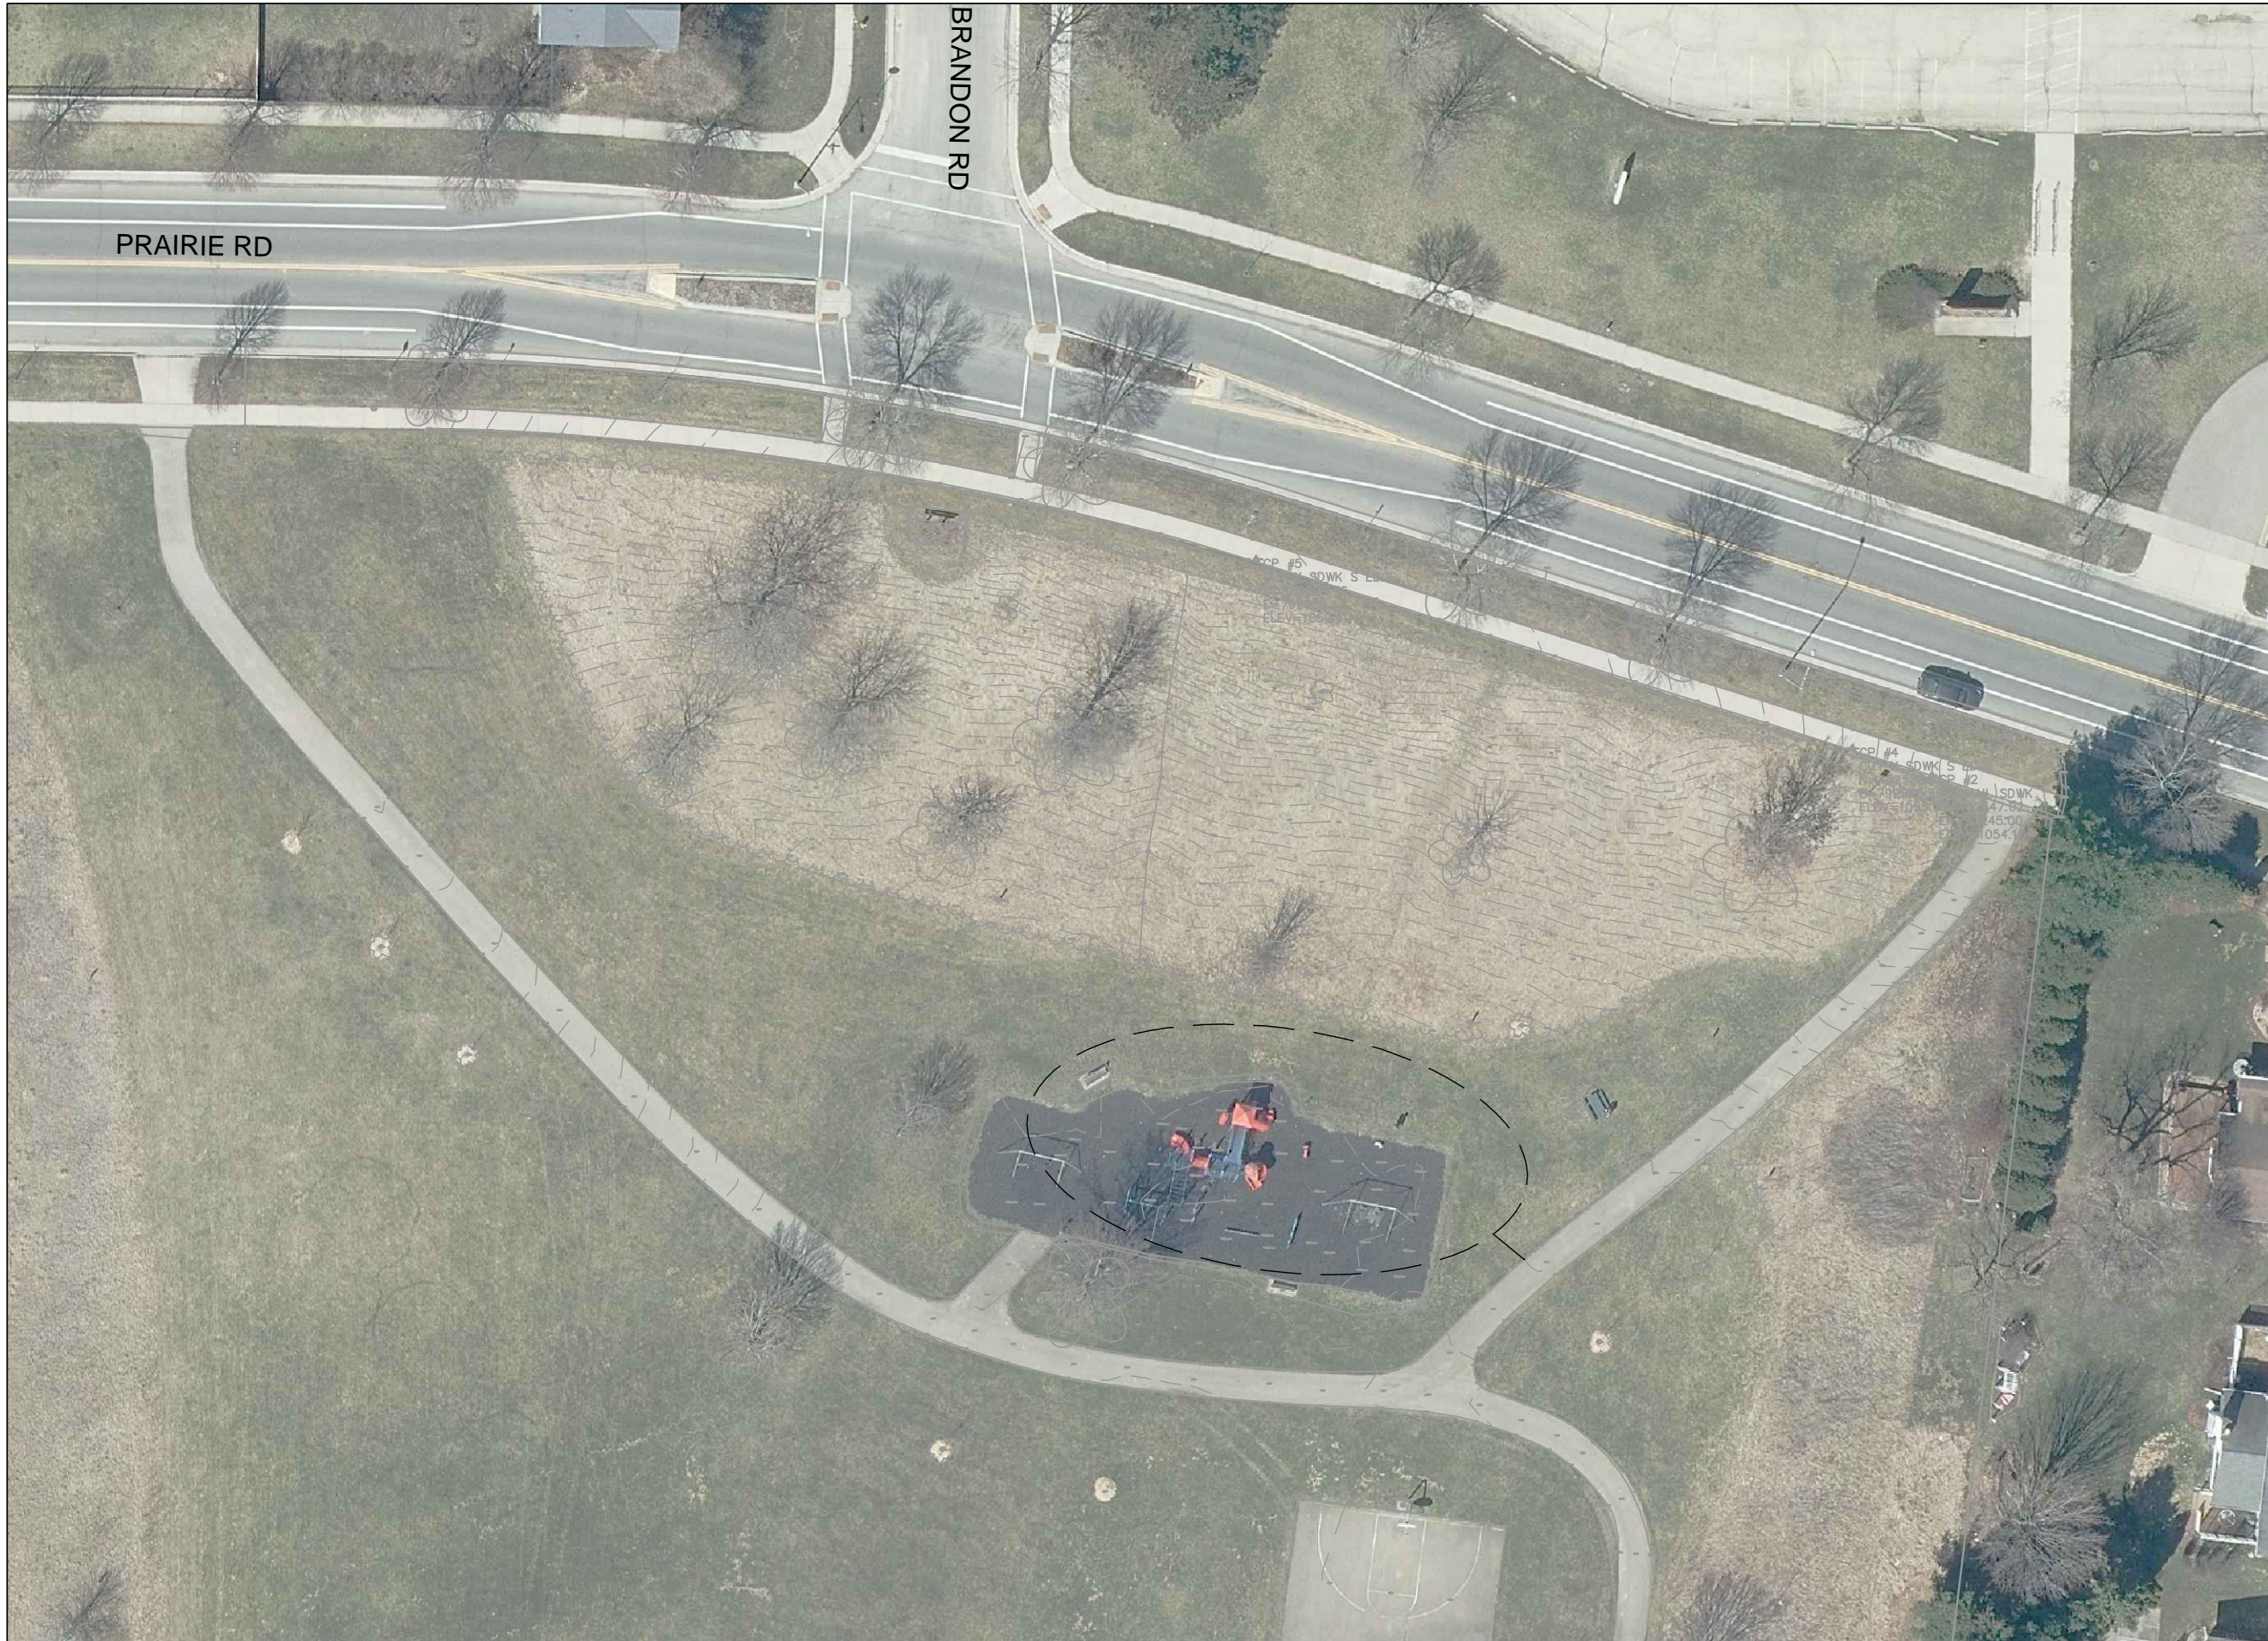

City of Madison  
 Department of Public Works  
**PARKS DIVISION**  
 City-County Building, Suite 104  
 210 Martin Luther King, Jr. Blvd.  
 Madison, WI 53703

*play*  
**MADISON  
 PARKS**



PROJECT:  
**2023 MAPLE PRAIRIE PARK  
 PLAYGROUND  
 REPLACEMENT**

PROJECT ADDRESS:  
**MAPLE PRAIRIE PARK  
 3117 PRAIRIE RD  
 MADISON, WI 53719**

Although every effort has been made in preparing these plans and checking them for accuracy, the contractor and subcontractors must check all details and dimensions of their trade and be responsible for the same.

ITEM	DATE
DRAWN BY: KK	2022-10-04

PUBLIC WORKS PROJECT #:  
**XXXX**

SHEET TITLE:  
**Option 1  
 Proposed  
 Layout**

SHEET NUMBER:  
**X.X**