



COLOR KEY


- REDWOOD
- GREEN
- TAN






COLOR KEY

- REDWOOD
- LIME
- TAN

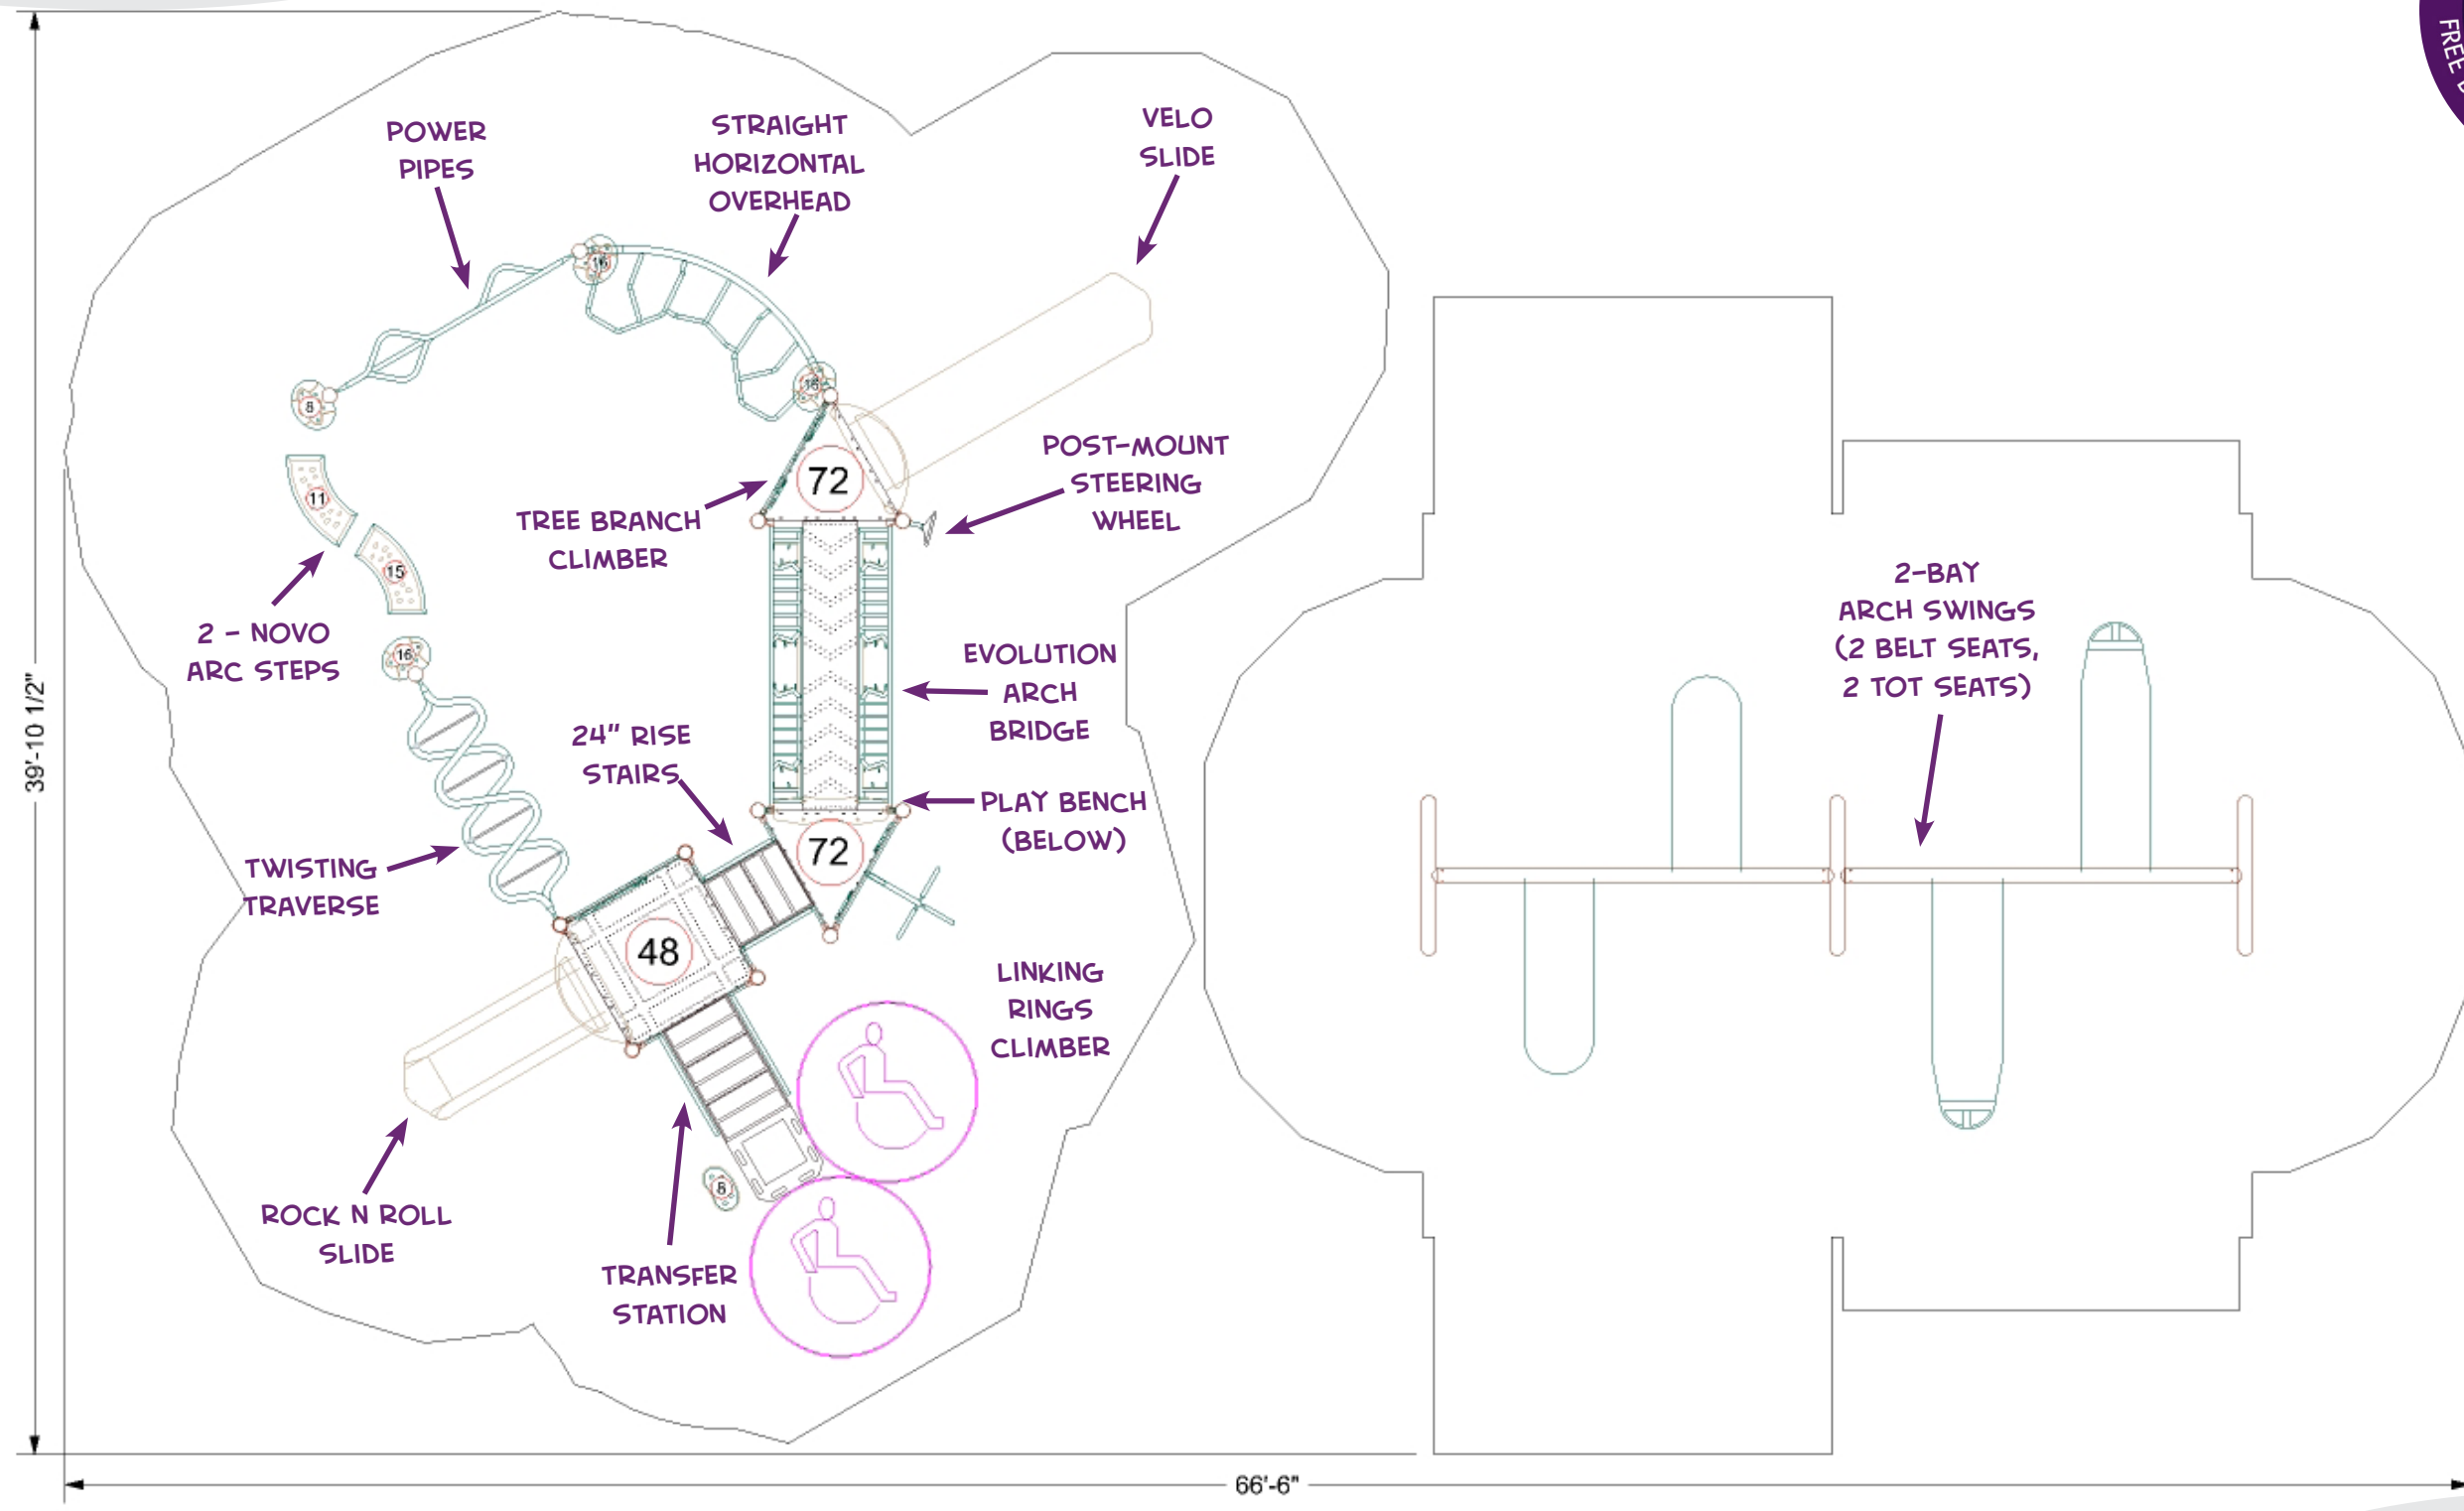

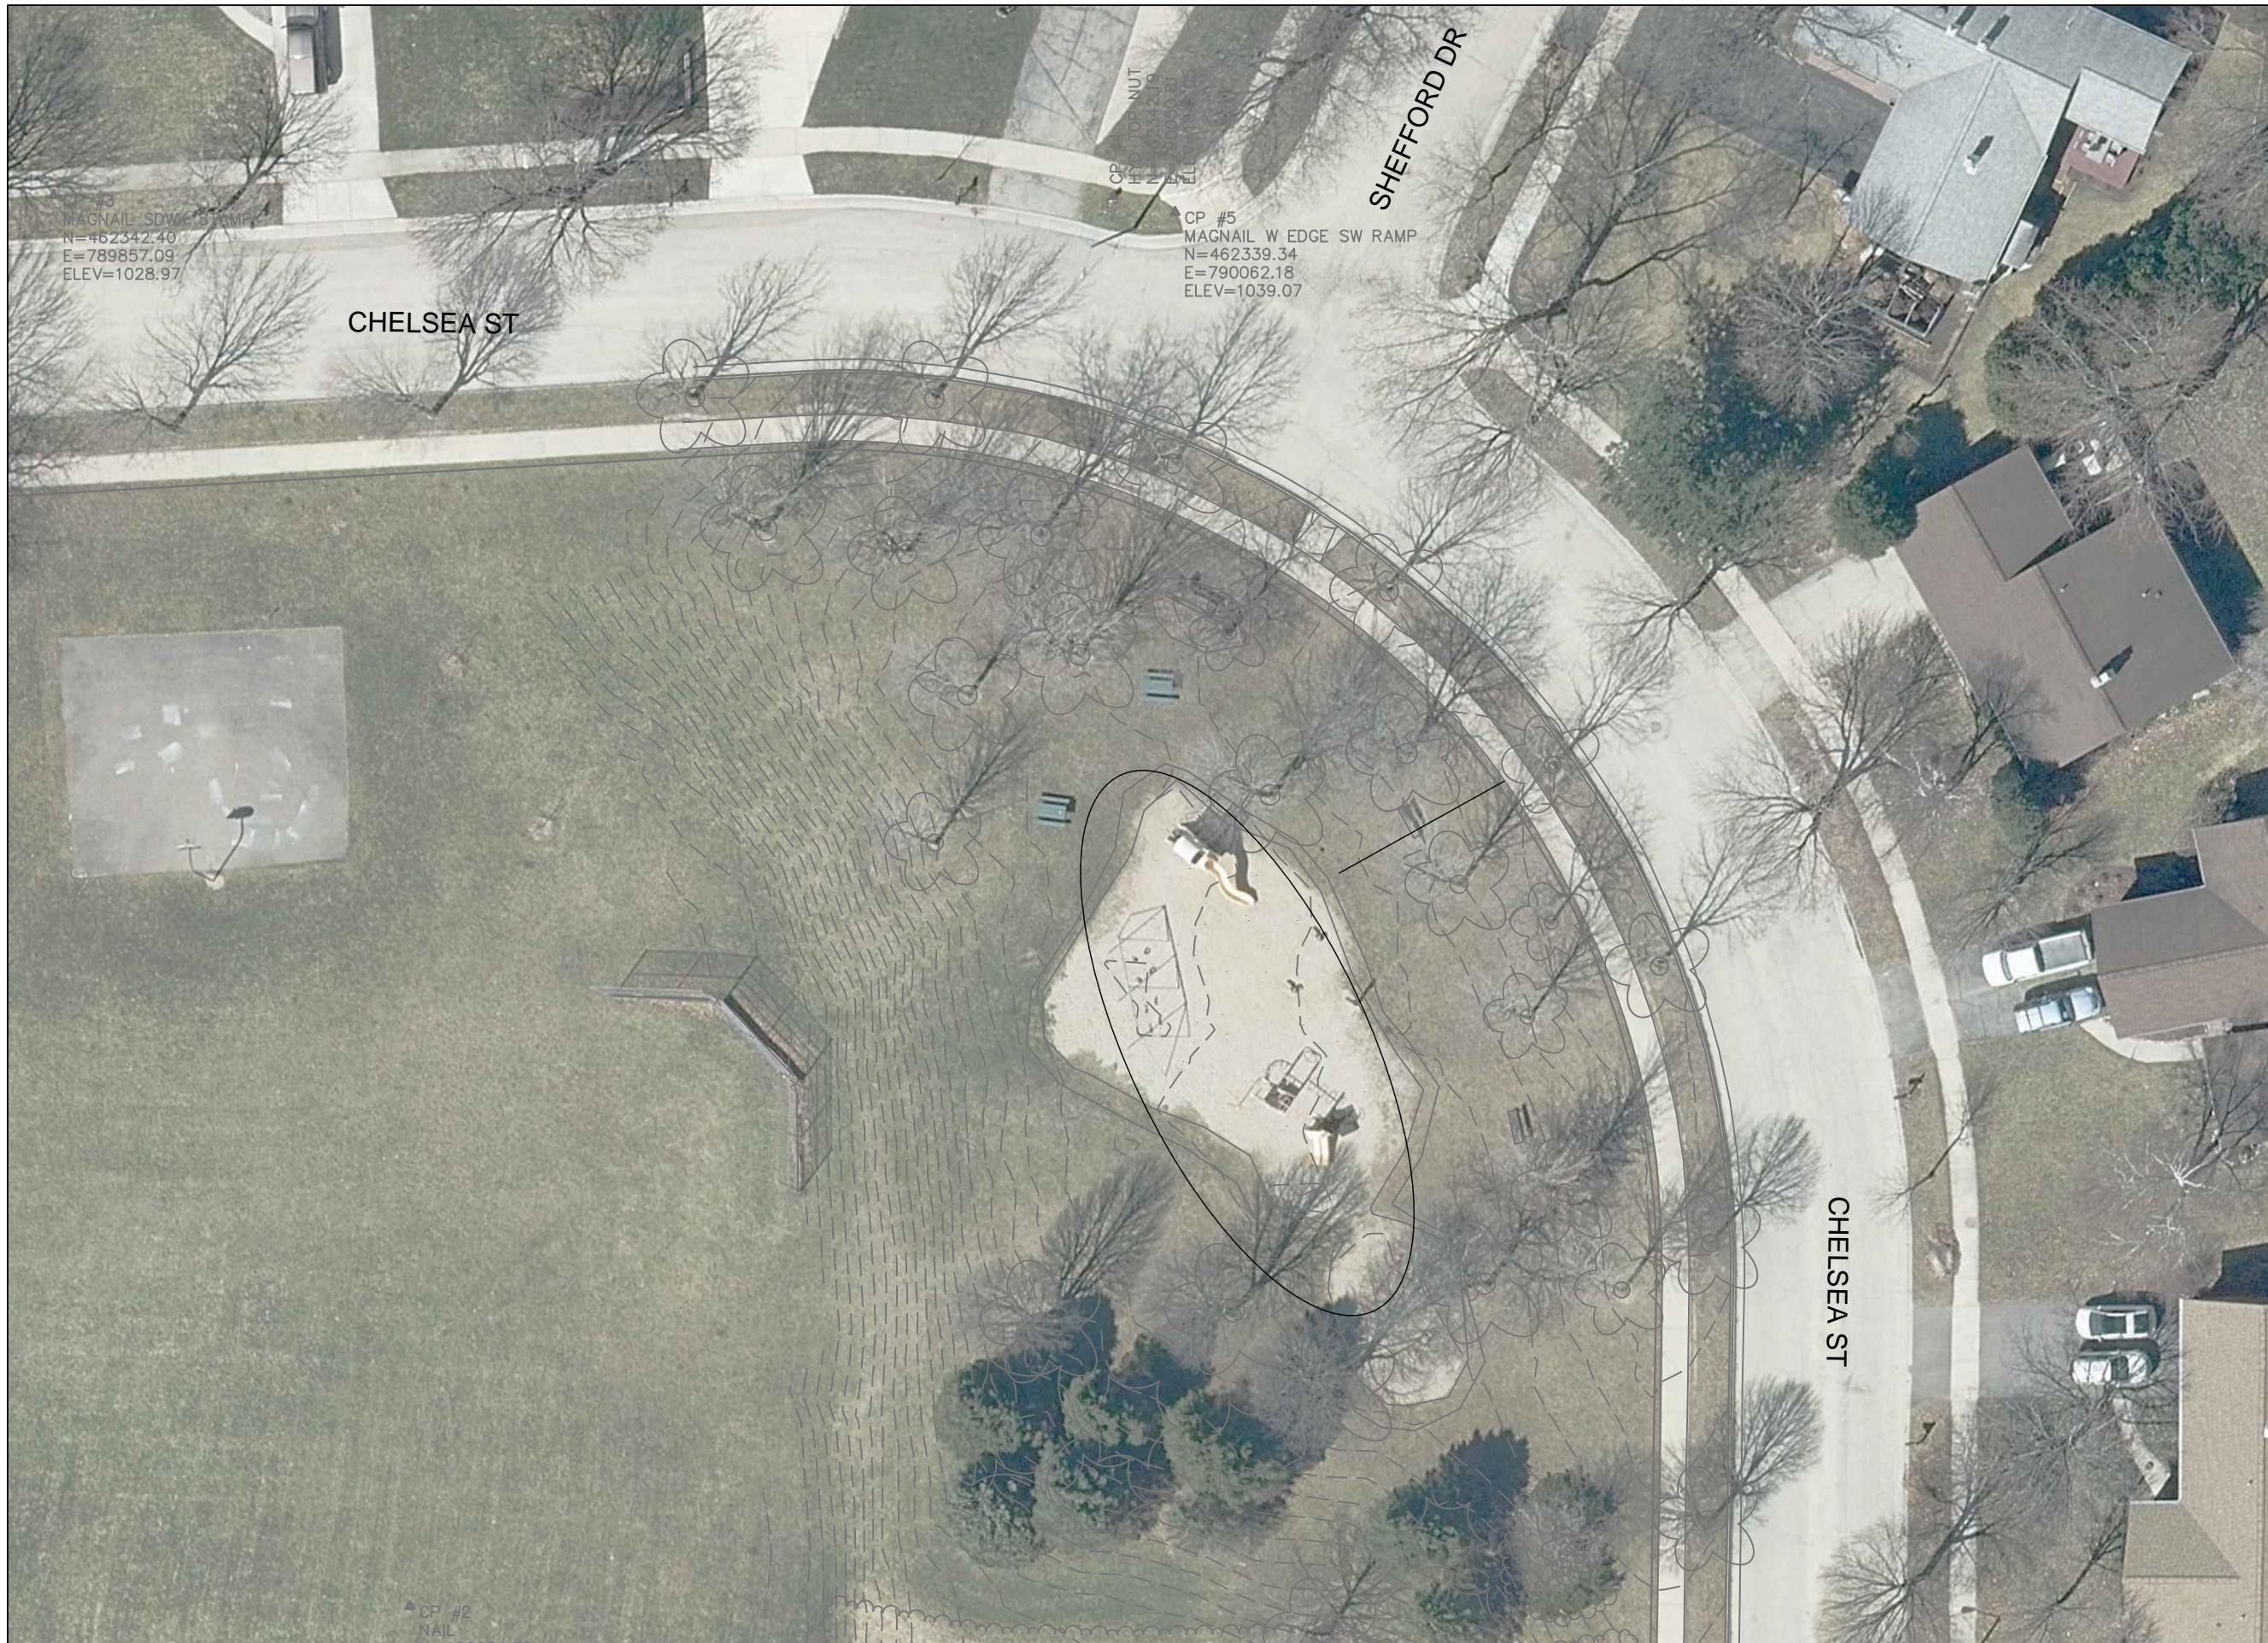

CP #3
MAGNAIL SDW STAMP
N=462342.40
E=789857.09
ELEV=1028.97

CP #4
TOP NUT
N=462342.19
E=790062.18
ELEV=1039.07

CP #5
MAGNAIL W EDGE SW RAMP
N=462339.34
E=790062.18
ELEV=1039.07

CHELSEA ST


SHEFFORD DR

CHELSEA ST

CP #2
NAIL

City of Madison
Department of Public Works
PARKS DIVISION
City-County Building, Suite 104
210 Martin Luther King, Jr. Blvd.
Madison, WI 53703

play
MADISON
PARKS

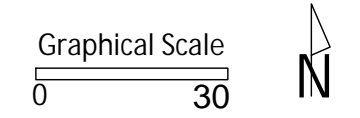

PROJECT:
**2023 RAEMISCH
HOMESTEAD PARK
PLAYGROUND
REPLACEMENT**

PROJECT ADDRESS:
**RAEMISCH
HOMESTEAD PARK
6909 CHELSEA ST
MADISON, WI 53719**

Although every effort has been made in preparing these plans and checking them for accuracy, the contractor and subcontractors must check all details and dimensions of their trade and be responsible for the same.

ITEM	DATE
DRAWN BY: KK	2022-10-06

PUBLIC WORKS PROJECT #:
XXXX

SHEET
**Option 2
Proposed
Layout**

SHEET NUMBER:
X.X