


Color Palette: Custom

Uprights: Royal Purple  
Accent: Azure  
Roto Plastic: Beige  
Rock: Deep Granite  
Decks: Brown

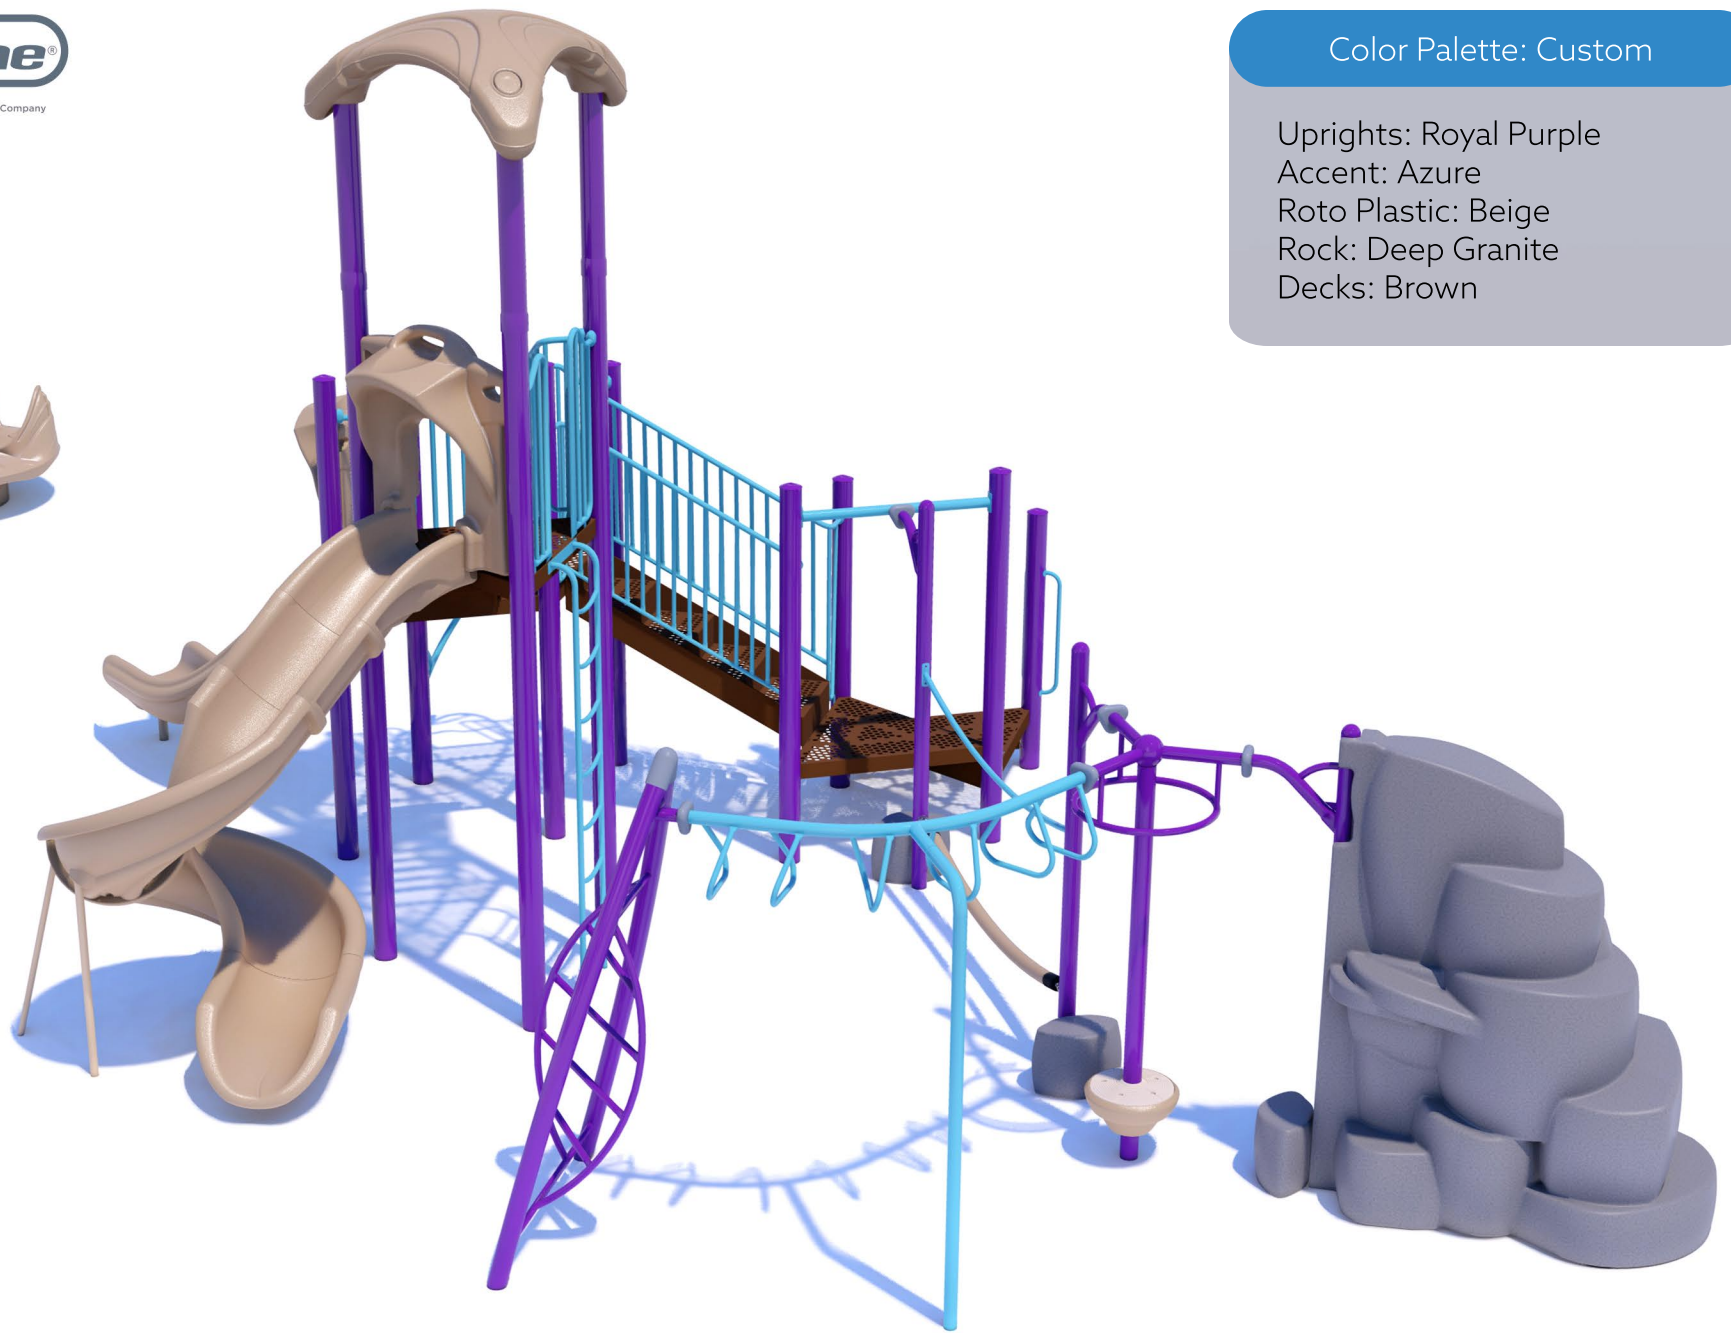

**KENNEDY PARK**  
Madison, WI D11950H1





A PLAYCORE Company



# KENNEDY PARK

Madison, WI D11950H1




Images are a representation only.  
Actual product may vary.



**KENNEDY PARK**  
Madison, WI D11950H1



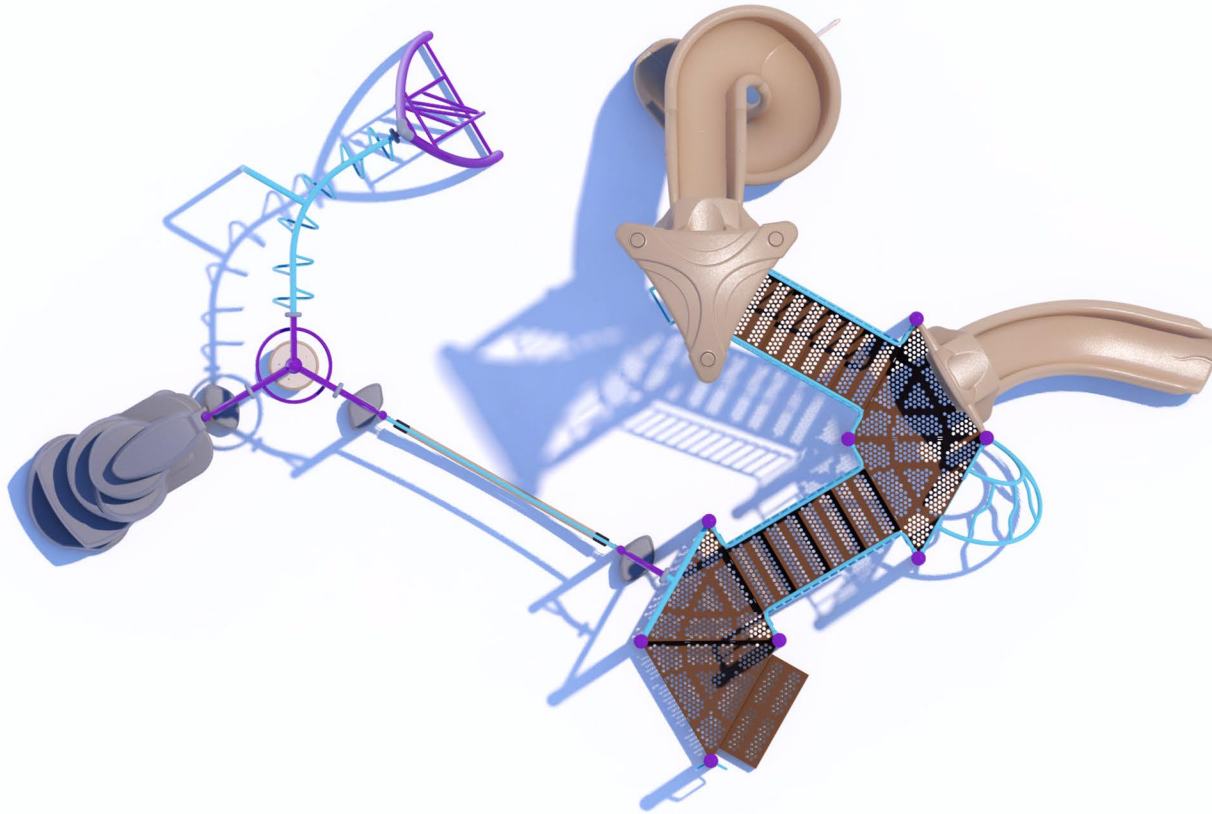

# KENNEDY PARK

Madison, WI D11950H1





A PLAYCORE Company




# KENNEDY PARK

Madison, WI D11950H1




ESTIMATED NUMBER OF PLAYERS: ~36  
 DIMENSIONS SHOW MINIMUM AREA REQUIRED

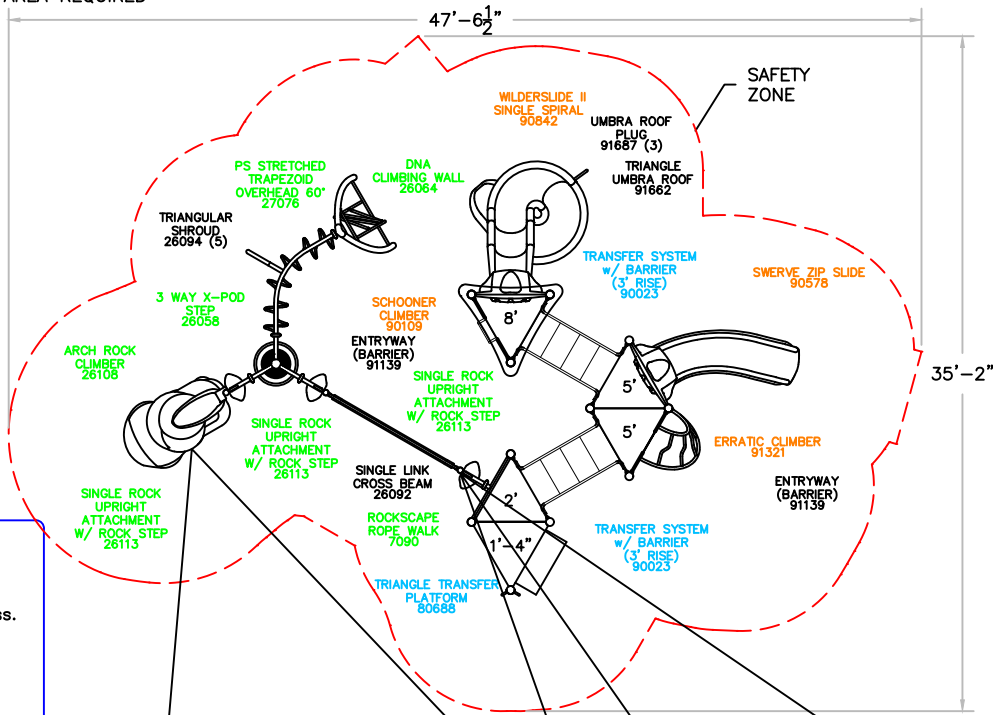


While it is our intention to install your playground in a safe and timely manner, our success relies on your preparedness. Site preparation and grading to be performed by others and prior to installation. Slope within the play area(s) shall not exceed 1% to ensure a successful installation and a compliant playground. Drain tile systems other than within 4' of the perimeter along drain aggregate base material may require installing after the installation of the play equipment and must be coordinated with installation of safety surface materials. Failure to prepare site(s) to these expectations may result in additional charges if installer is required to re-mobilize. Please contact MN WI Playground if you have any questions.


Maximum depth of safety surface and drain aggregate base should not exceed an 18" depth and shall not be installed until play equipment has been installed.

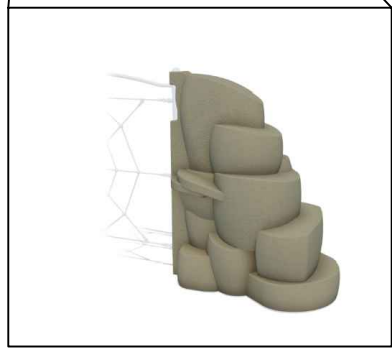

ARCH ROCK CLIMBER

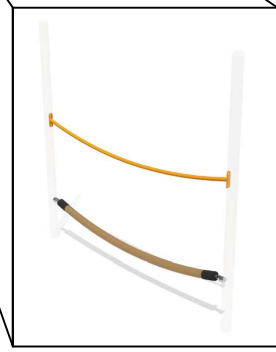

ROPE WALK

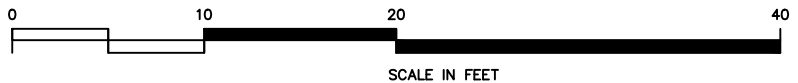


SCALE IN FEET

ADA REQUIREMENTS FOR STRUCTURE AGES 5-12 YEARS OLD

TOTAL NUMBER OF ELEVATED PLAY COMPONENTS	IN PLAN	4	REQ'D.	2
TOTAL EVENTS ACCESSIBLE VIA TRANSFER	IN PLAN	4	REQ'D.	0
TOTAL ACCESSIBLE EVENTS VIA RAMP	IN PLAN	0	REQ'D.	1
TOTAL ACCESSIBLE GROUND LEVEL EVENTS	IN PLAN	9	REQ'D.	1
DIFFERENT TYPES OF GROUND LEVEL EVENTS	IN PLAN	5	REQ'D.	1

THIS PLAYGROUND MEETS ALL CURRENT ADA REQUIREMENTS & THE FINAL RULE ABOVE CHART/INFO IS APPLICABLE WHEN USING AN ACCESSIBLE SAFETY SURFACE

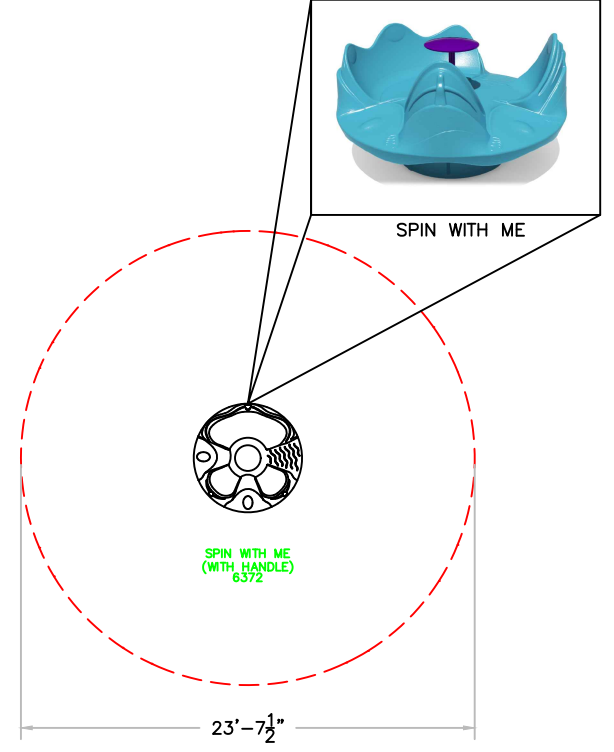

ACCESSIBILITY KEY

- TRANSFER ACCESSIBLE = ORANGE
- GROUND ACCESSIBLE = GREEN
- ELEVATED NOT ACCESSIBLE = MAGENTA
- NON PARTICIPATING = BLACK
- RAMP ACCESSIBLE = RED
- ACCESS ROUTE = BLUE

Please Initial & Sign the Final Top View:

\_\_\_\_\_