


**City of Madison**  
 Department of Public Works  
**PARKS DIVISION**

City-County Building, Suite 104  
 210 Martin Luther King, Jr. Blvd.  
 Madison, WI 53703

*play*  
**MADISON**  
**PARKS**

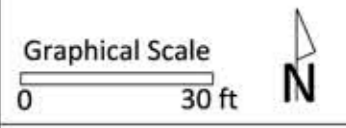

PROJECT:  
**WILLIAM SLATER  
 PARK  
 PLAYGROUND**

**WILLIAM SLATER PARK**  
**561 S SEGOE RD**  
**MADISON, WI 53711**


Although every effort has been made in preparing these plans and checking them for accuracy, the contractor and subcontractors must check all details and dimensions of their trade and be responsible for the same.

ITEM	DATE
Drawn by: KK	11-27-2018
Approved by:	XX-XX-XXXX

PUBLIC WORKS PROJECT #:

SHEET TITLE:  
**OPTION 2**

SHEET NUMBER:

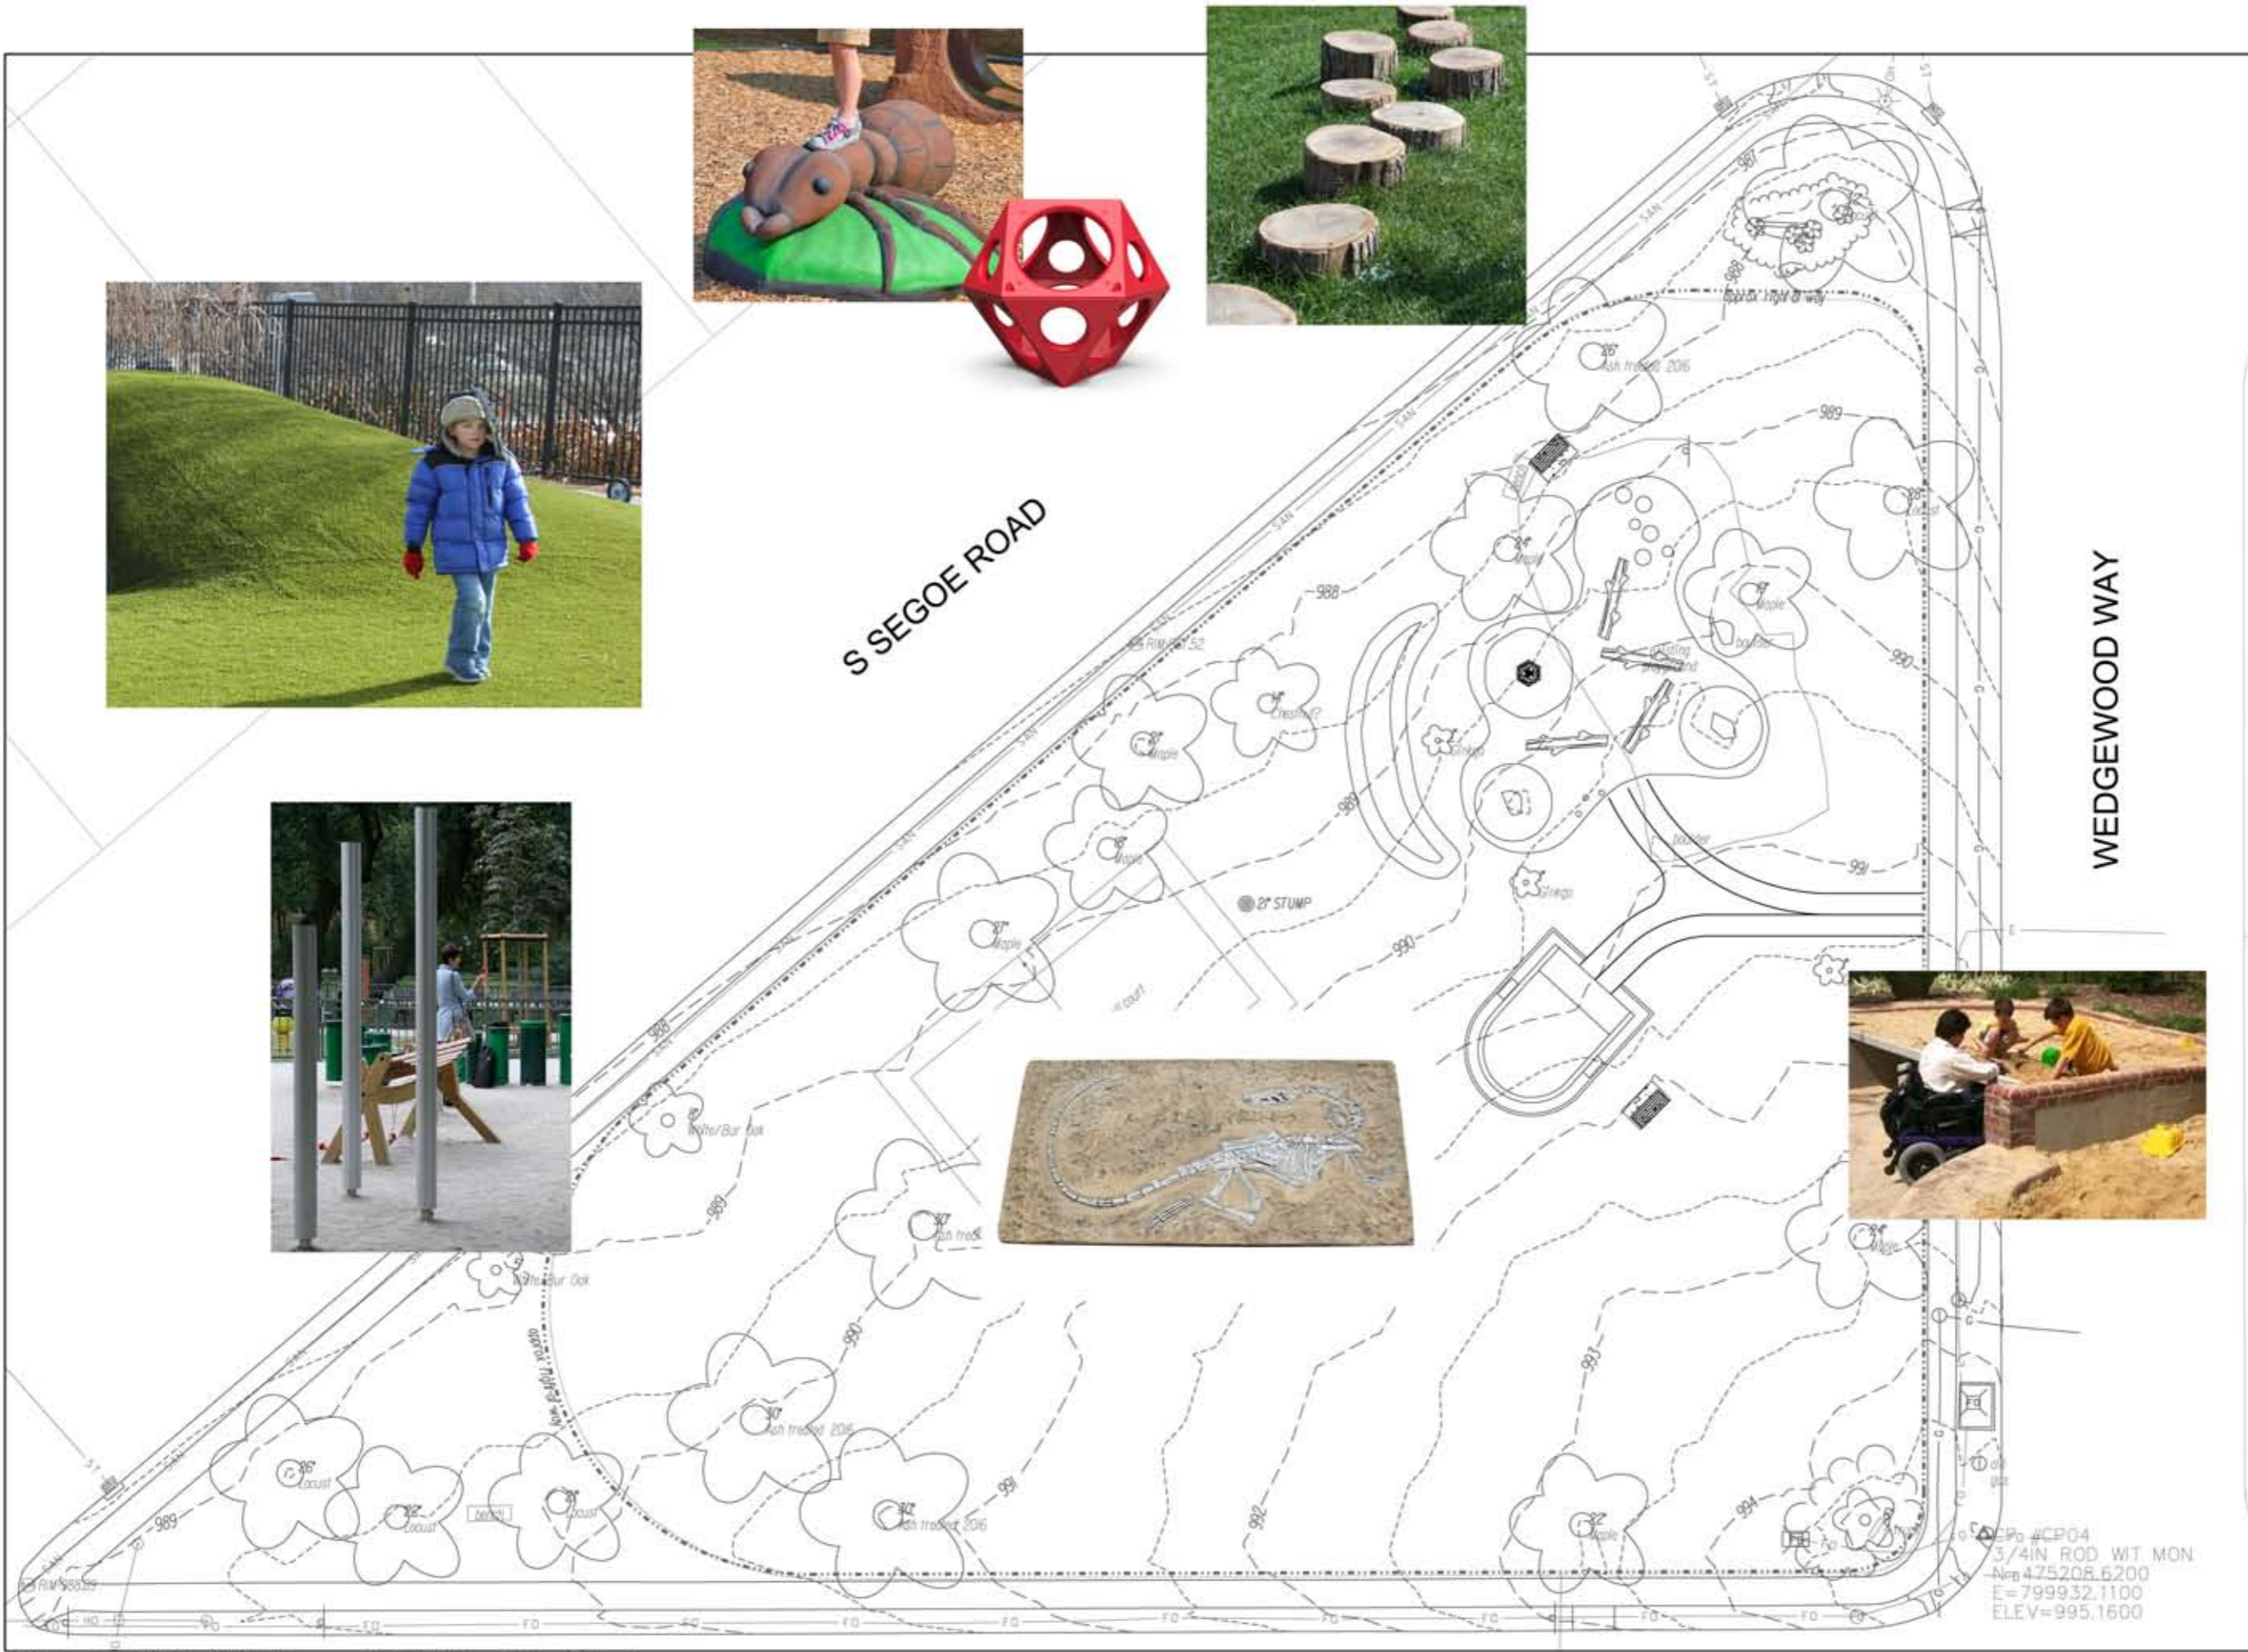

CP04 #CP04  
 3/4IN ROD WIT MON  
 N=425208.6200  
 E=799932.1100  
 ELEV=995.1600