


LEGEND

WORK ZONE 

TRAFFIC BARRELS 

PHASE 1
11/19 TO 11/25

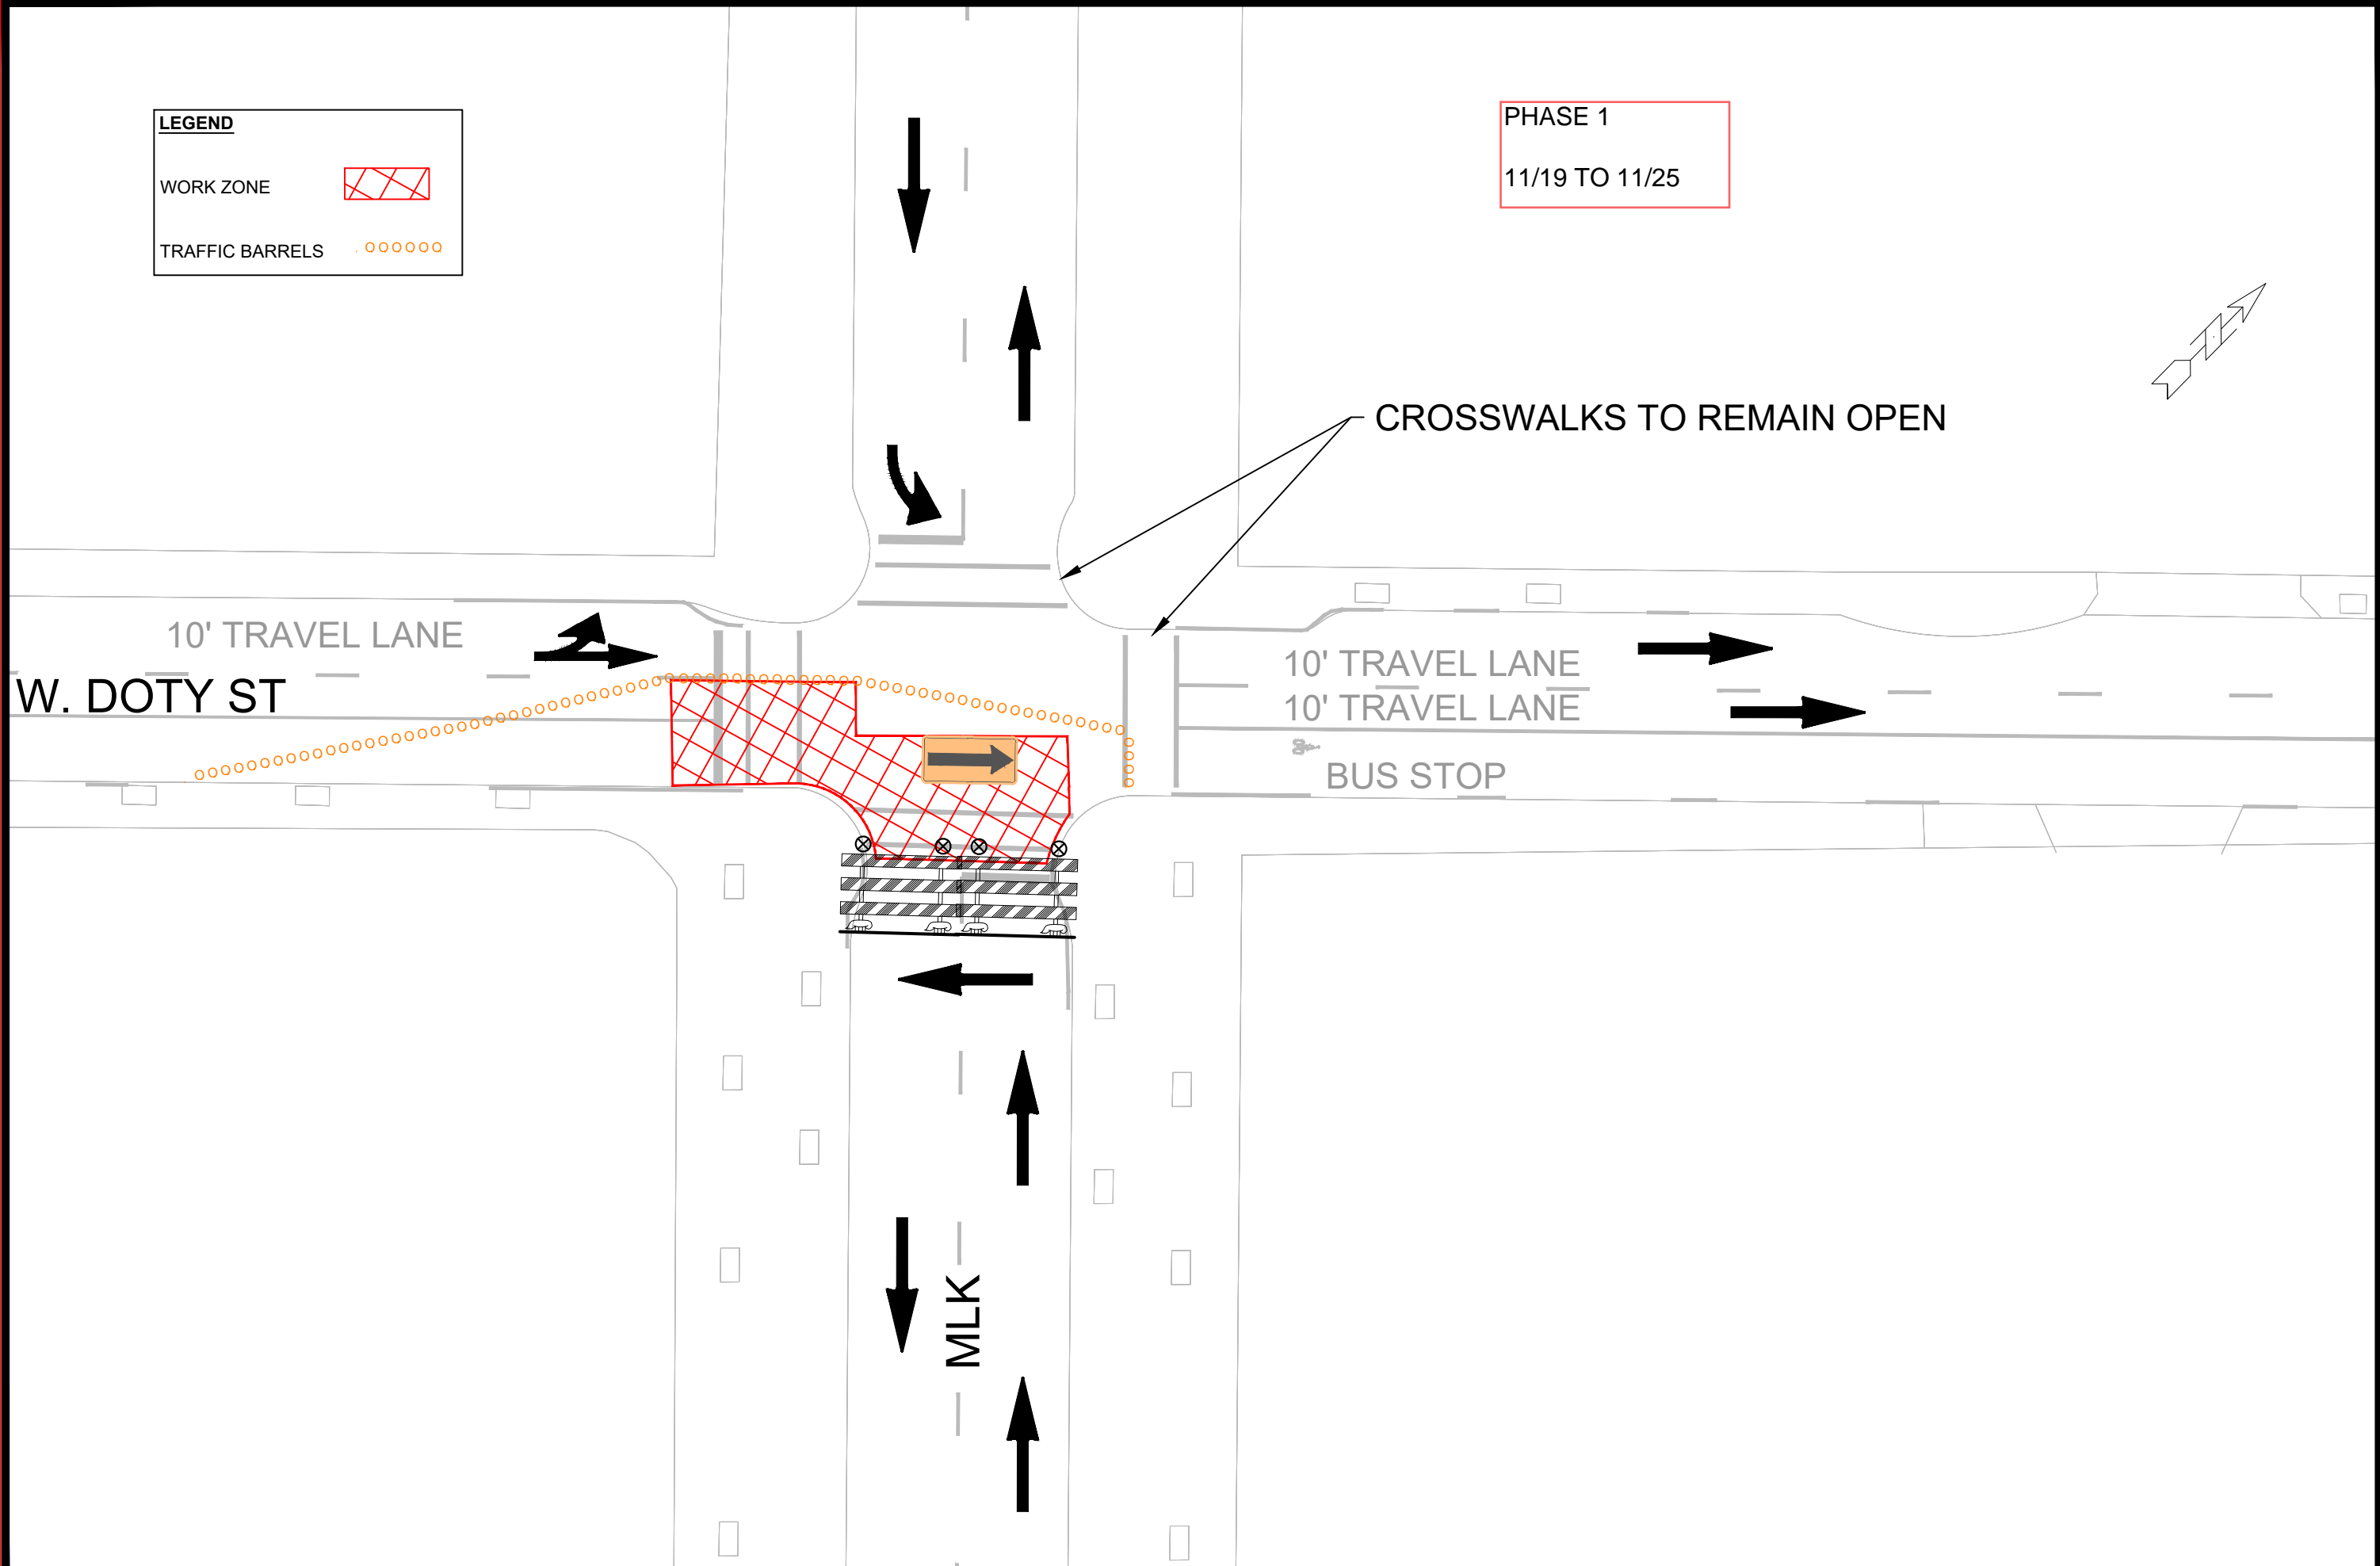



MARK	REVISION	DATE	BY
11543	11/19/2024	10:45 AM	Custom

11543
MADISON, WI
DOTY ST AND MARTIN LUTHER KING JR - CONCRETE RESTORATION
CONTRACT NO: 8735
M:\DESIGN\Projects\11543\CAD\Traffic\11543TE-Concerts Coordination.dwg




LEGEND

WORK ZONE 

TRAFFIC BARRELS 

PHASE 2
11/25 TO 11/29

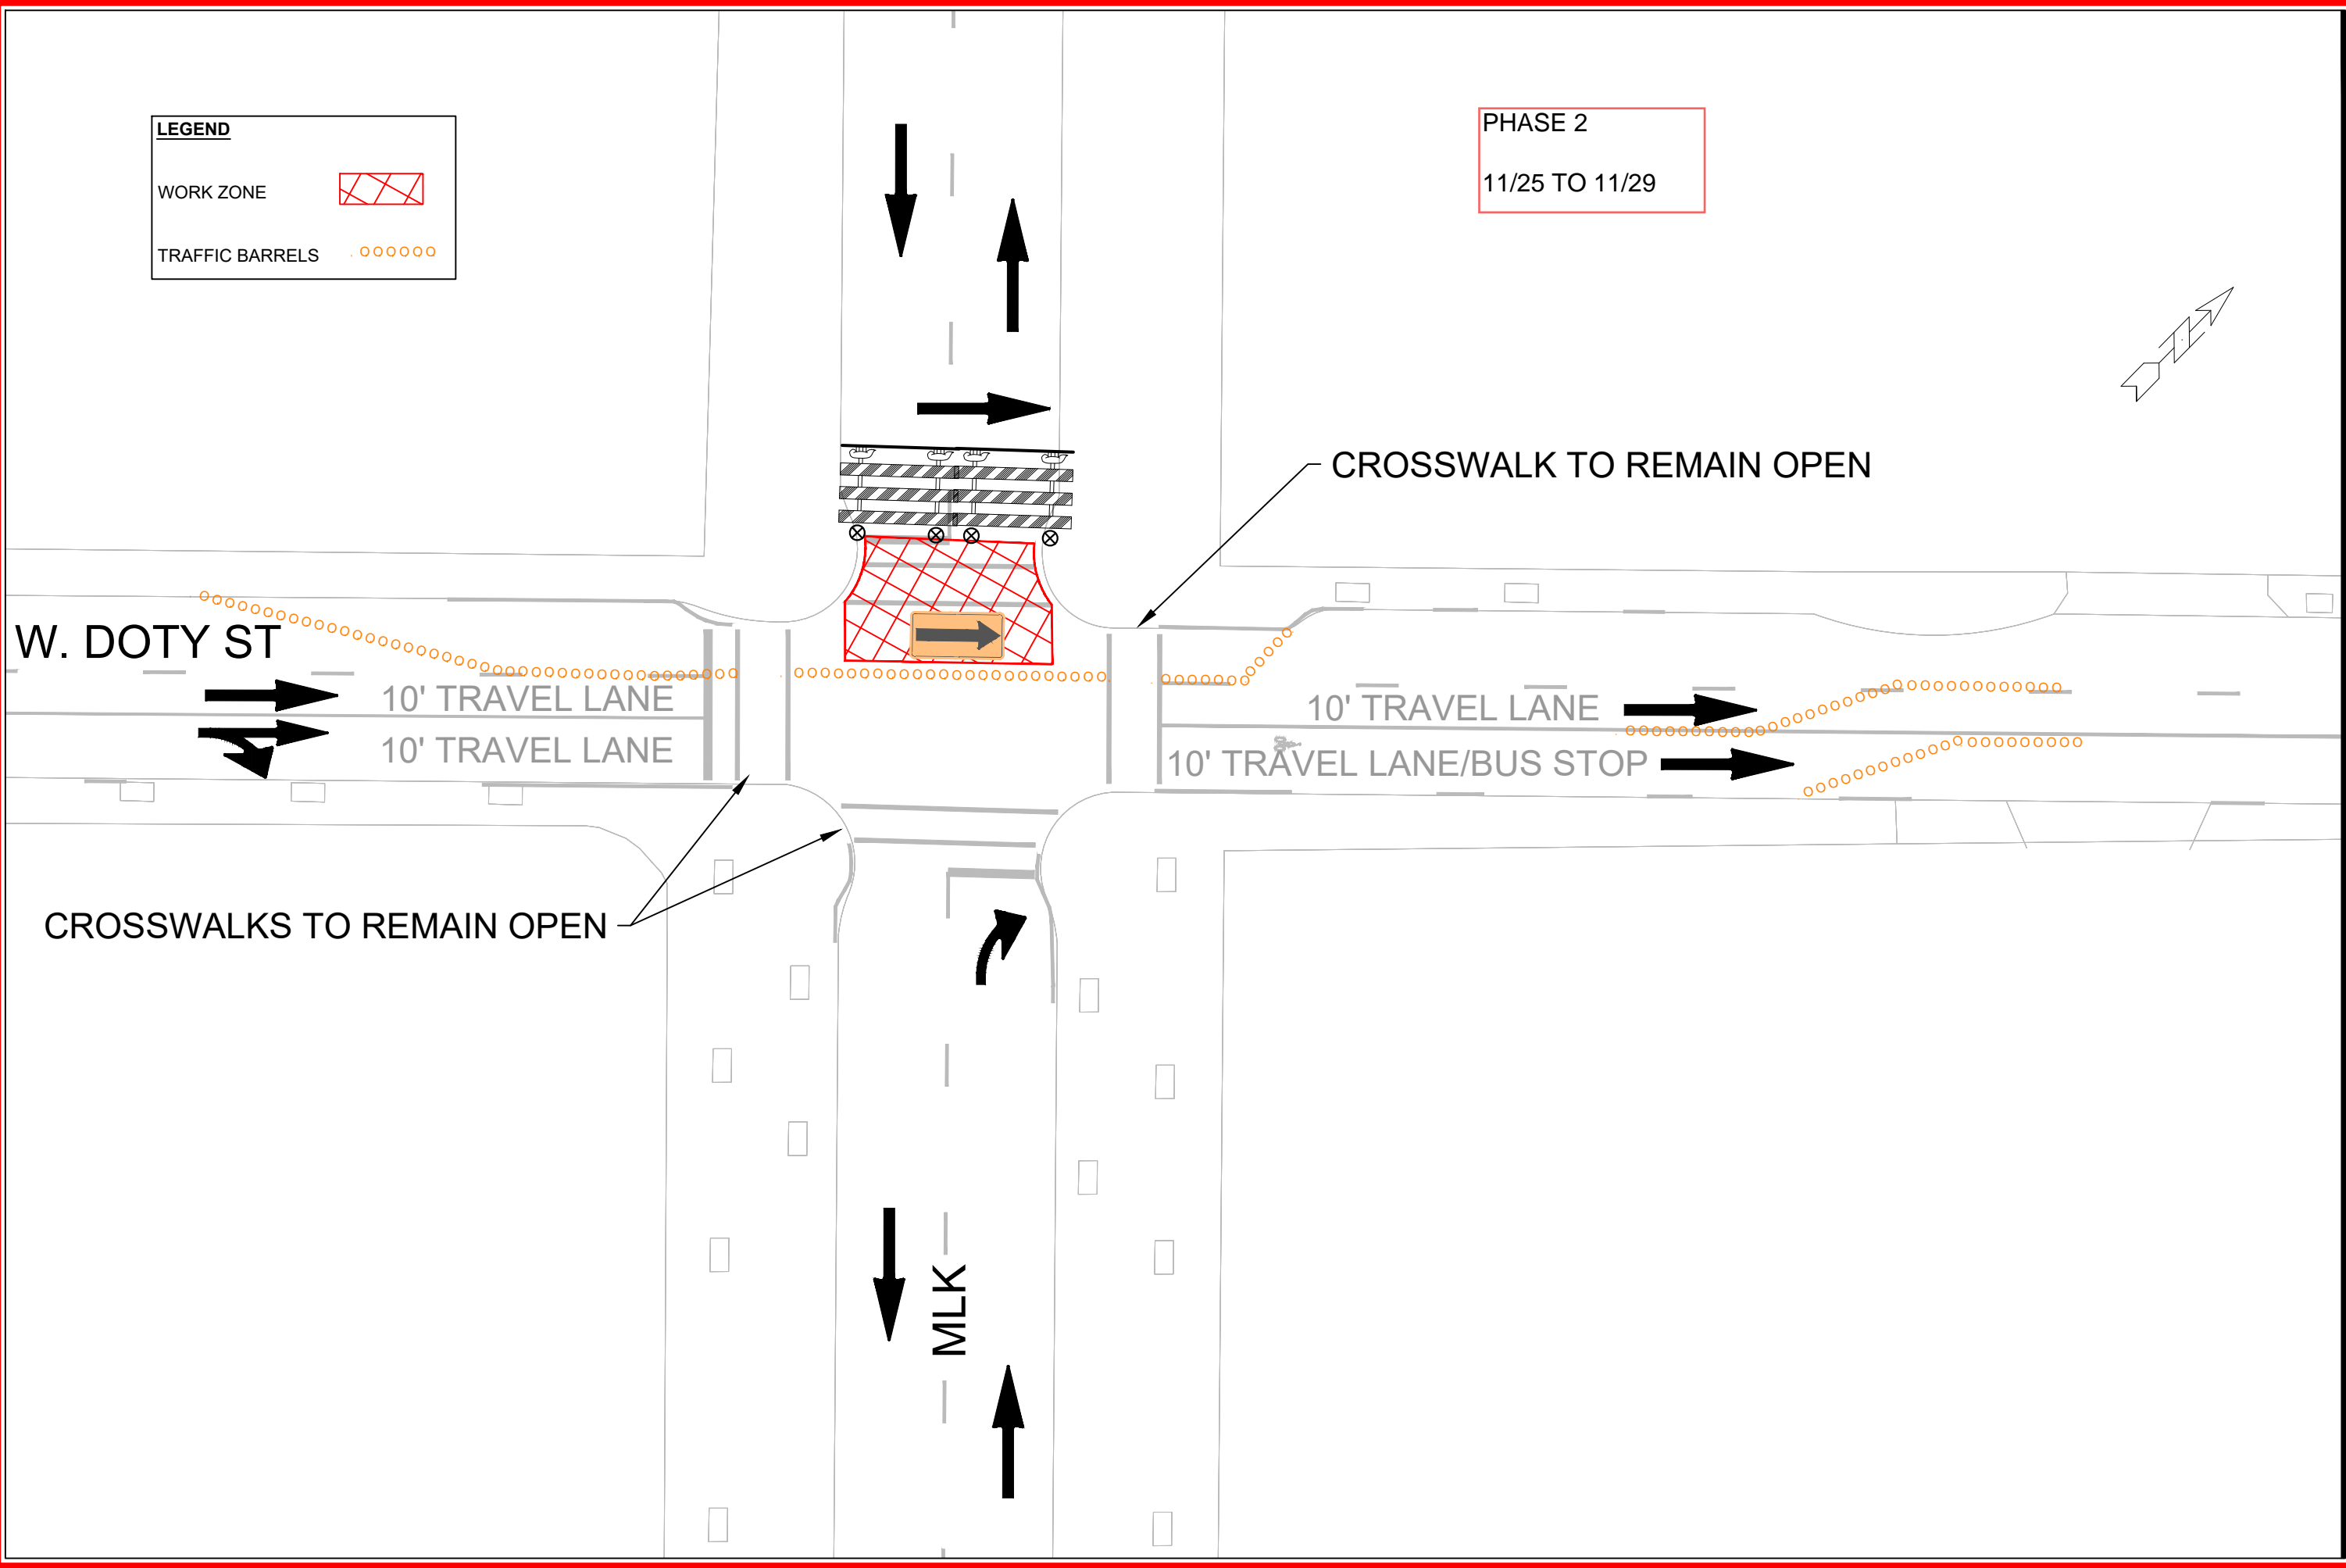

MARK	REVISION	DATE	BY
11543	11/19/2024 11:30 AM	LMC	Custom

11543
MADISON, WI
DOTY ST AND MARTIN LUTHER KING JR - CONCRETE RESTORATION
CONTRACT NO: 8735



11543
TC - 2

M:\DESIGN\Projects\11543\CAD\Traffic\11543TE-Concerts Coordination Phase 2.dwg