


**BLUE LINES  
REPRESENT  
EXISTING BIKE  
PATHS.**


**CONVERT  
DAWES ST TO  
BIKE  
BOULEVARD.**

**CONVERT  
BUCKINGHAM LN  
TO BIKE  
BOULEVARD.**

**CONVERT  
ONTARIO ST TO  
BIKE  
BOULEVARD.**

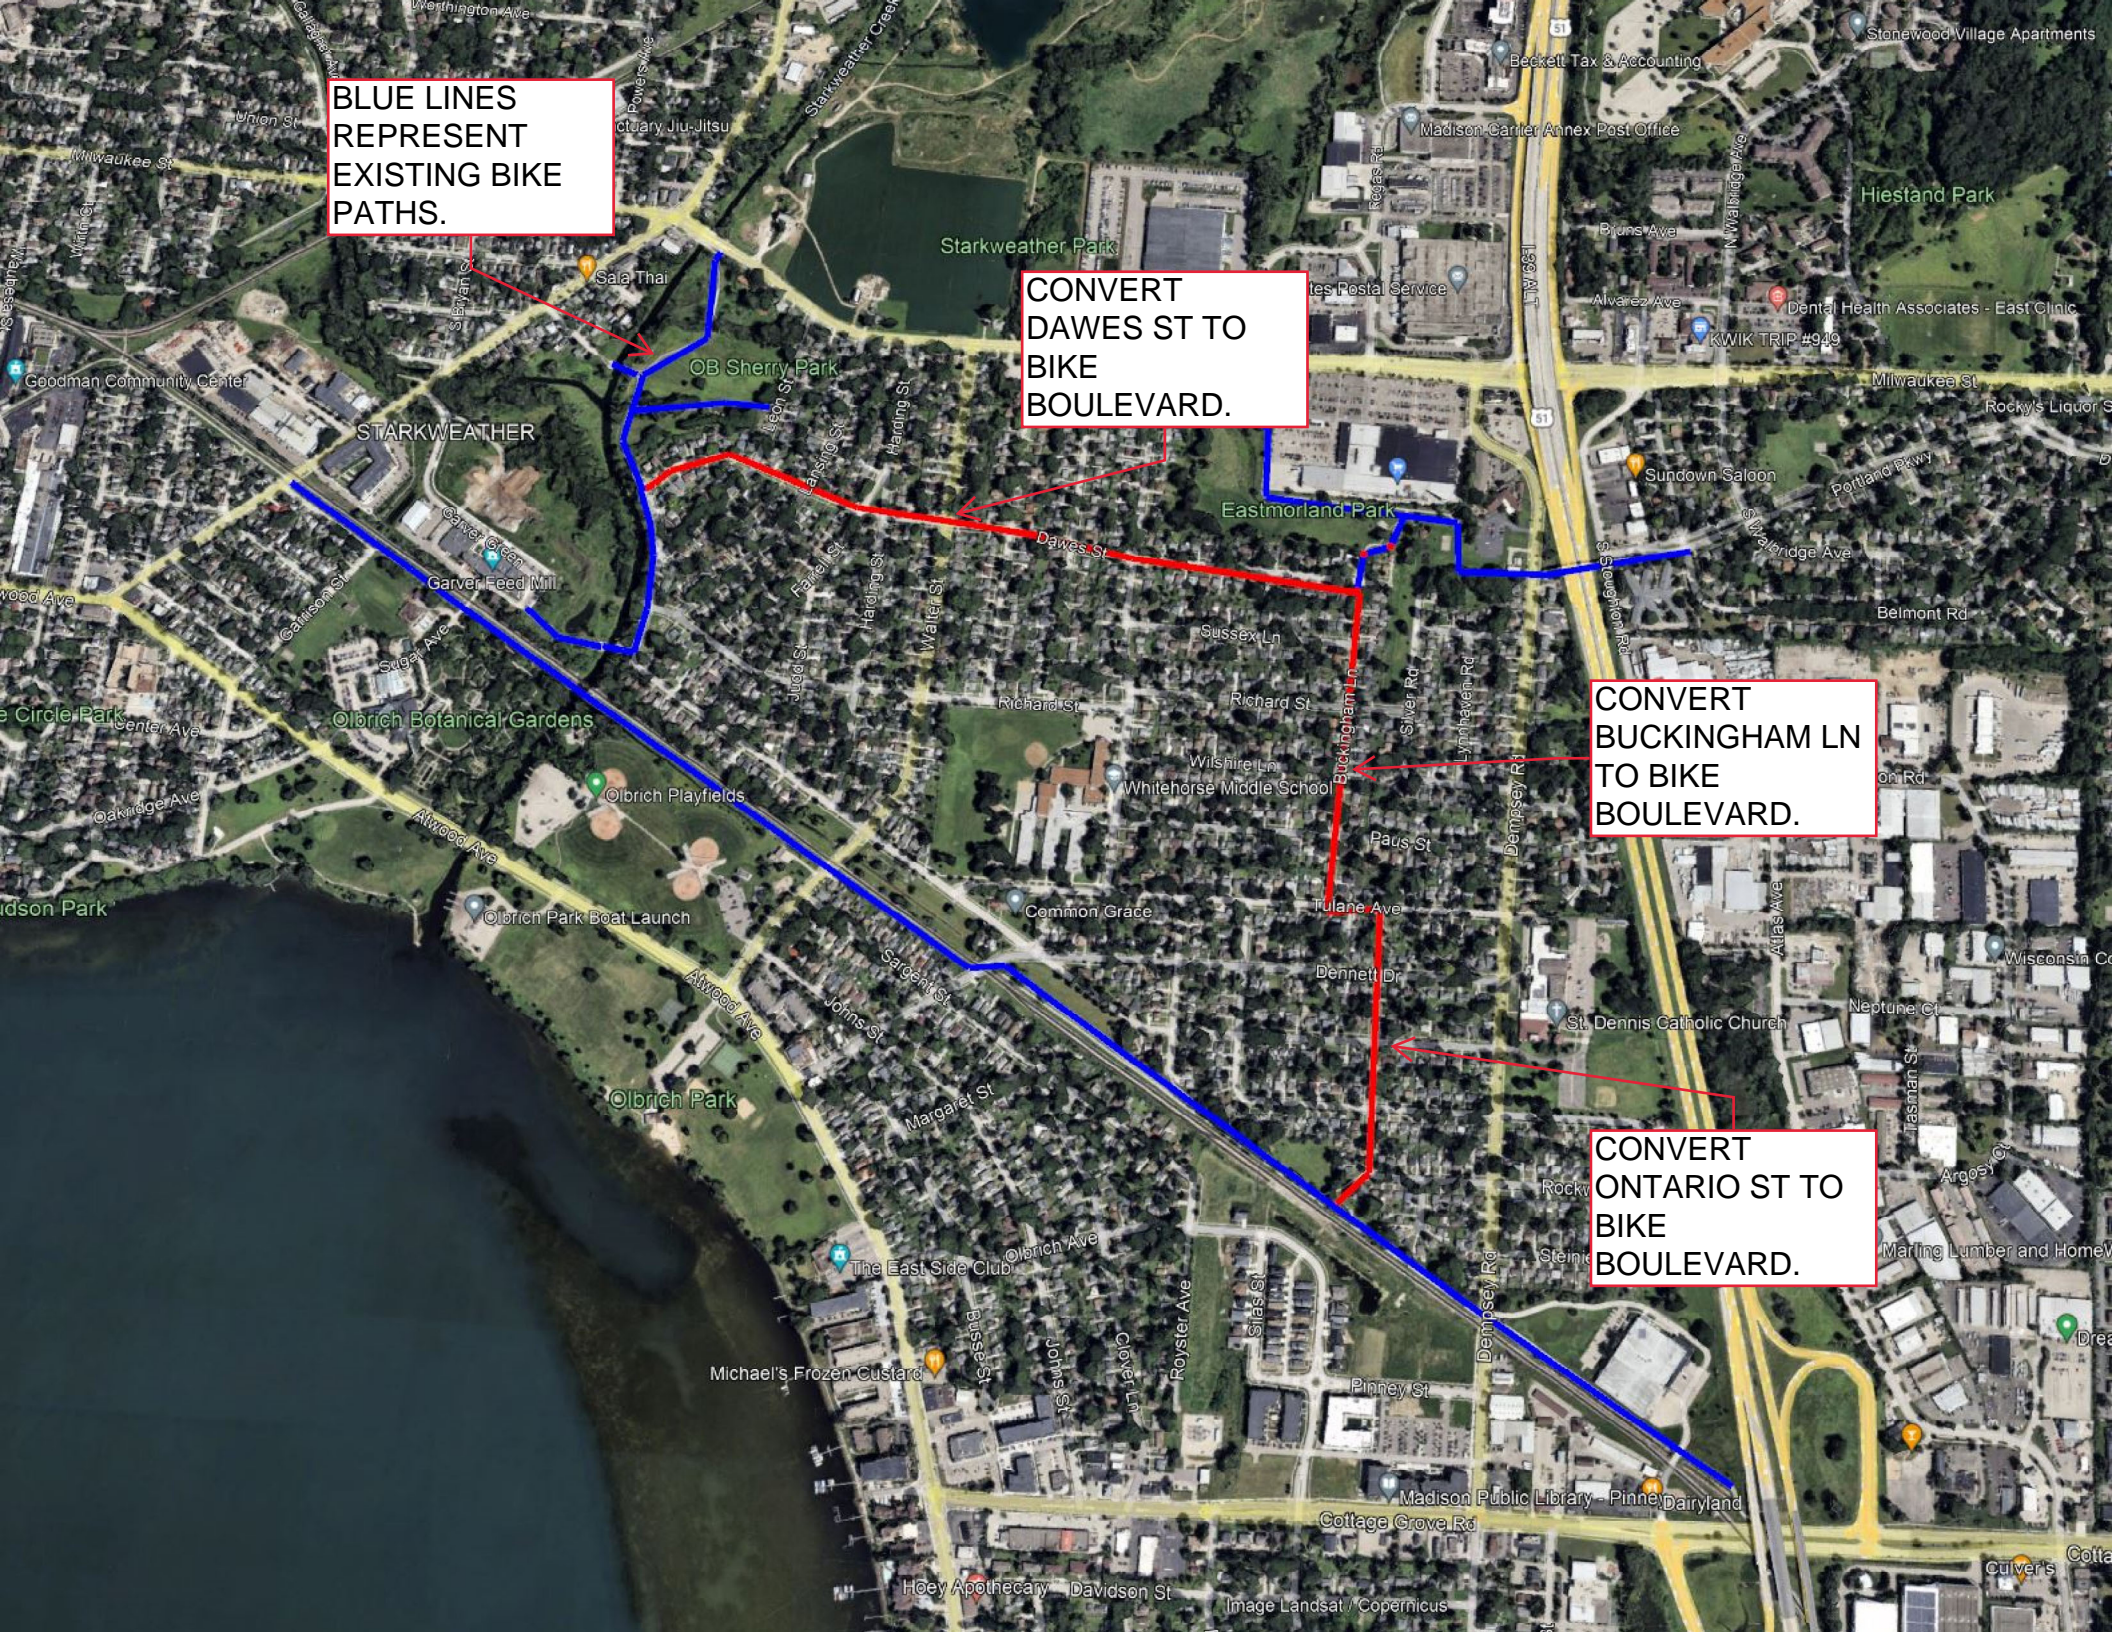



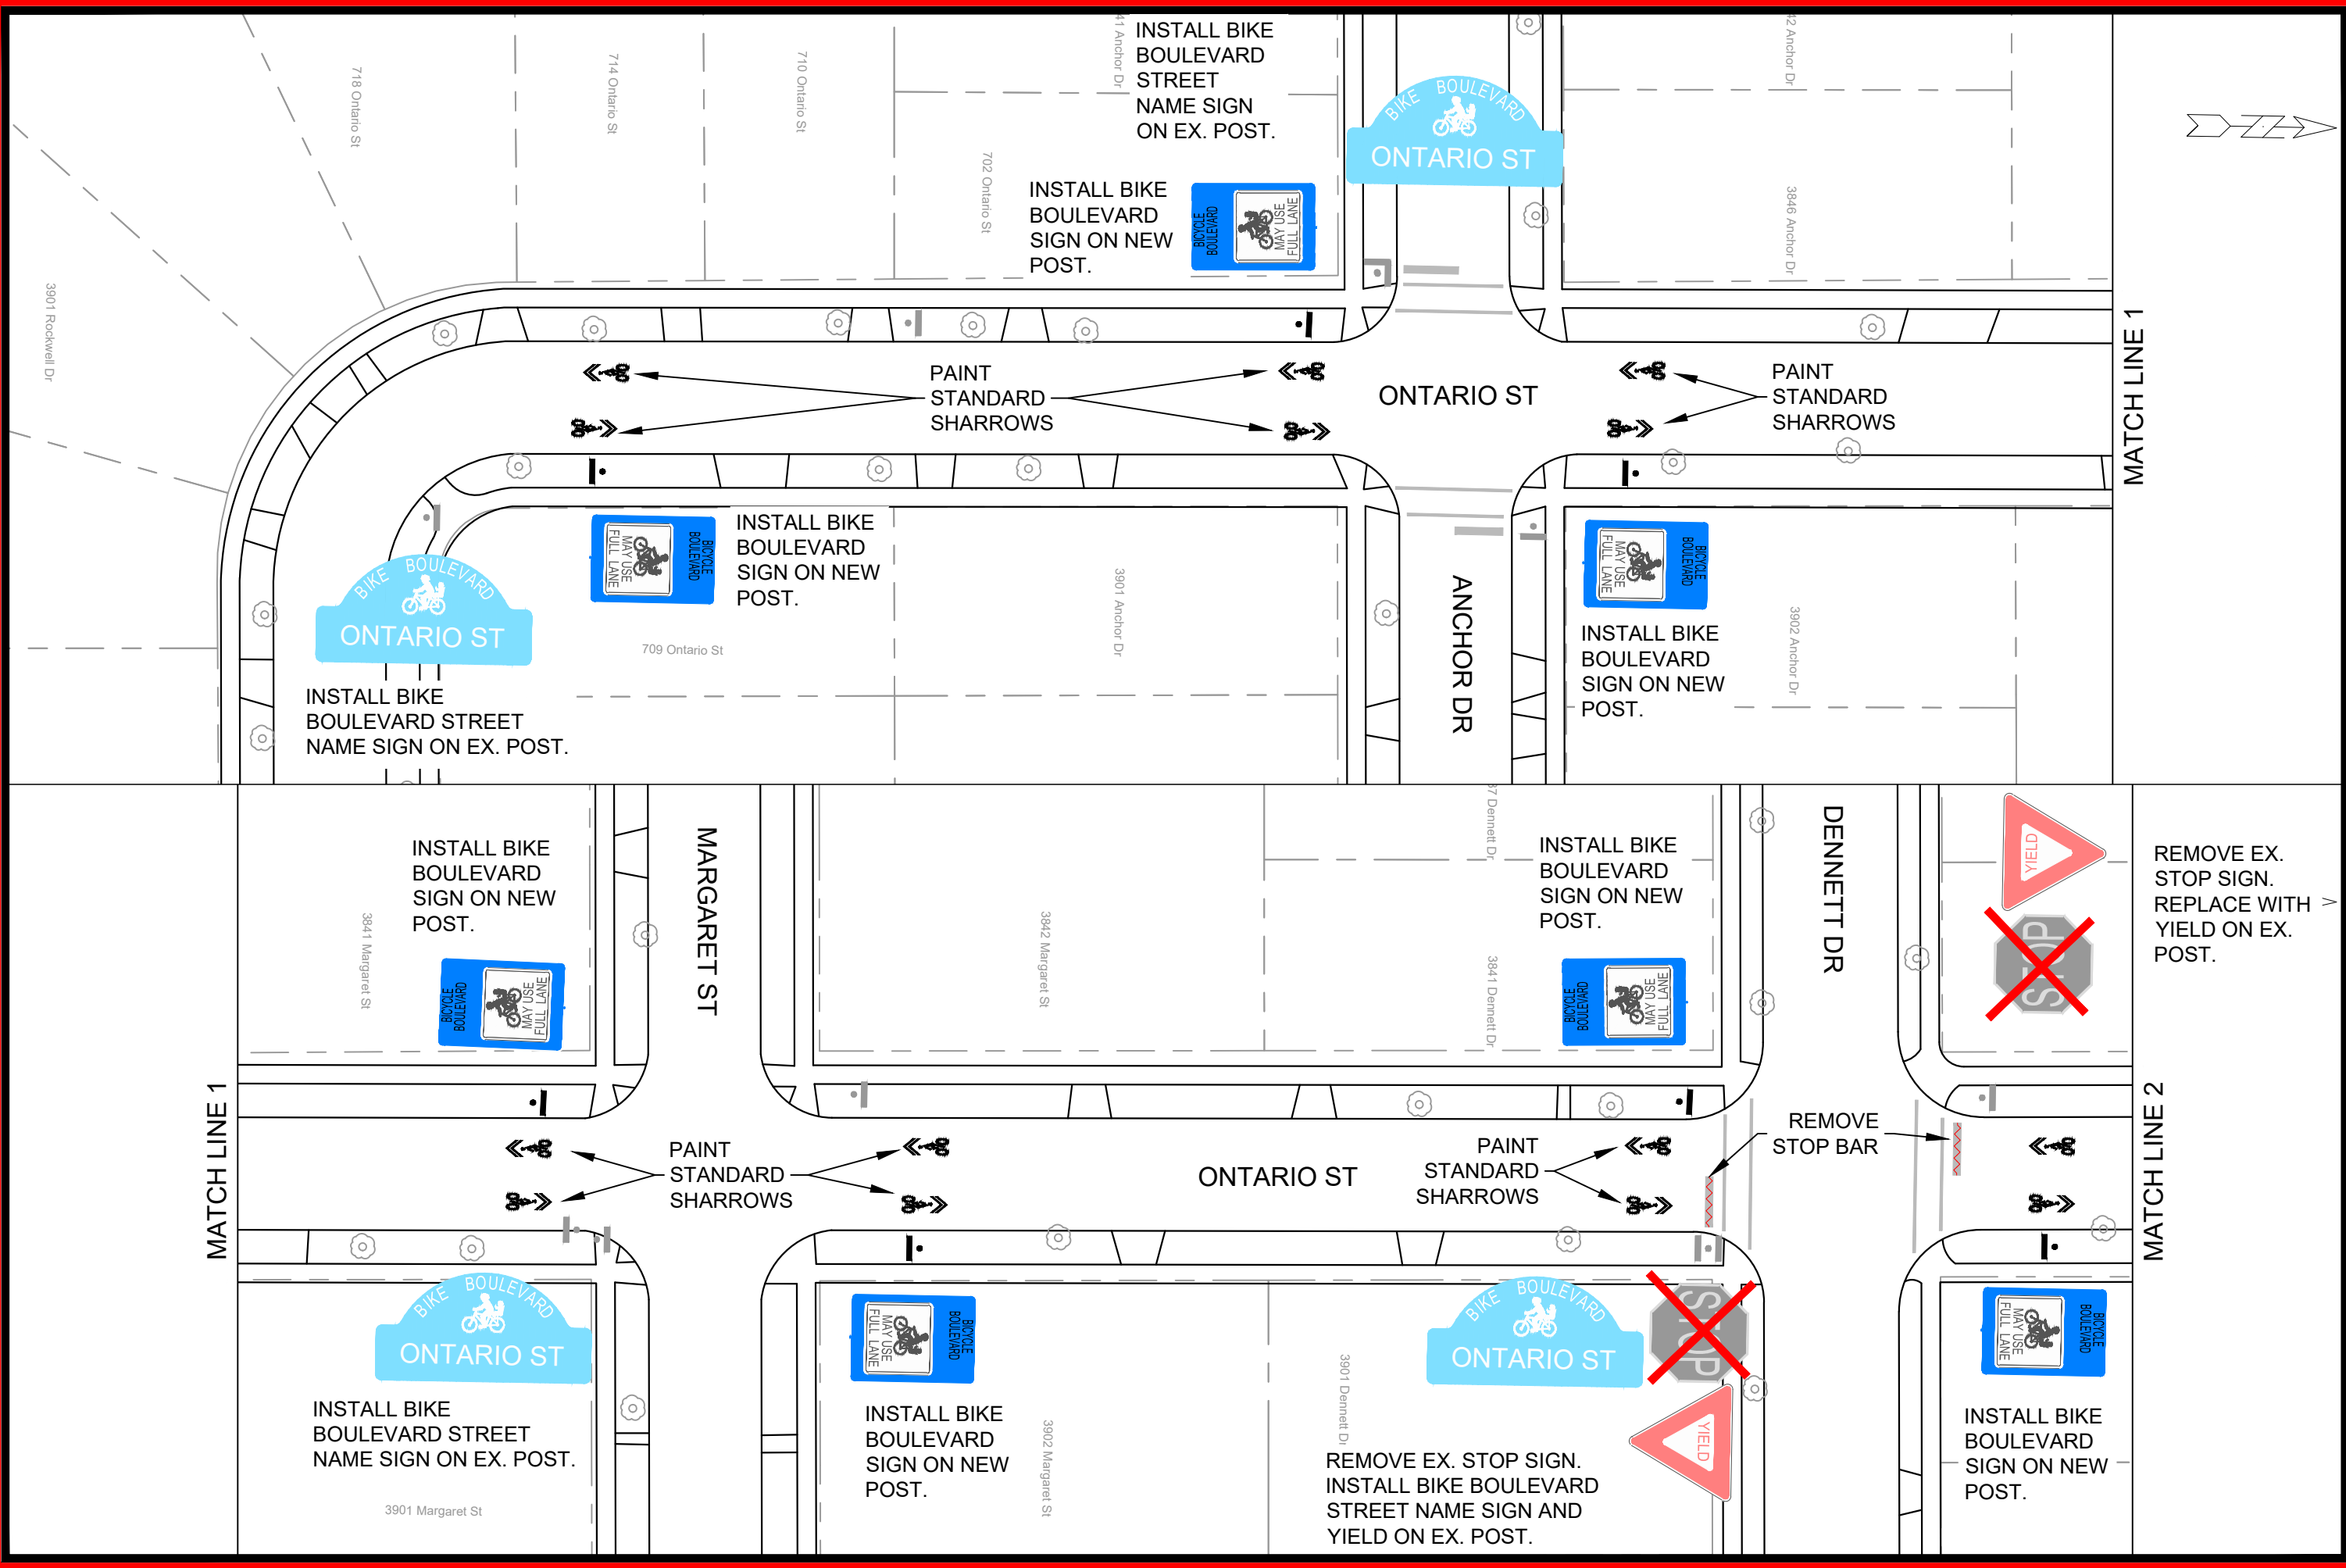

MARK	REVISION	DATE	BY


MADISON, WI  
 CONTRACT NO.:

ONTARIO ST - BIKE BOULEVARD SIGNING AND MARKING  
**EASTMORLAND - BIKE BLVD**  
 M:\DESIGN\Traffic\Maps\_Plans\SM-Plans\sm2023\_Eastmorland Neighborhood - Potential Projects.dwg

  
 ---  
**SM-1**

Designed By: LMC  
 Date: 7/13/2023 10:09 AM  
 Scale: 1" = 40'  
**SM-1**



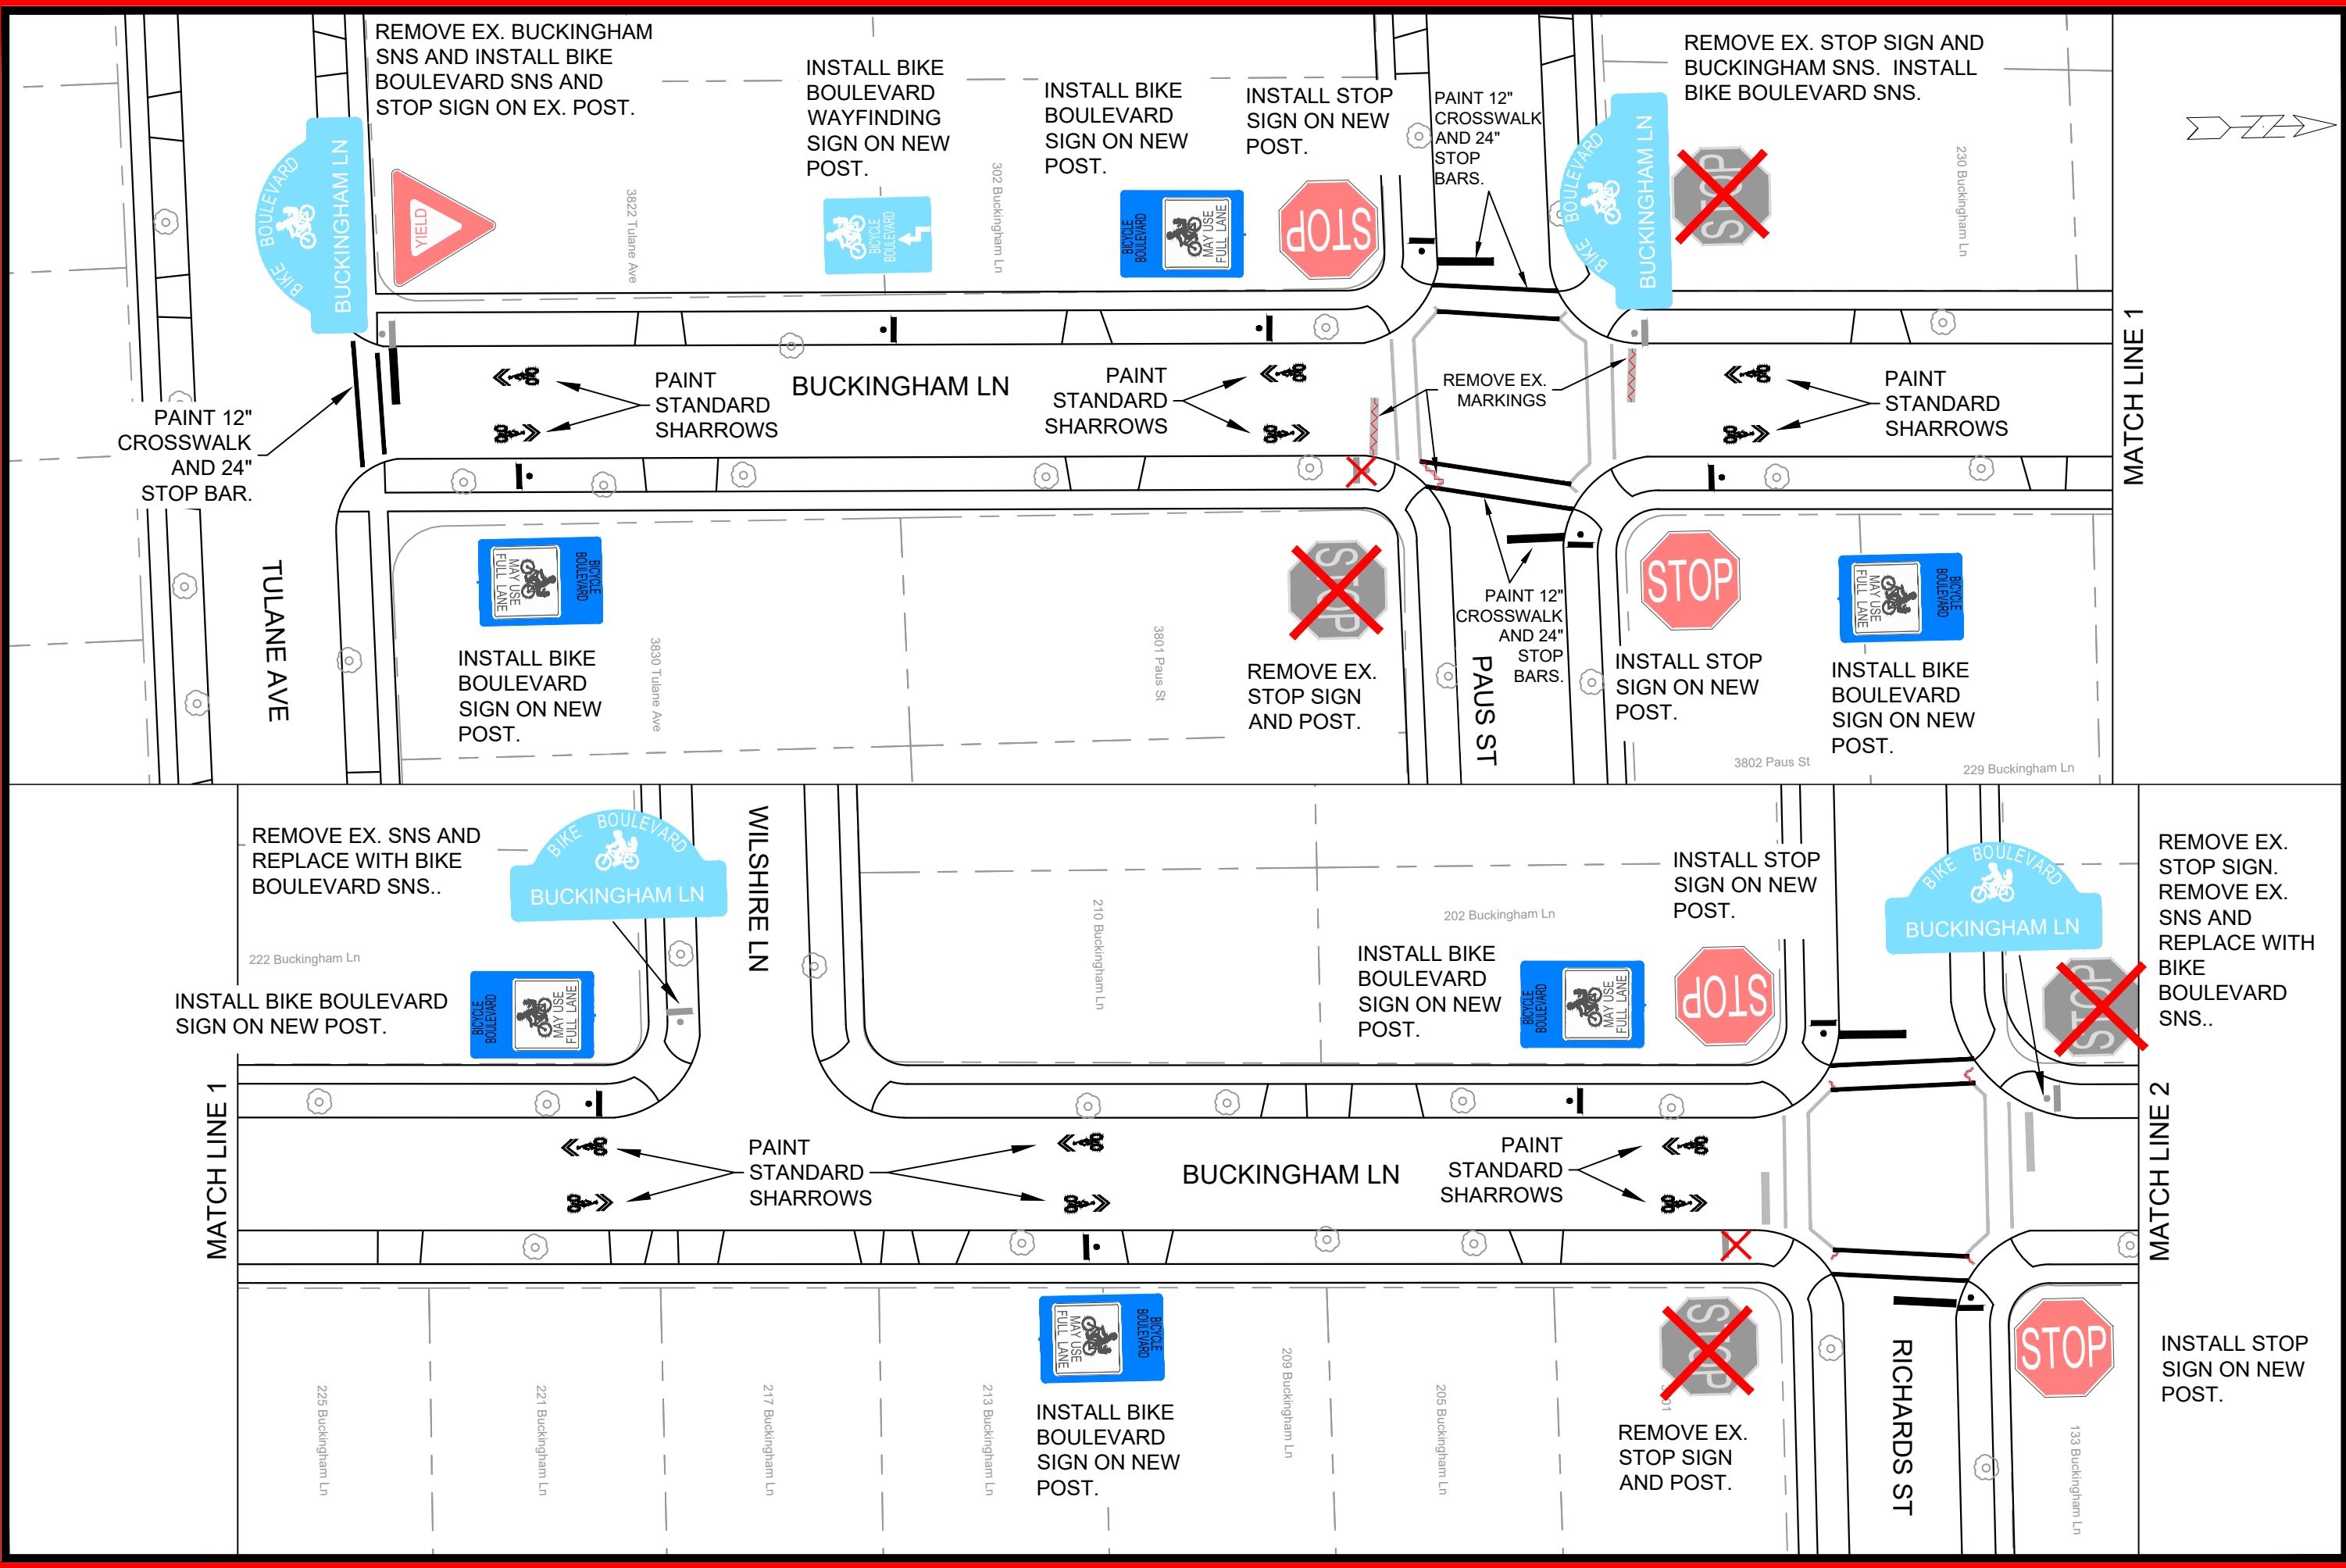


MARK	REVISION	DATE	BY

BUCKINGHAM LN - BIKE BOULEVARD SIGNING AND MARKING  
**EASTMORLAND - BIKE BLVD**  
 M:\DESIGN\Traffic\Maps\_Plans\SM\Plans\sm2023\_Eastmorland Neighborhood - Potential Projects.dwg  
 CONTRACT NO:   
 MADISON, WI  
 Scale: 1" = 40'  
 Date: 7/13/2023 10:14 AM  
 Designed By: LMK  
 SM-3




MATCH LINE 2

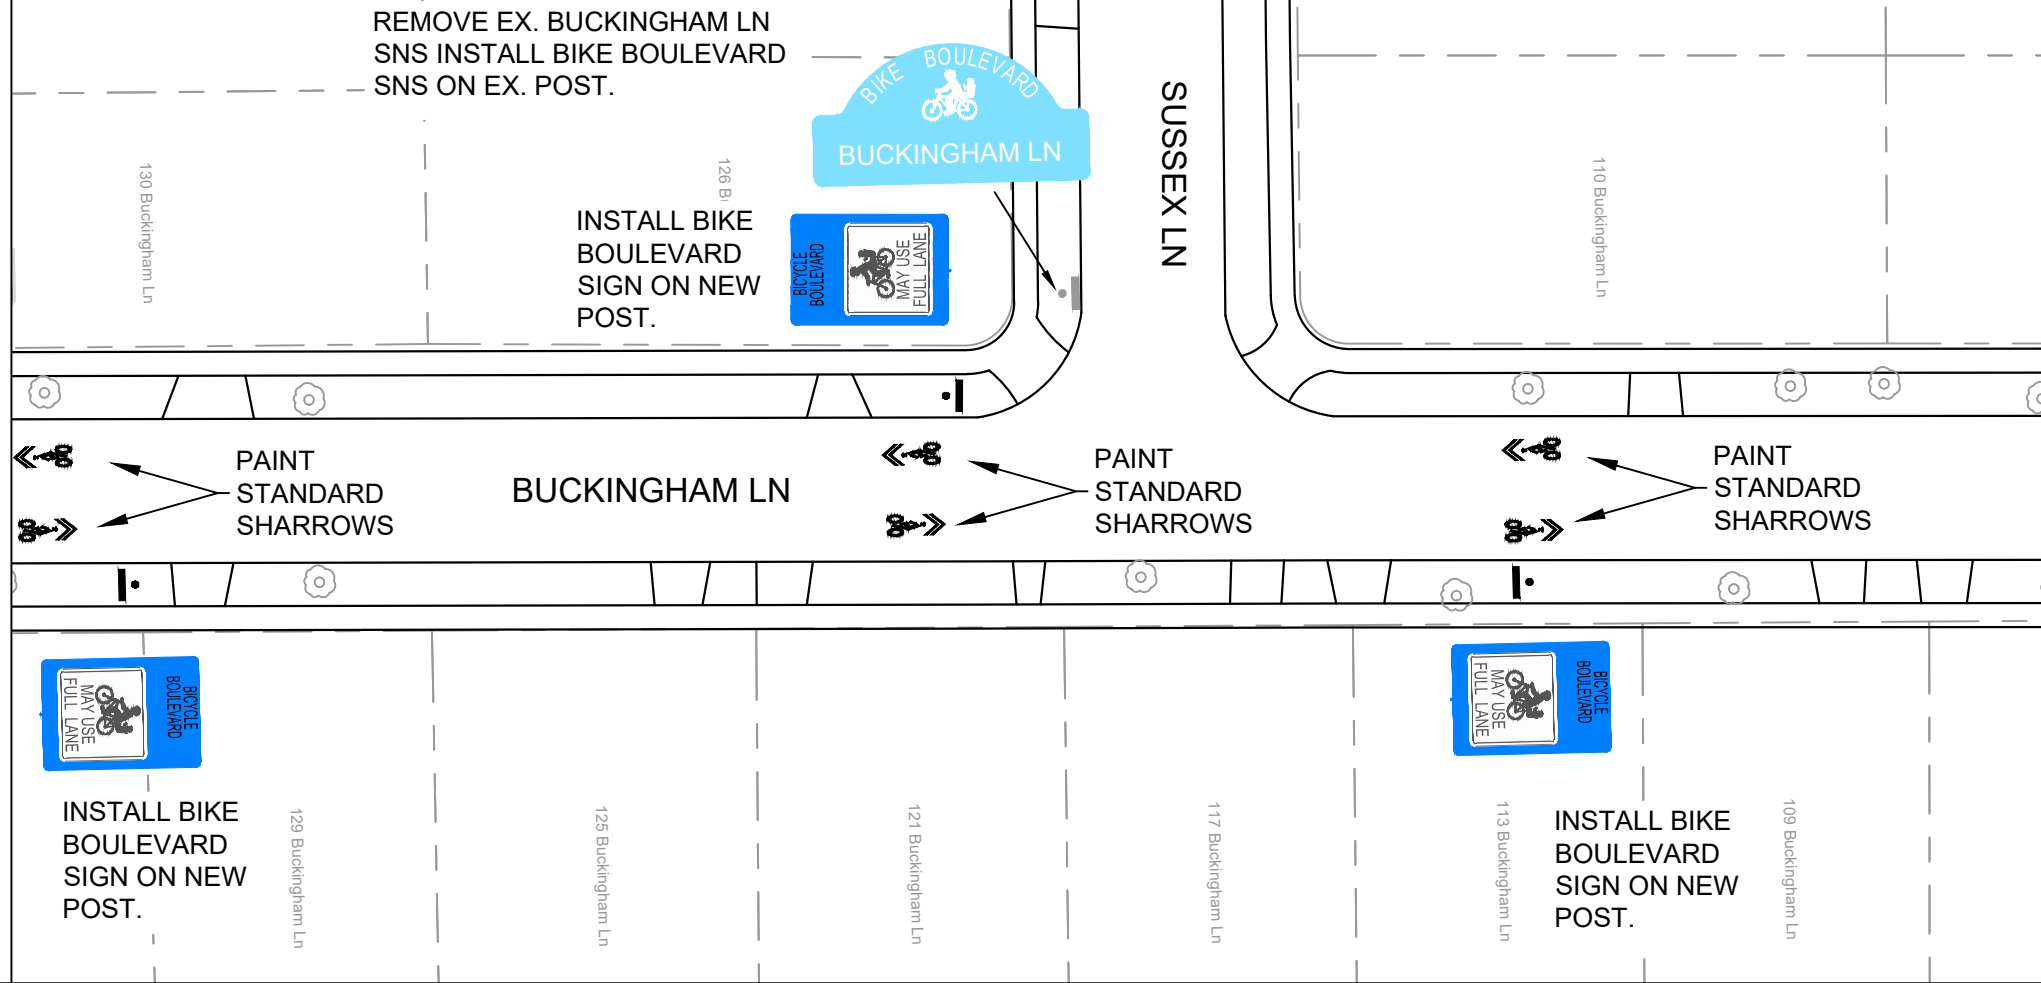

MATCH LINE 3

MATCH LINE 3

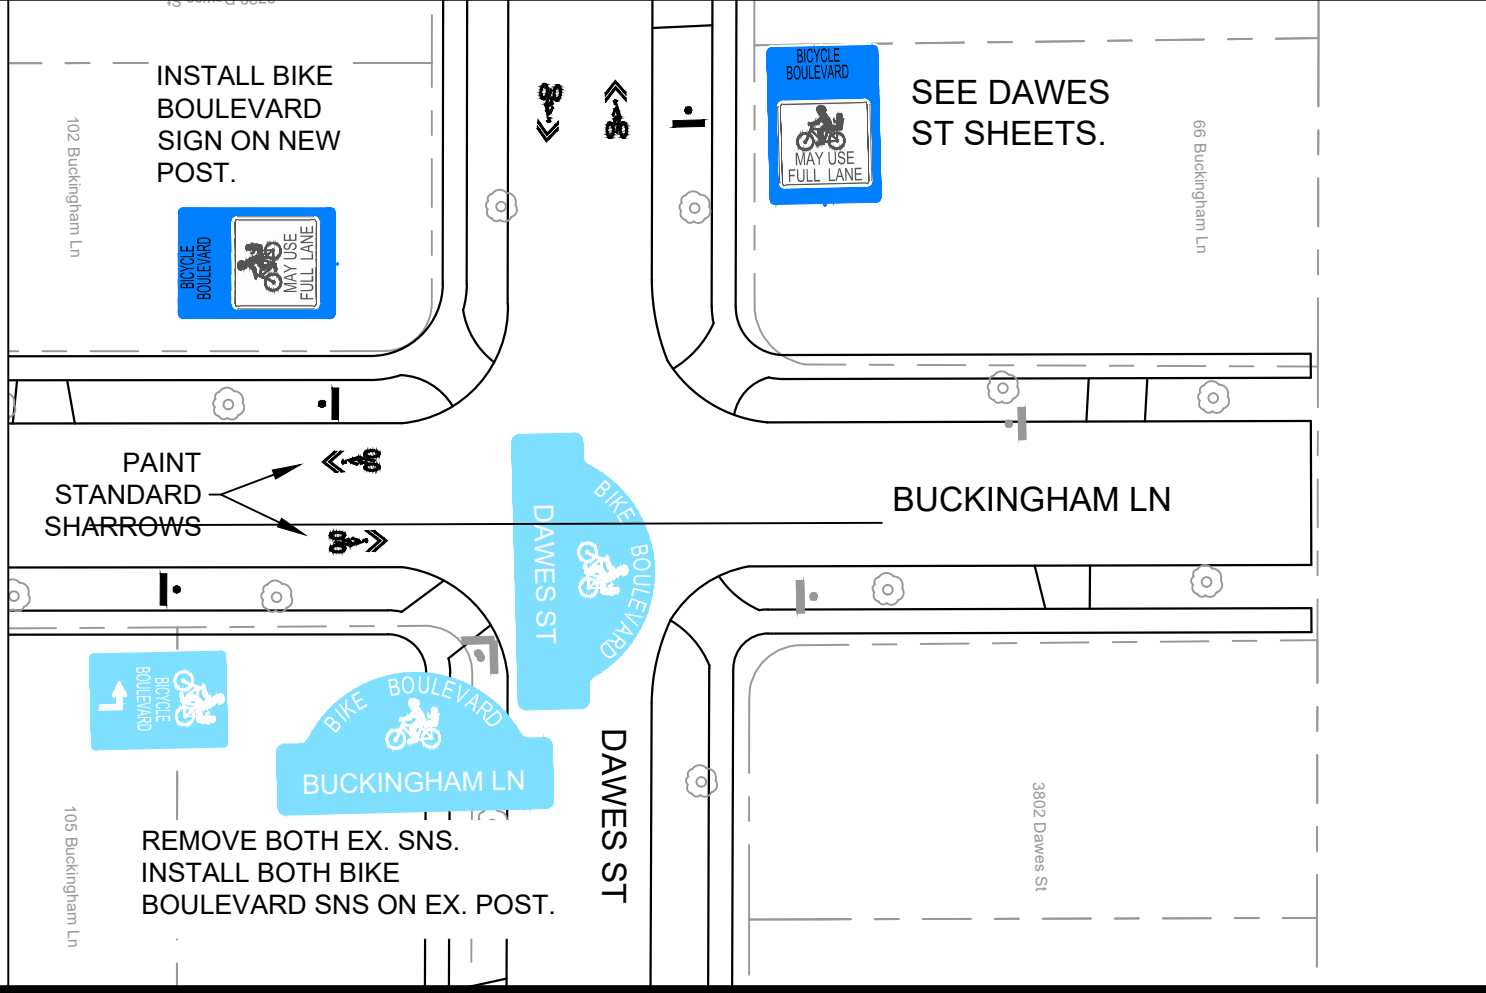


MARK	REVISION	DATE	BY

BUCKINGHAM LN - BIKE BOULEVARD SIGNING AND MARKING  
 EASTMORLAND - BIKE BLVD  
 M:\DESIGN\Traffic\Maps\_Plans\SM-Plans\sm2023\_Eastmorland Neighborhood - Potential Projects.dwg CONTRACT NO: SM-4



SM-4



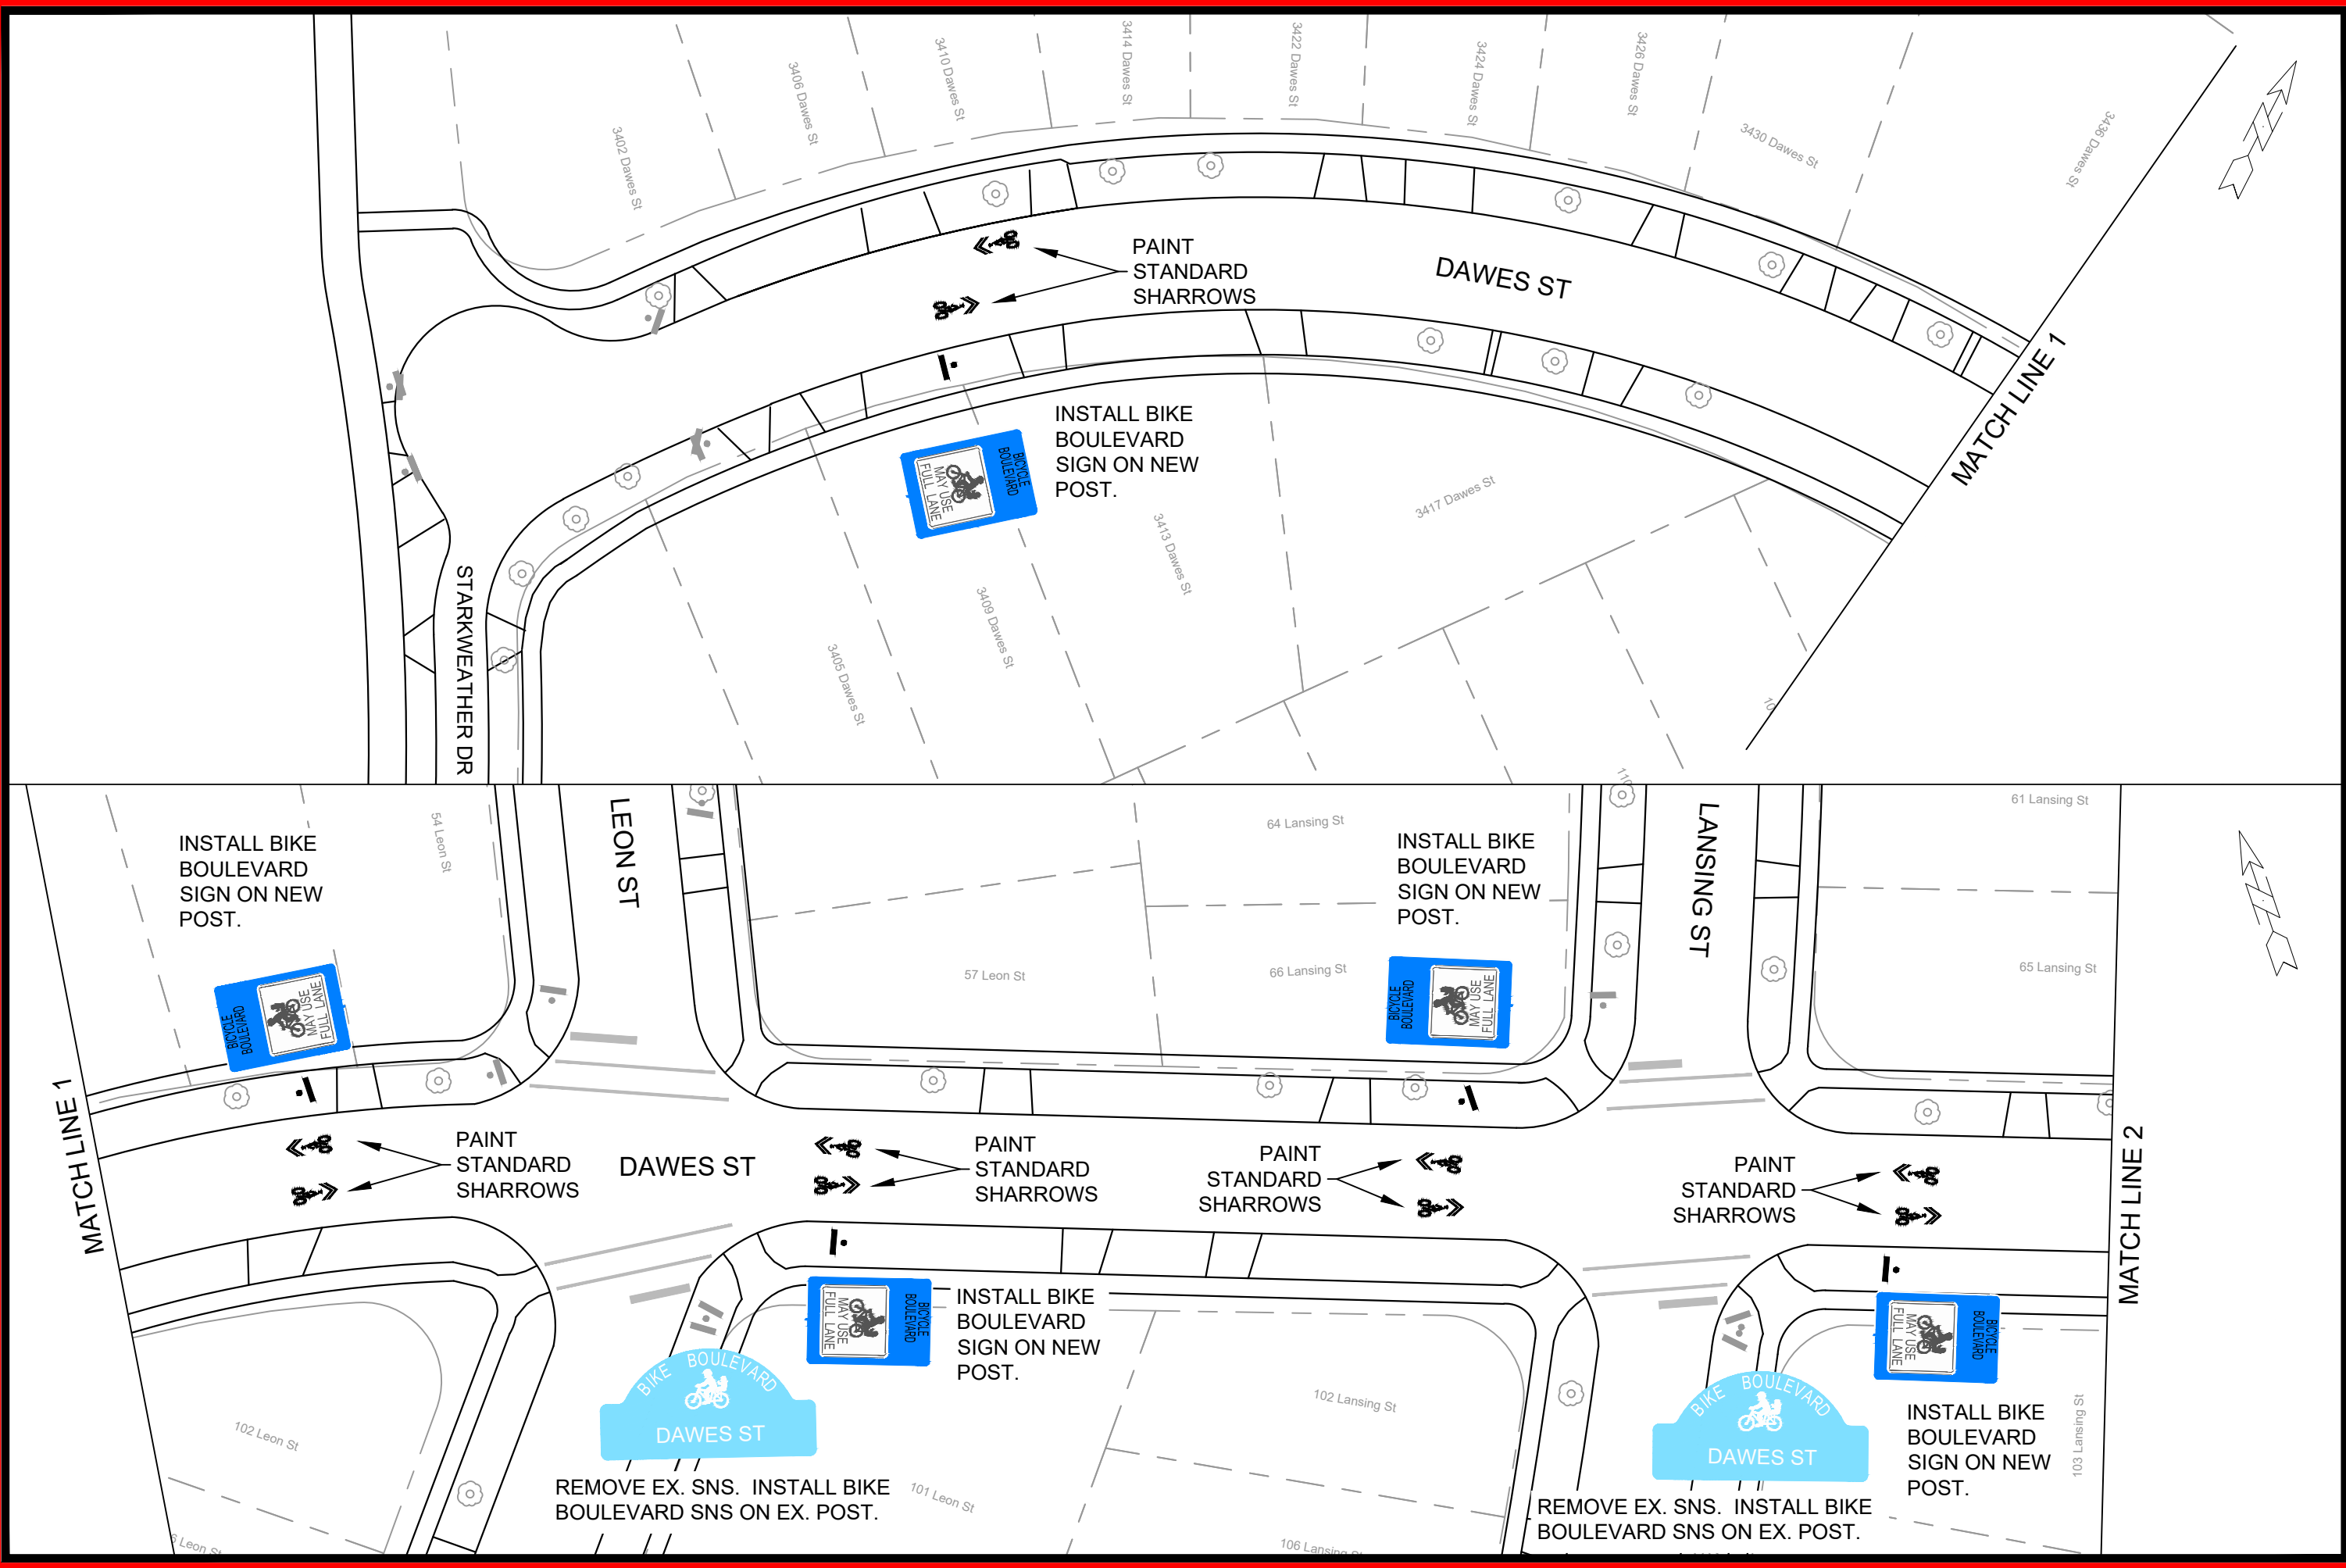

MARK	REVISION	DATE	BY
---	---	---	---
---	---	---	---
---	---	---	---
---	---	---	---

Designed By: LMK  
Date: 7/13/2023 10:20 AM  
Scale: 1" = 40'

DAWES ST - BIKE BOULEVARD SIGNING AND MARKING  
**EASTMORLAND - BIKE BLVD**  
 M:\DESIGN\Traffic\Maps\_Plans\SM-Plans\sm2023\_Eastmorland Neighborhood - Potential Projects.dwg  
 CONTRACT NO: ---  
 MADISON, WI  
 SM-5


SM-5







MATCH LINE 6

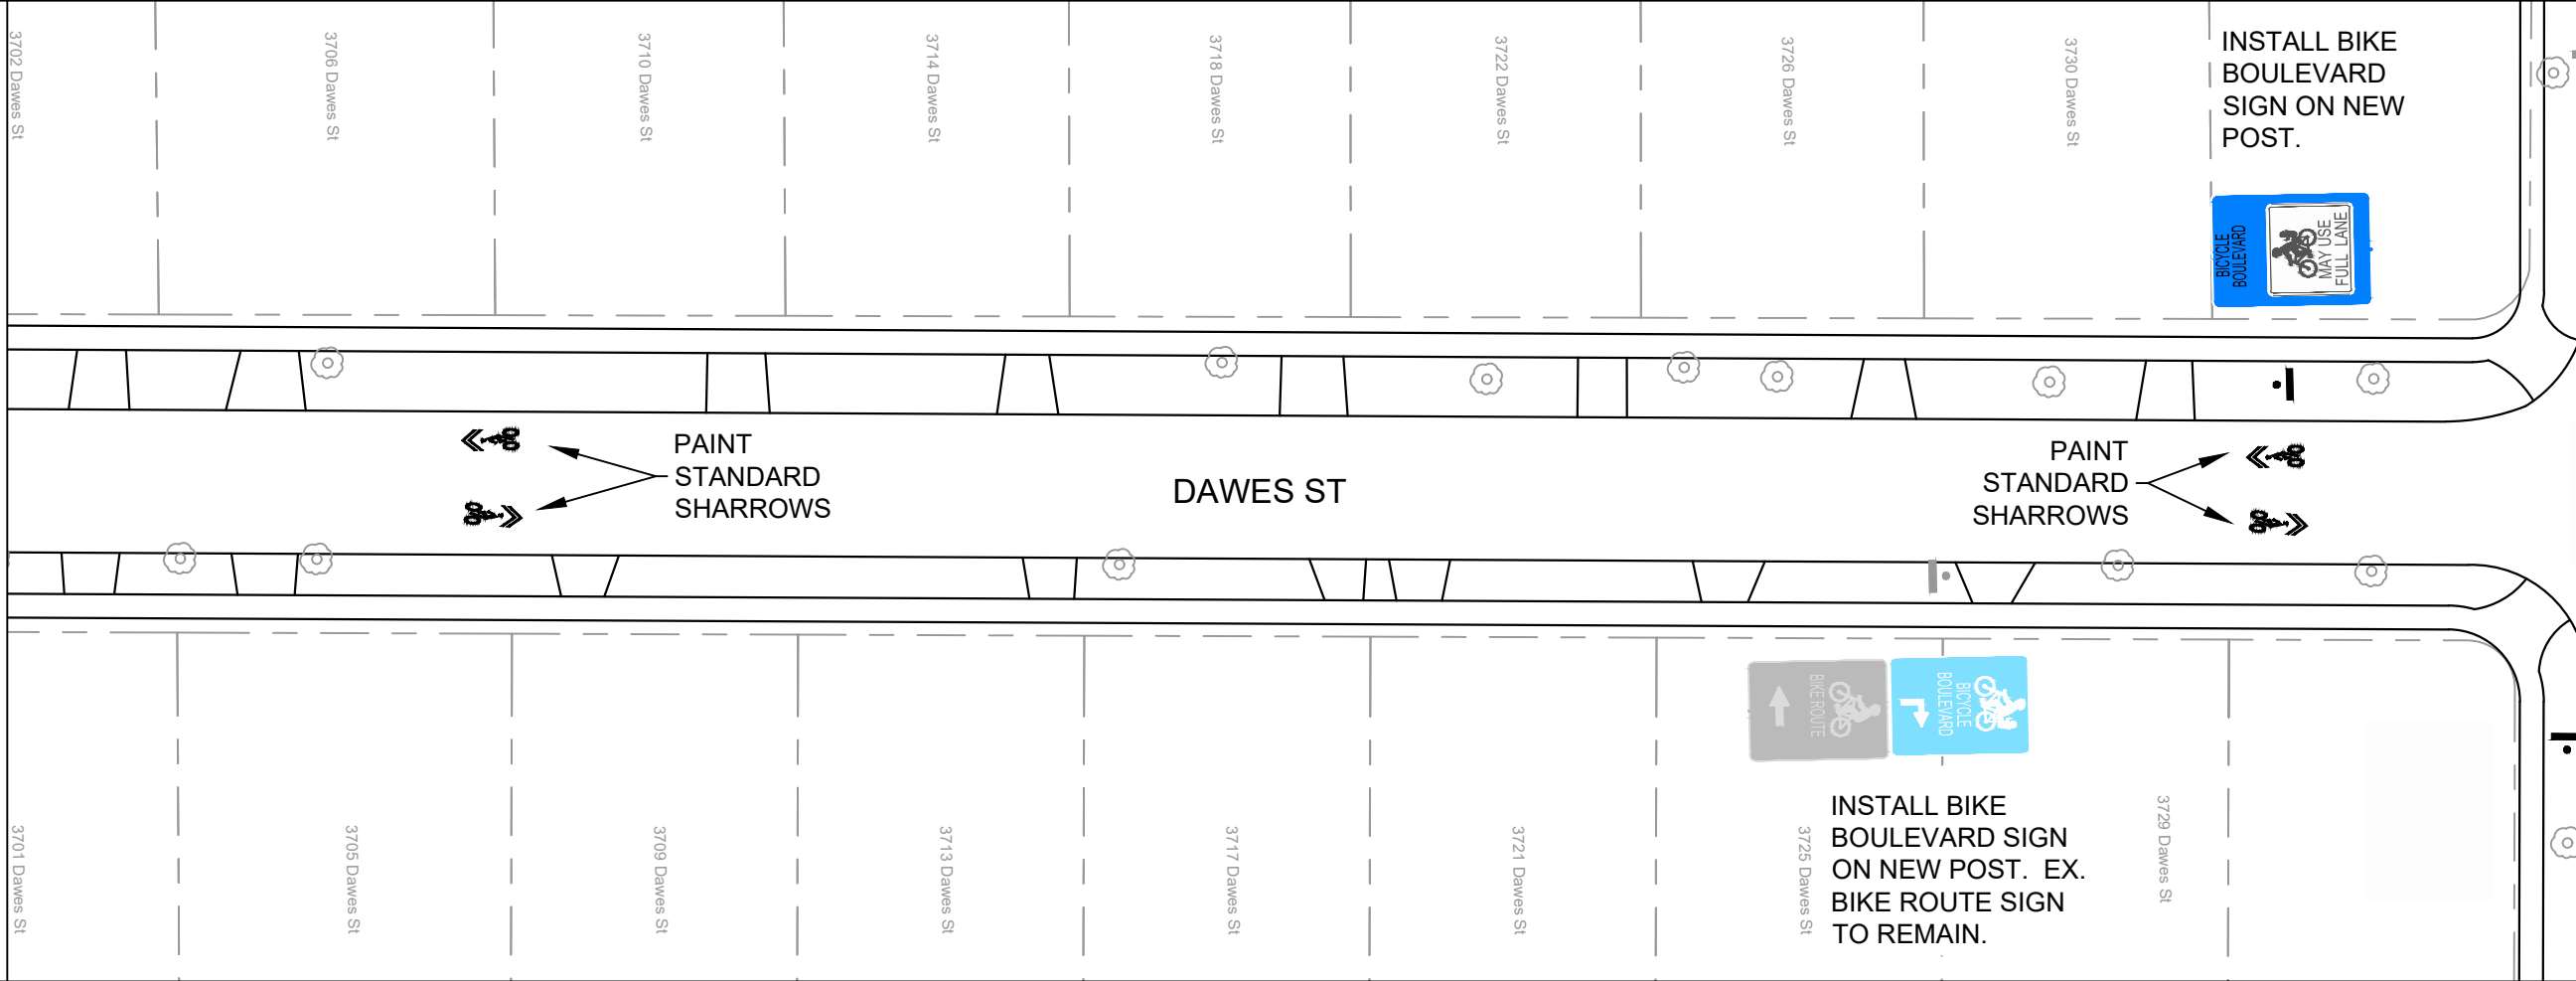

MARK	REVISION	DATE	BY

Designed By: LMC Date: 7/13/2023 10:26 AM Scale: #/###/###

-----

MADISON, WI

CONTRACT NO: -----

DAWES ST - BIKE BOULEVARD SIGNING AND MARKING

**EASTMORLAND - BIKE BLVD**

M:\DESIGN\Traffic\Maps\_Plans\SM-Plans\sm2023\_Eastmorland Neighborhood - Potential Projects.dwg

