



- (A) UTILITY CLAY BRICK - LIGHT COLOR
- (B) LANNON STONE
- (C) METAL LOUVER
- (D) GLASS BLOCK

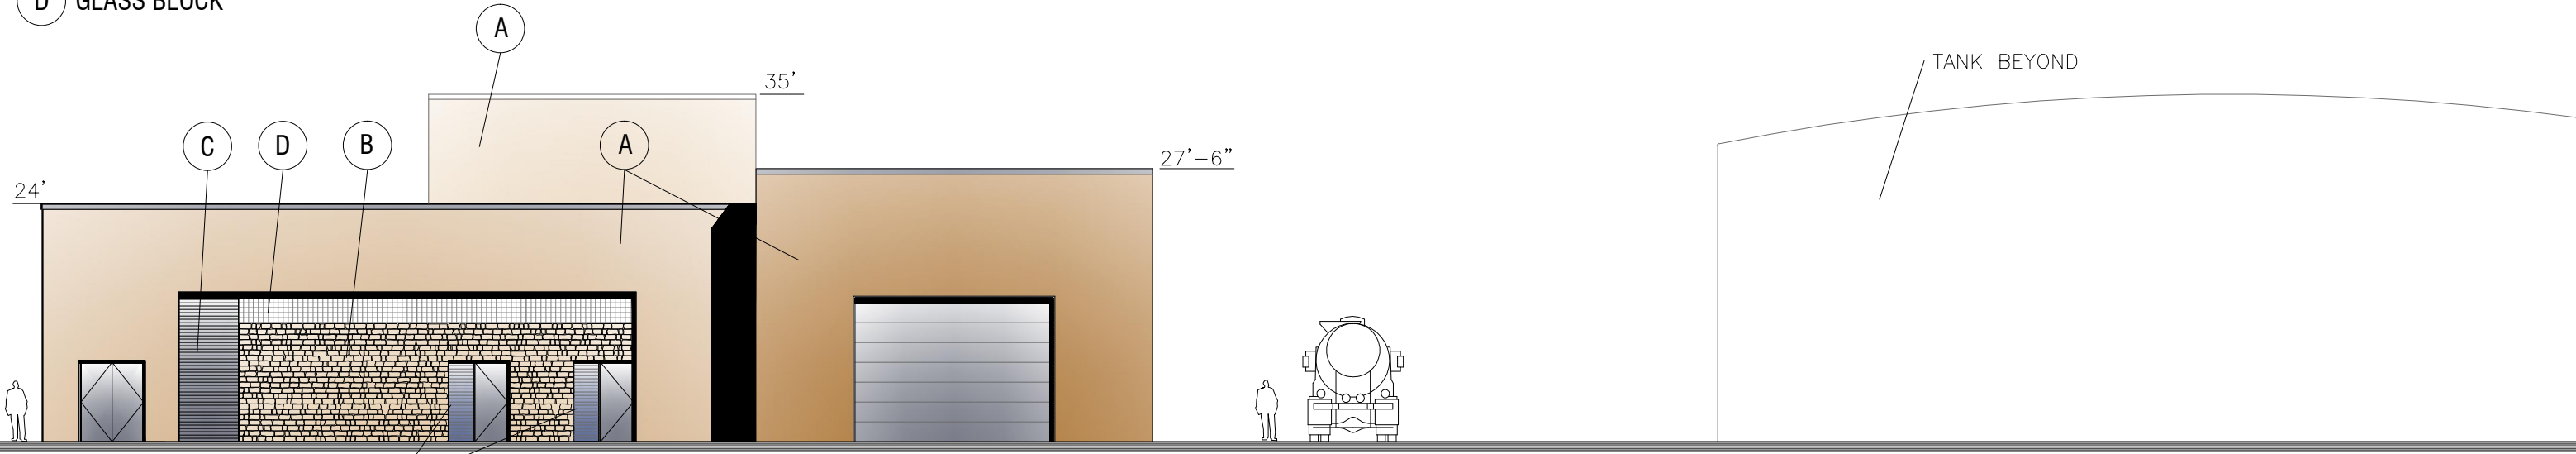


ENTRY SIDE ELEVATION

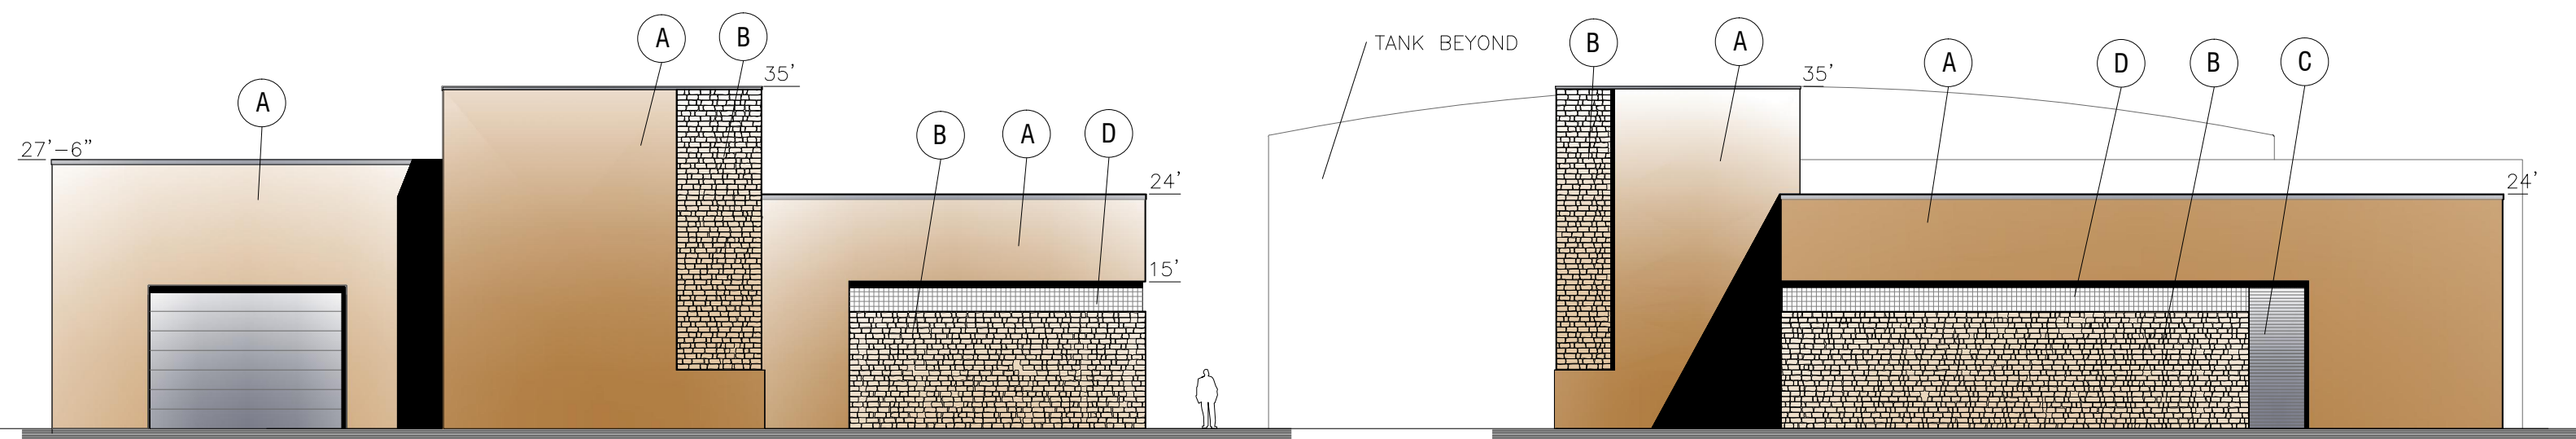

JADON DRIVE ELEVATION


TRADEWINDS PARKWAY ELEVATION

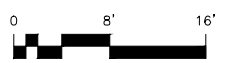

**SCHEMATIC ELEVATIONS - OPTION 1**  
WELL 31  
MADISON WATER UTILITY



11/06/2014

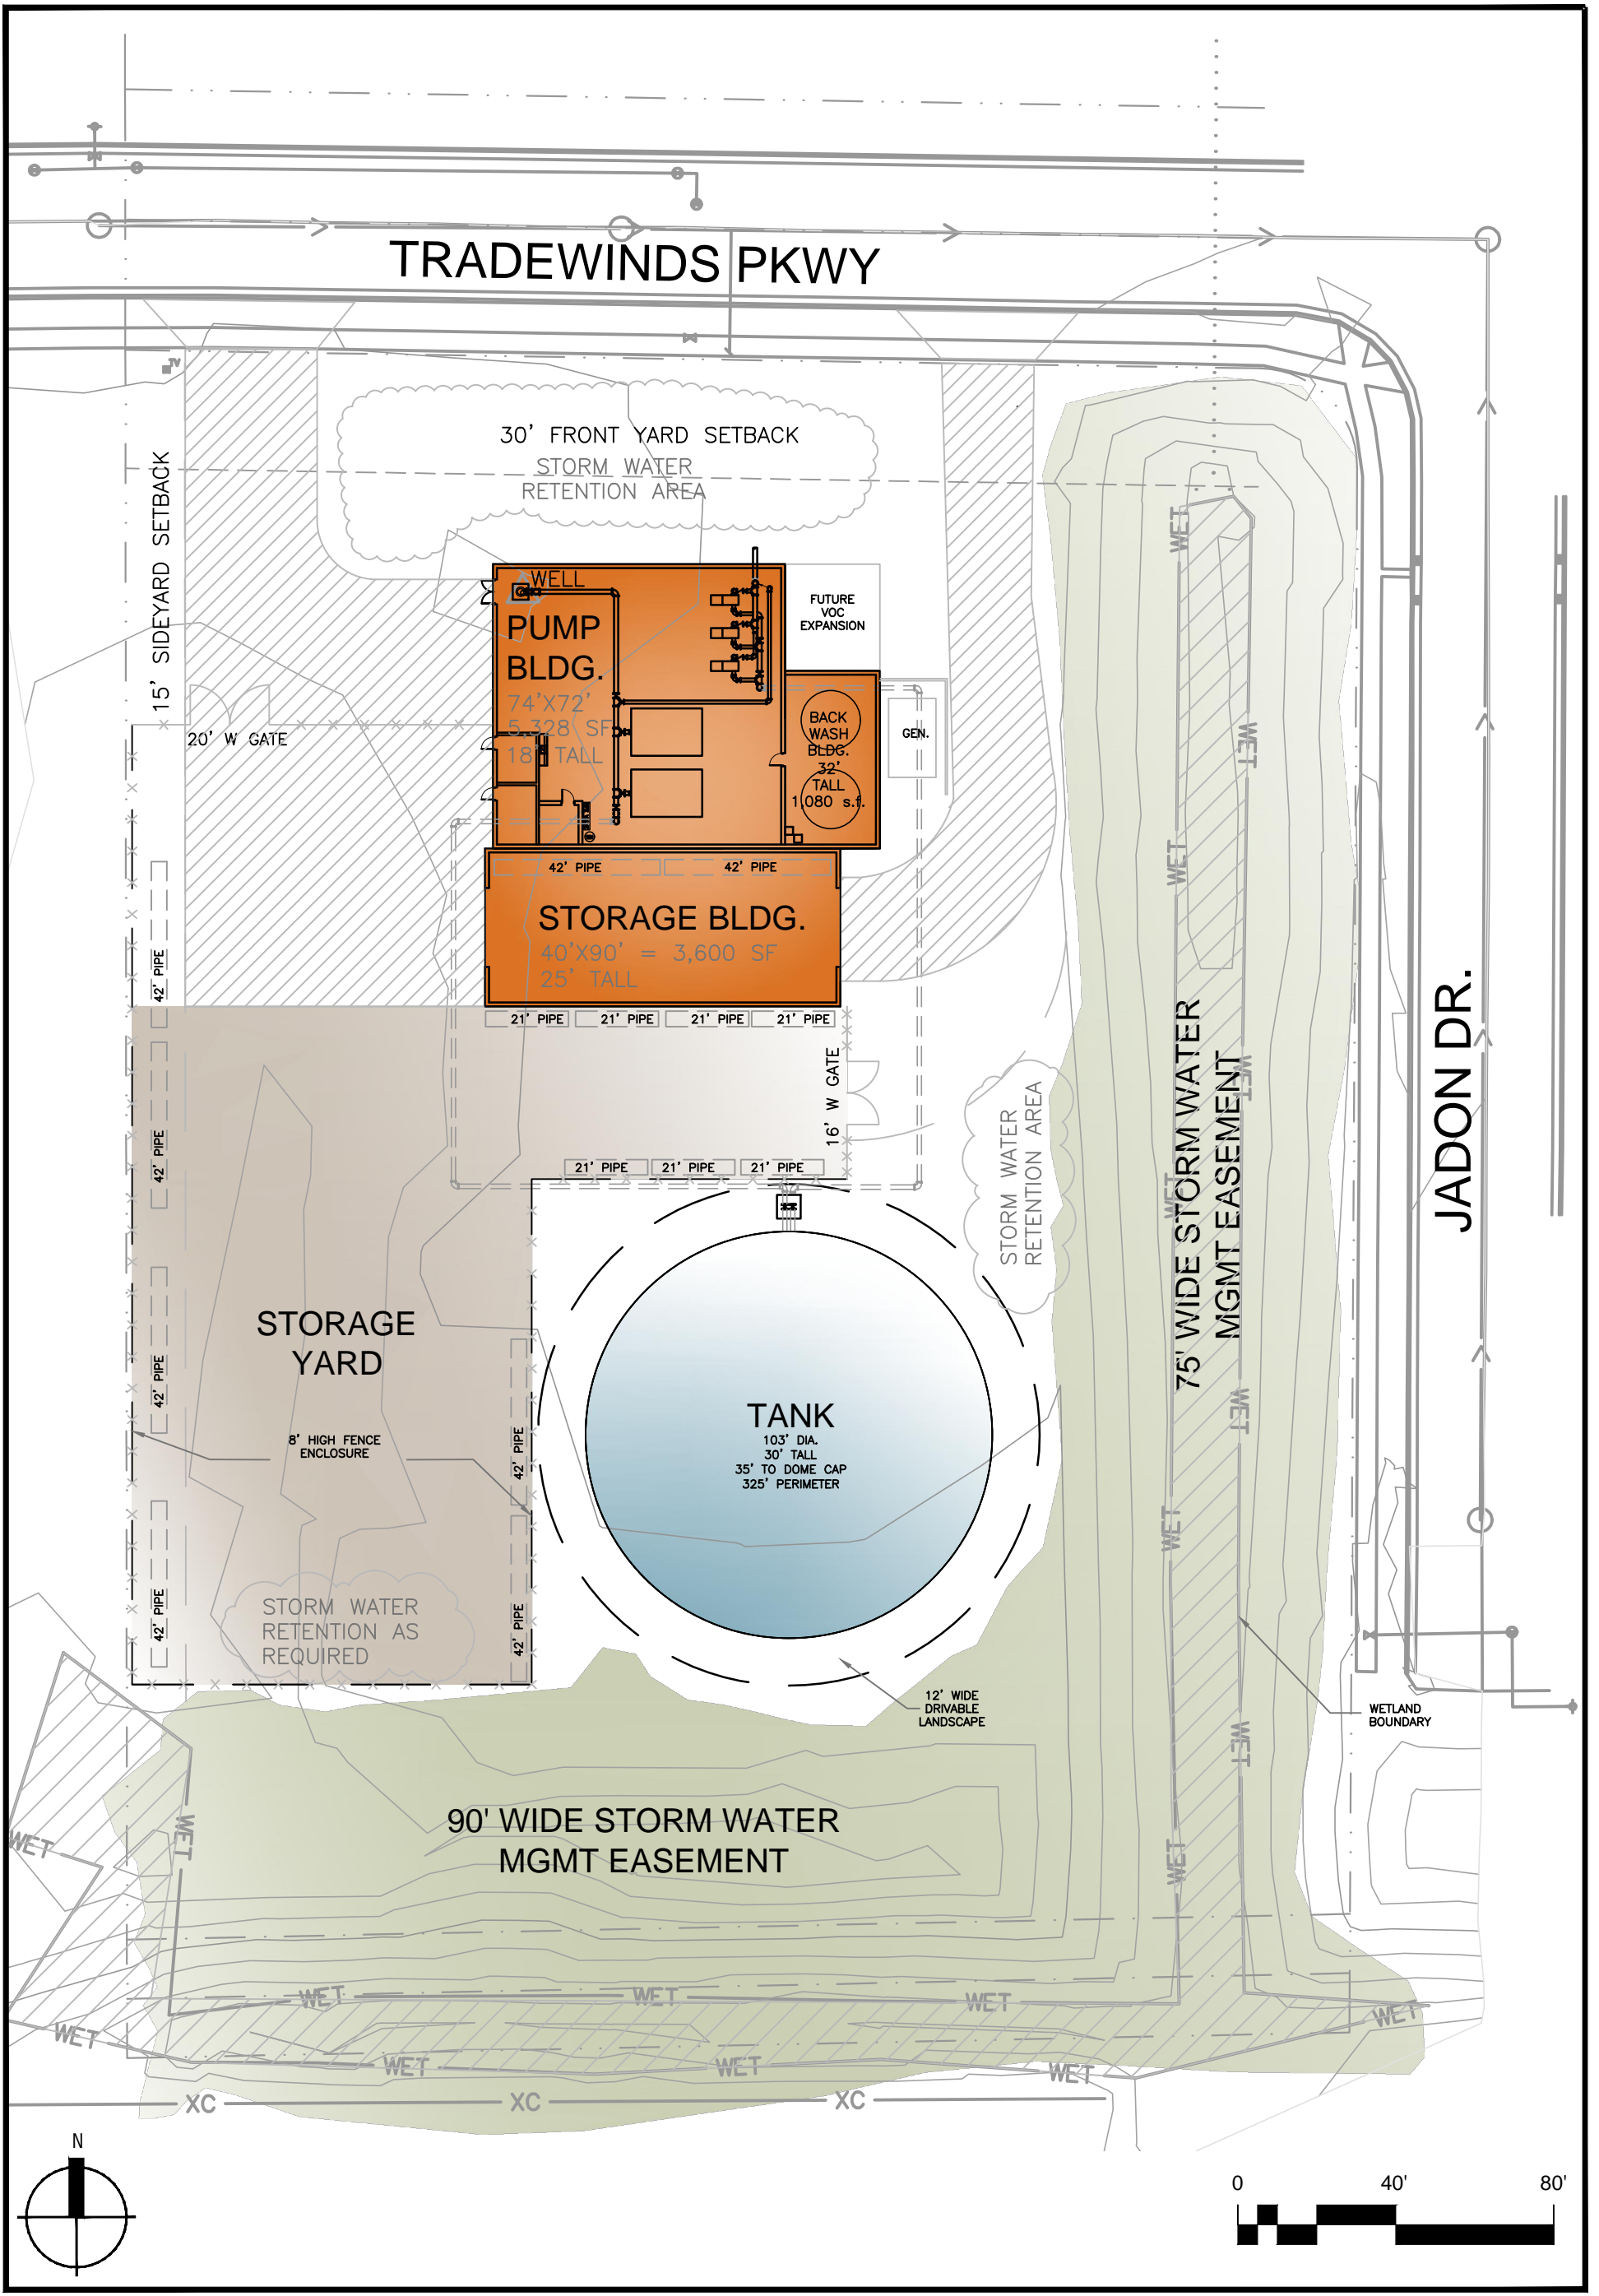

**UNIT WELL 31 - OPTION 1**  
 MADISON WATER UTILITY  
 11/06/2014



