



○ ONE BEDROOM  
—————  
NOT TO SCALE

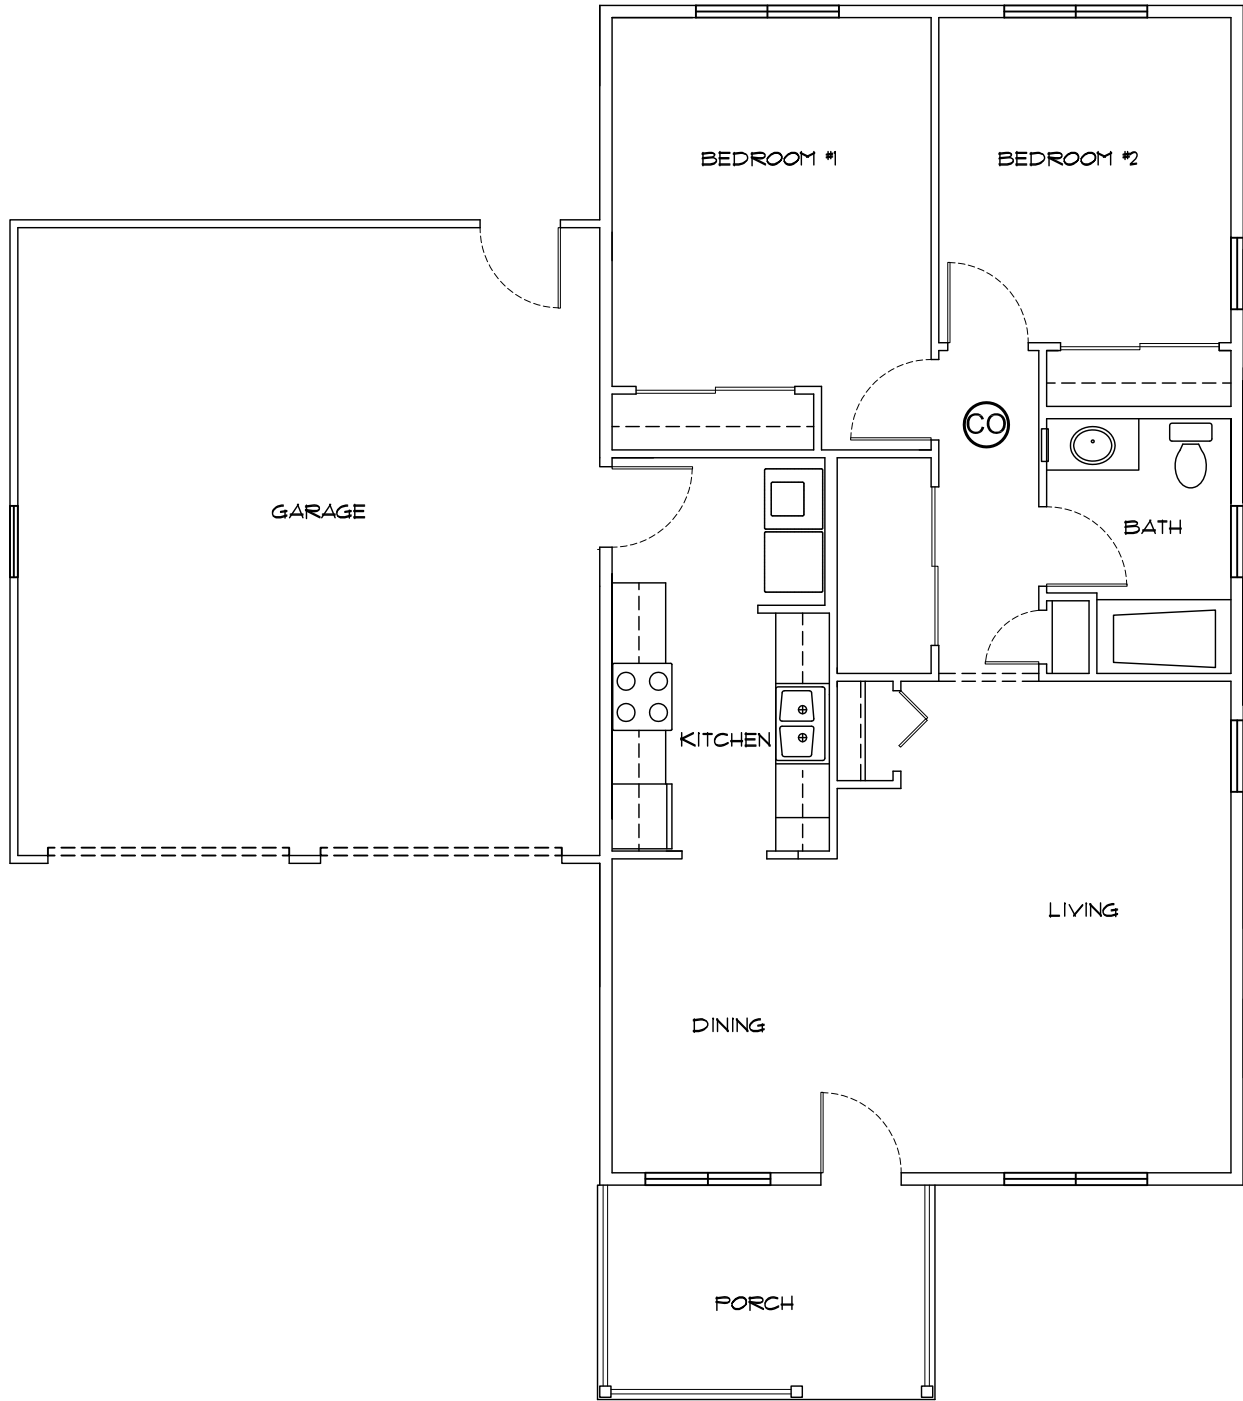


 TWO BEDROOM UNIT  
NOT TO SCALE

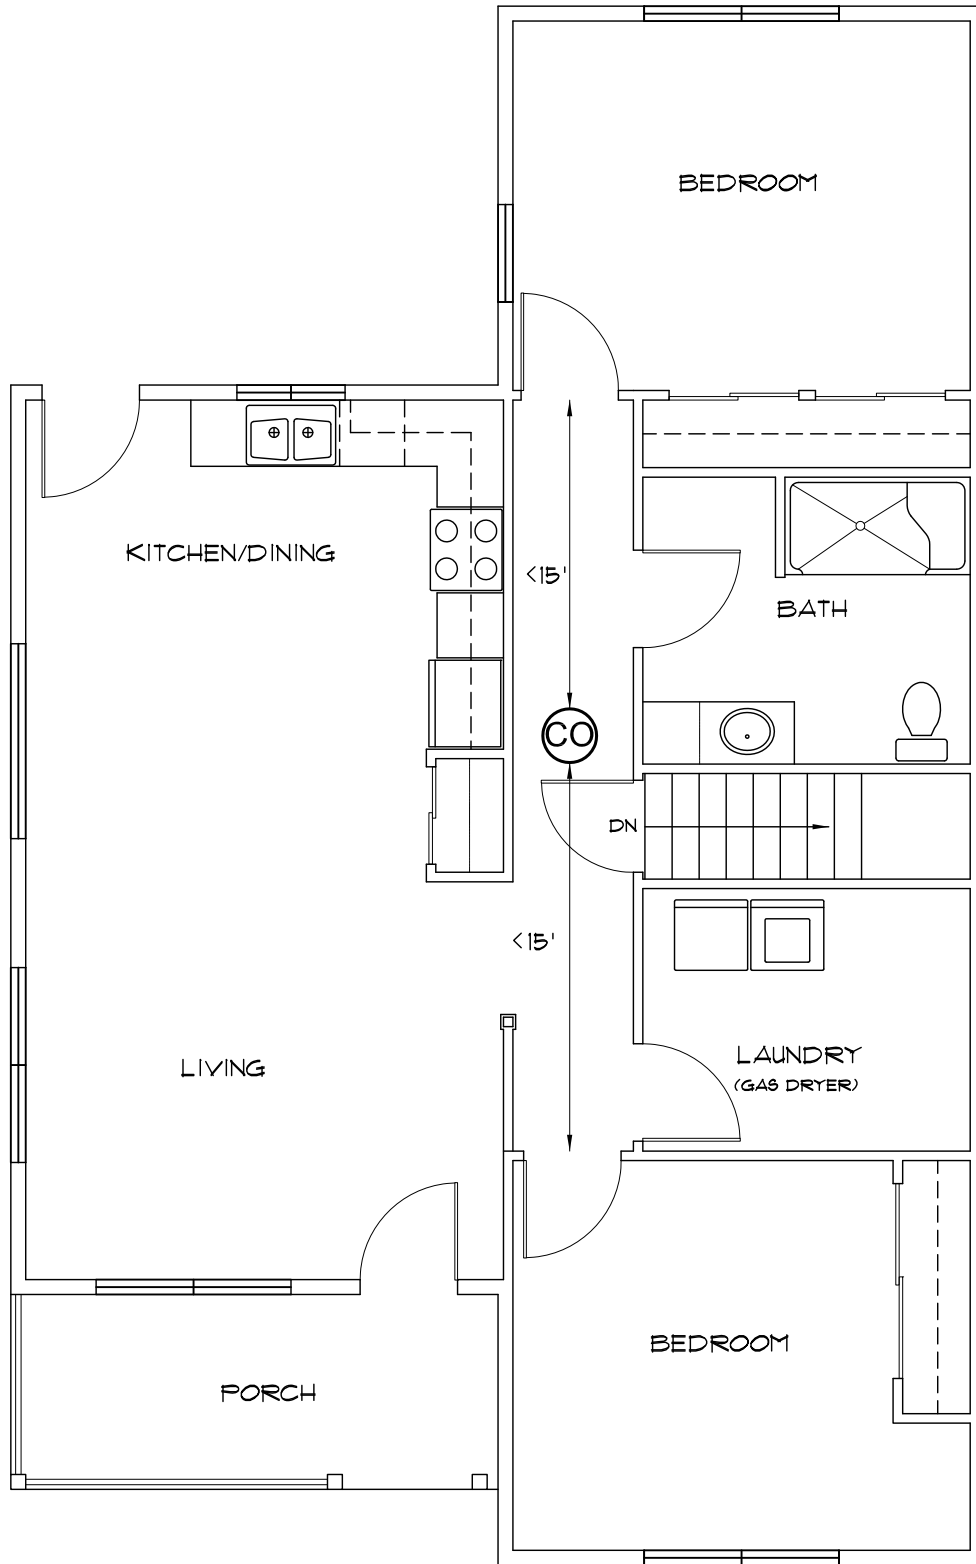


NOTE: IF BEDROOM DOORS MORE THAN 30' APART TWO CO ALARMS REQUIRED


 TWO BEDROOM UNIT WITH GAS DRYER  
 NOT TO SCALE

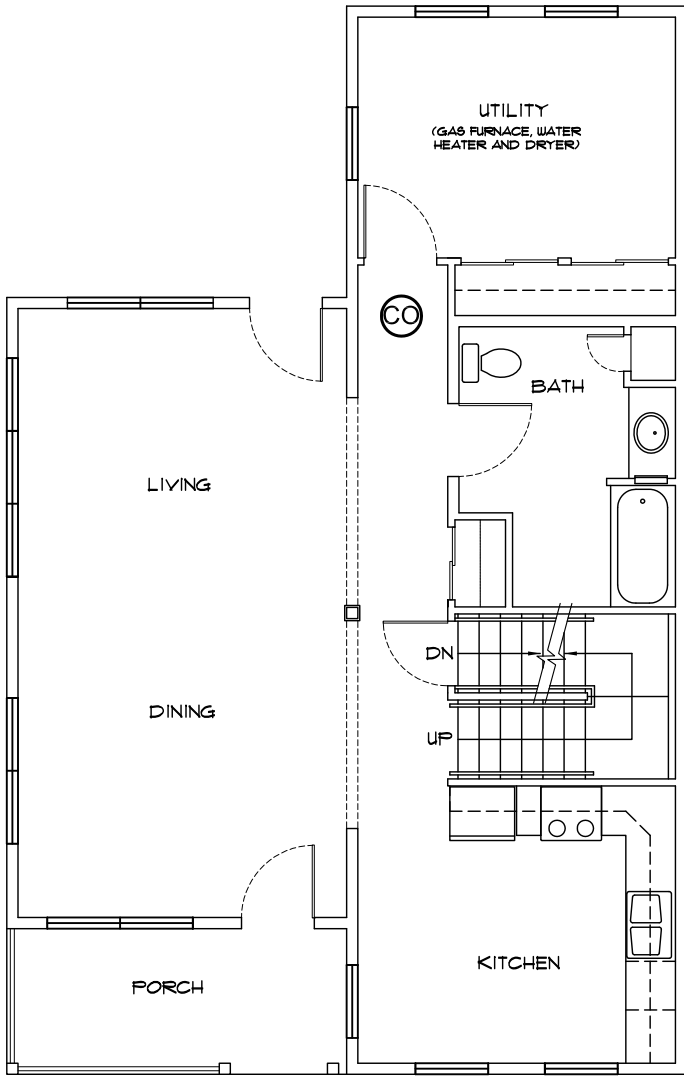


FIRST FLOOR

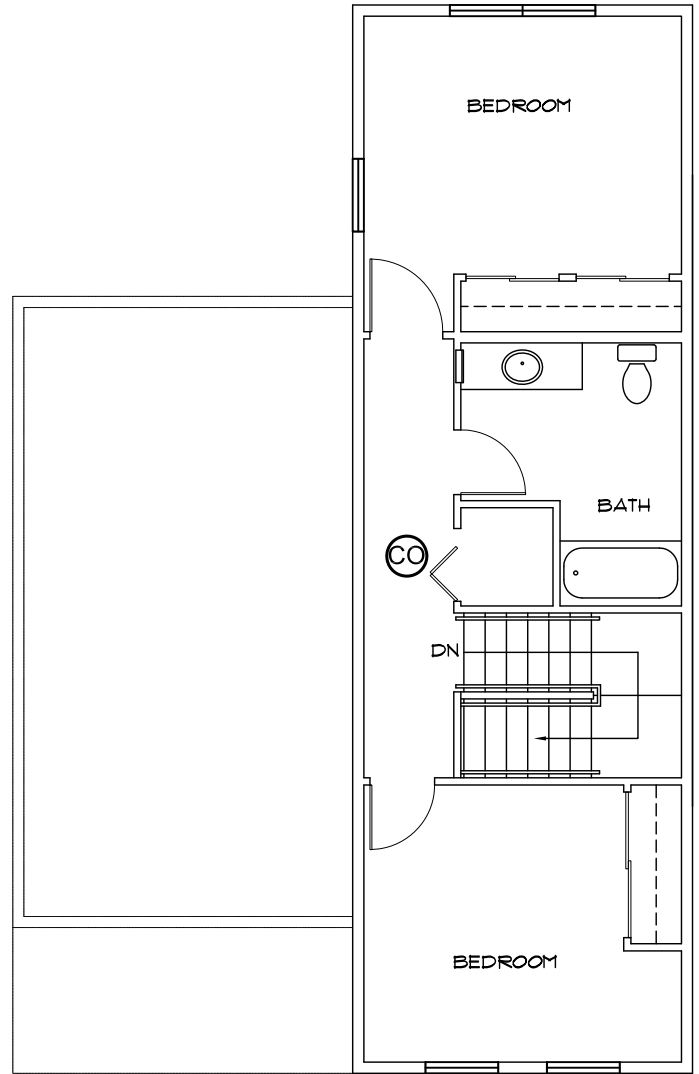


SECOND FLOOR


 TWO BEDROOMS  
 NOT TO SCALE

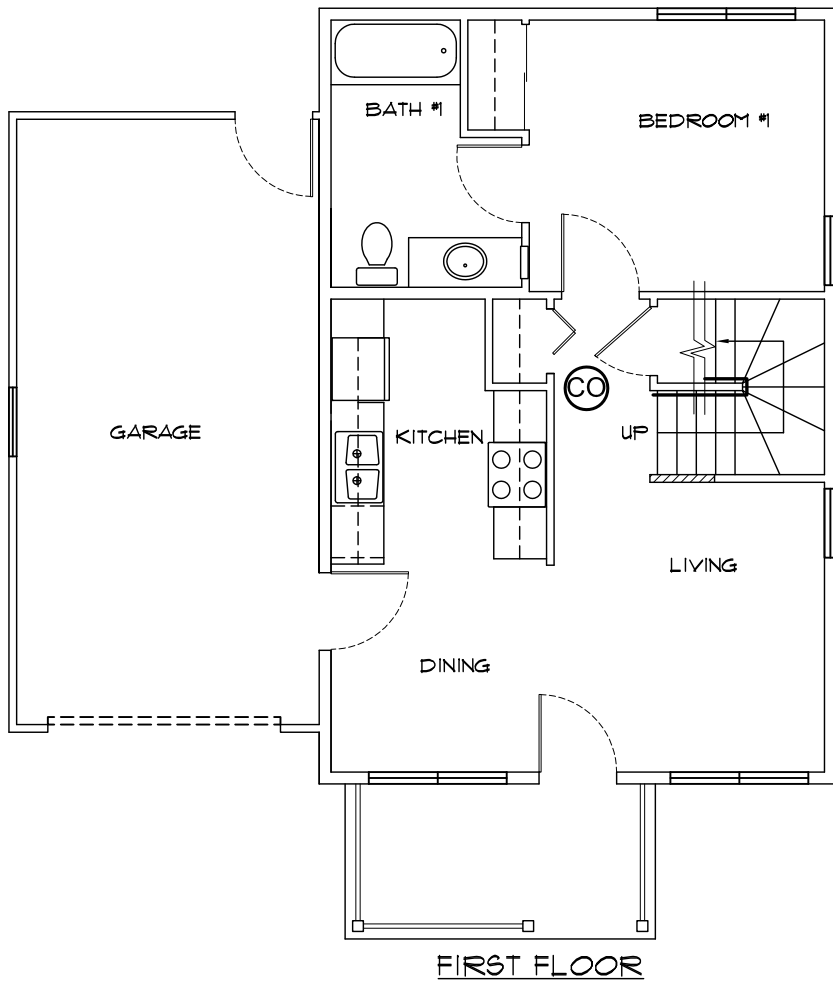


FIRST FLOOR


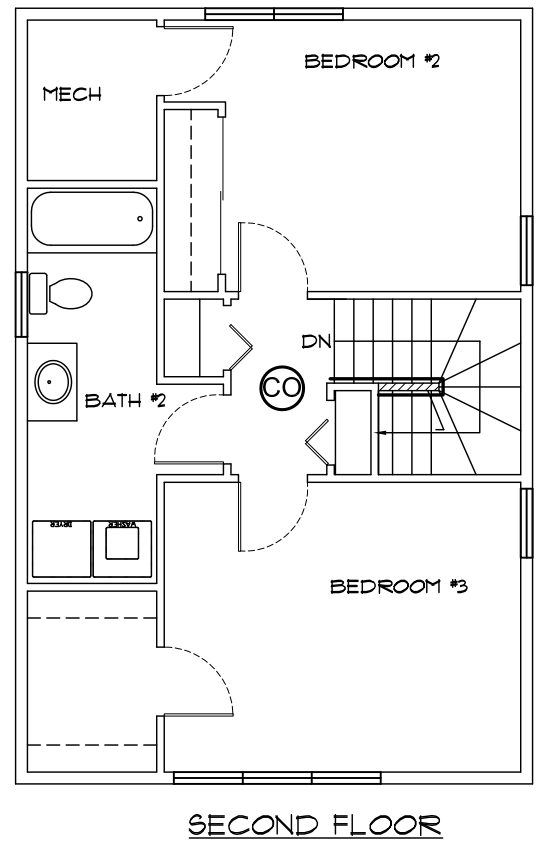


SECOND FLOOR

THREE BEDROOM UNIT WITH  
 GAS BOILER IN BASEMENT  
 NOT TO SCALE

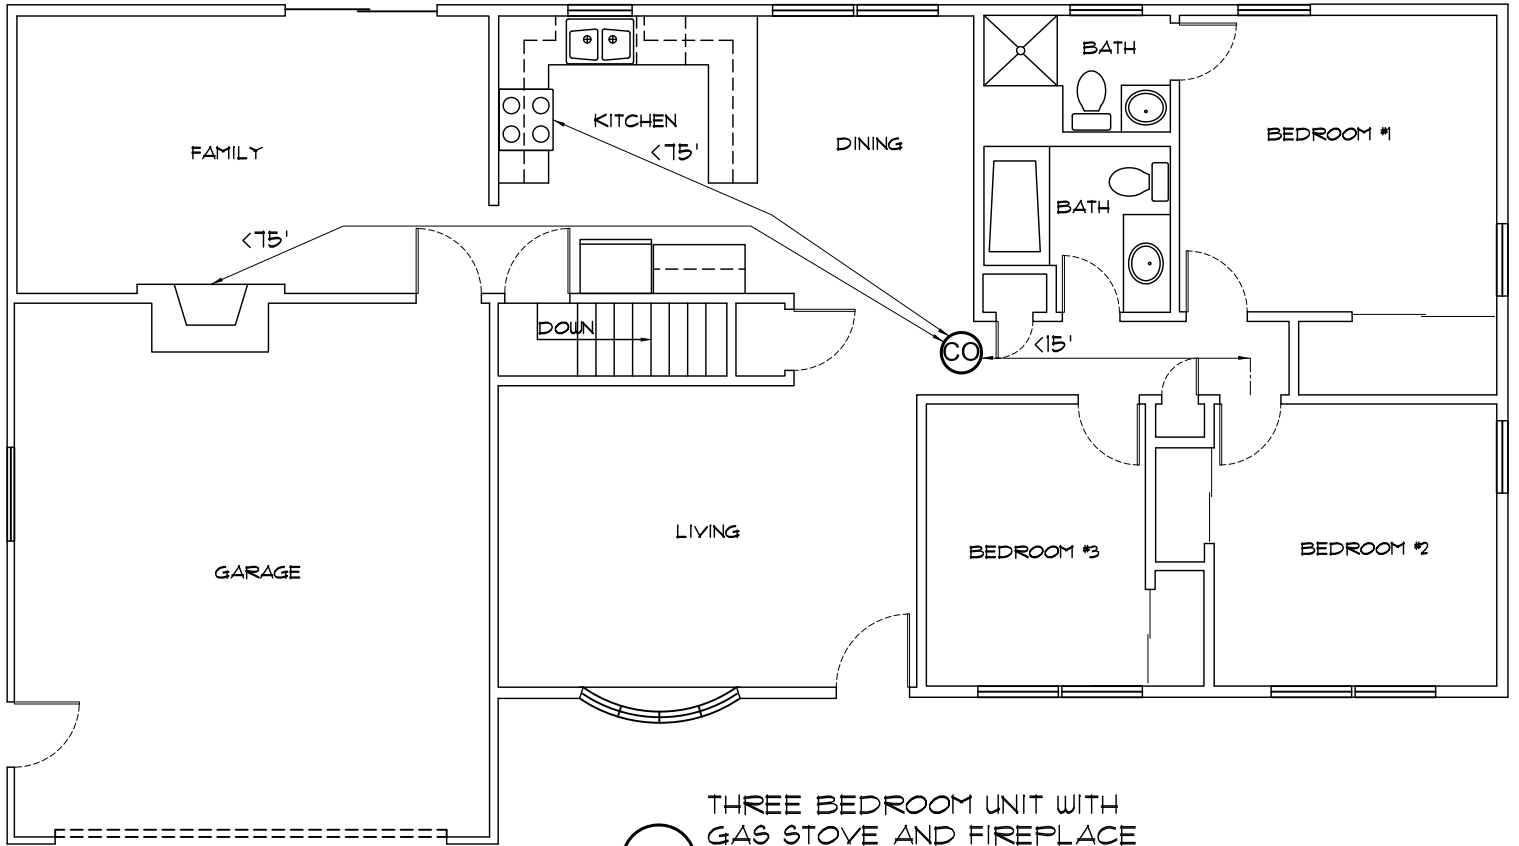


THREE BEDROOM UNIT WITH  
GAS STOVE AND FIREPLACE  
NOT TO SCALE

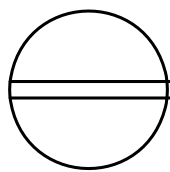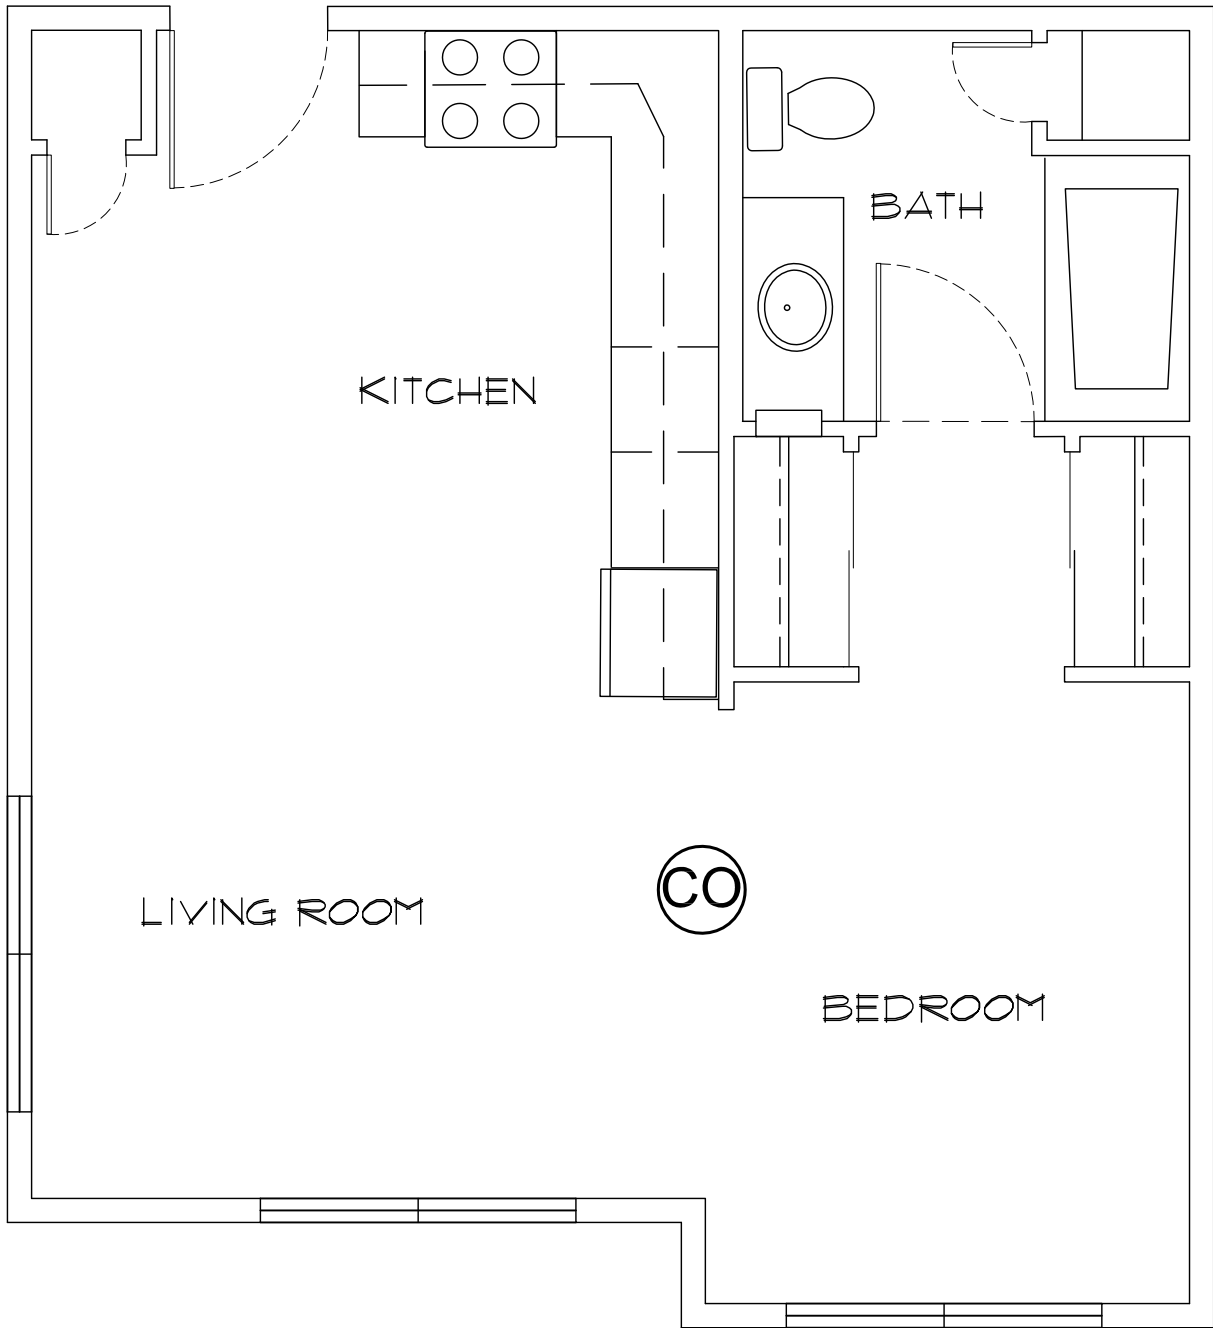


EFFICIENCY/STUDIO


NOT TO SCALE

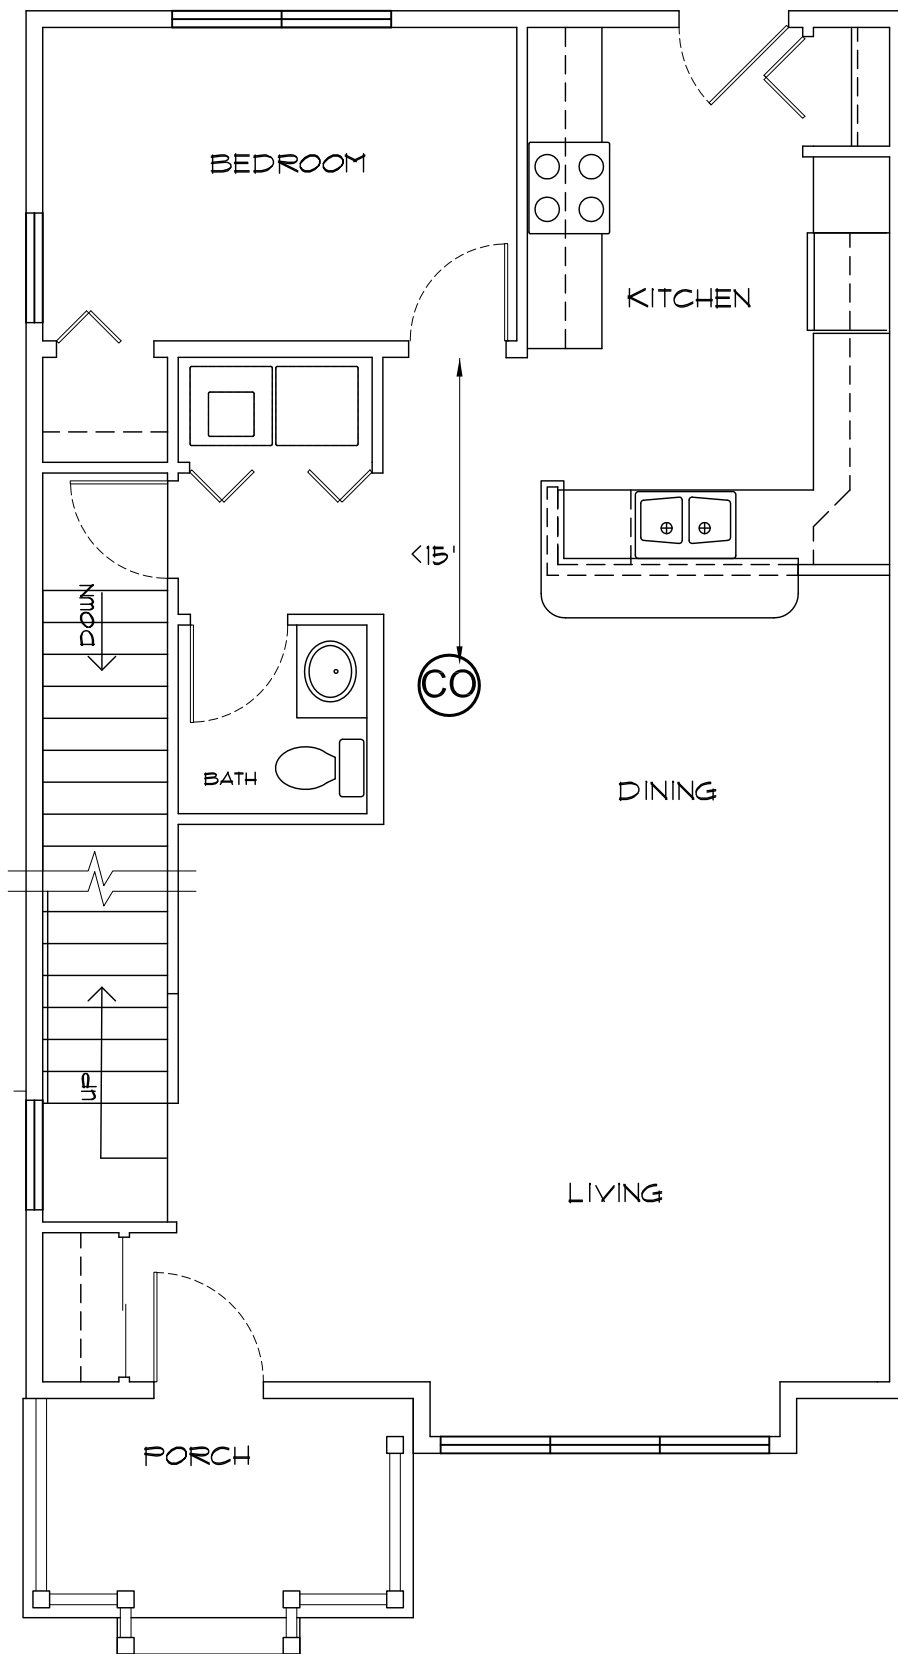



UNIT WITH ONE BEDROOM WITH DIRECT ACCESS FROM THE KITCHEN AND GAS FURNACE IN BASEMENT

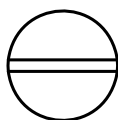

NOT TO SCALE

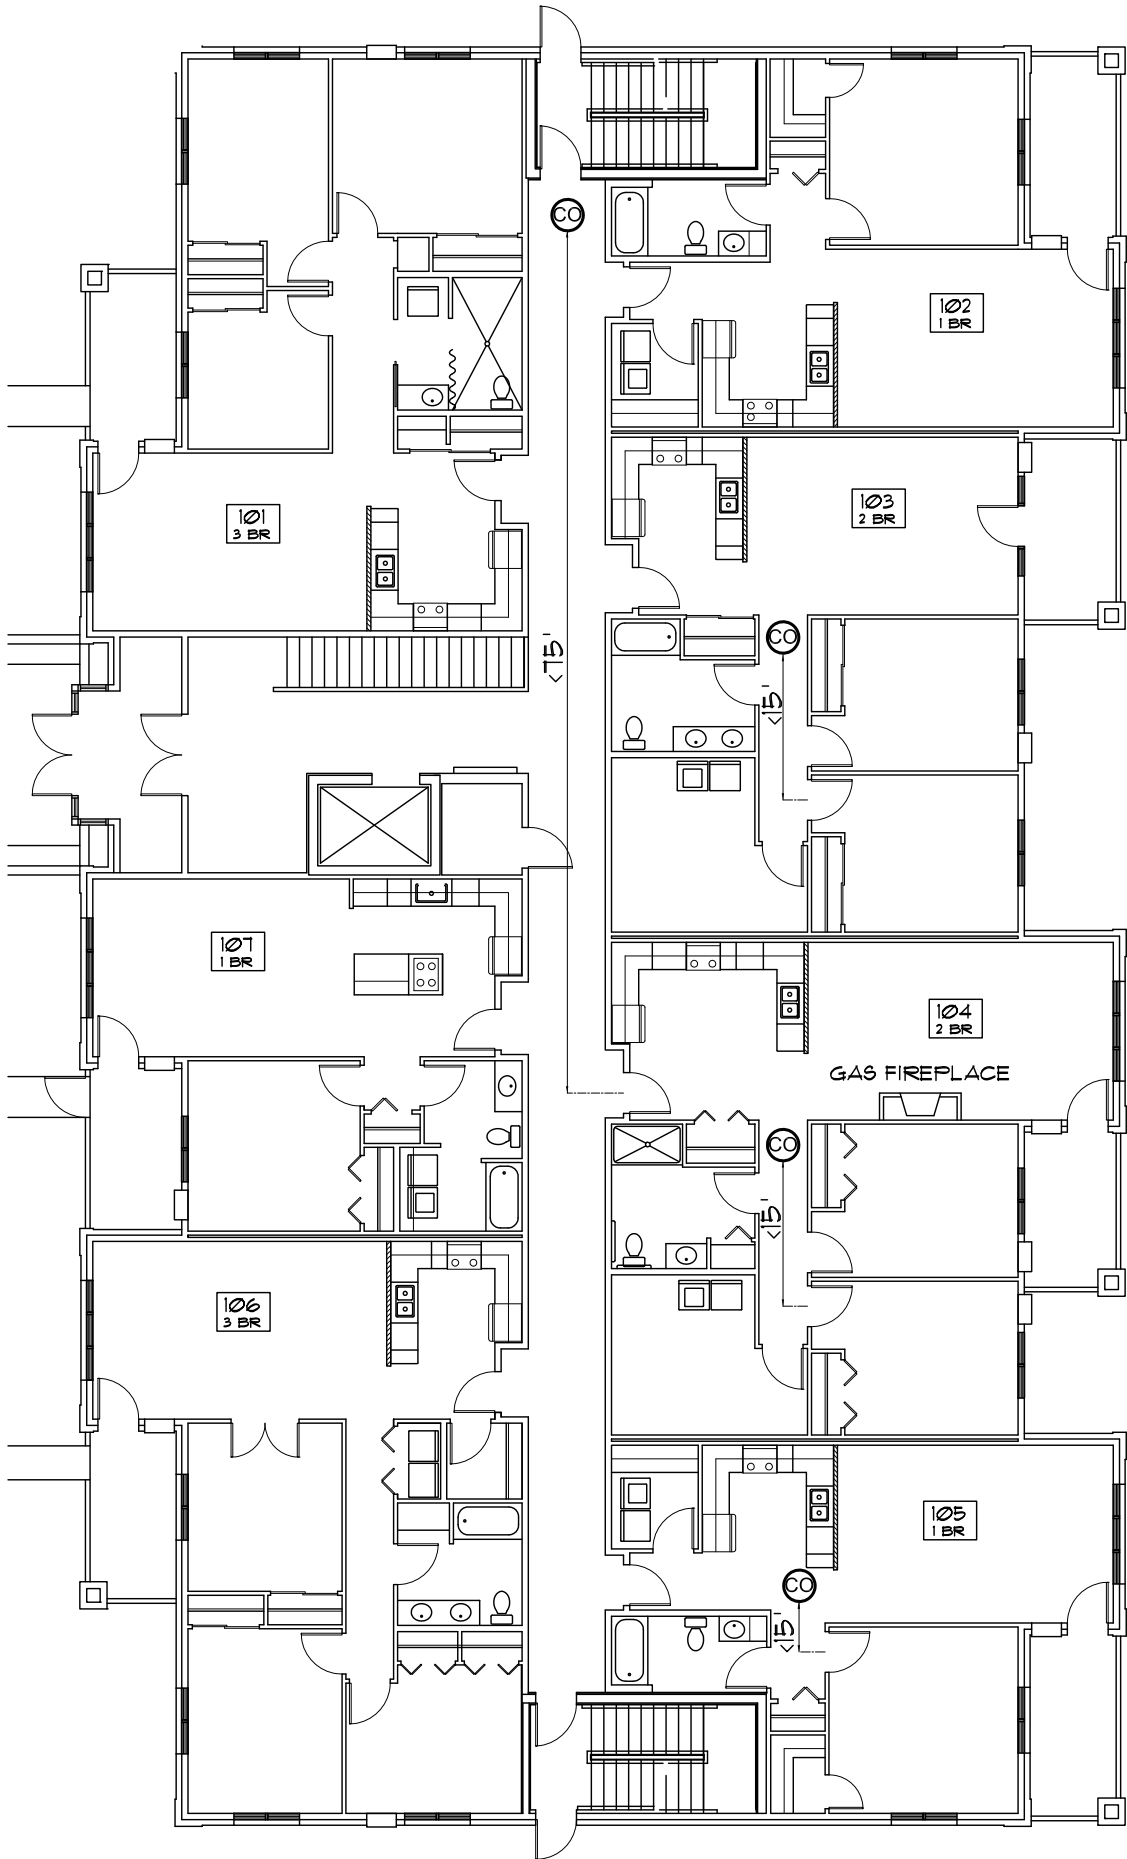

APARTMENT WITH GAS  
BURNING FIREPLACE  
NOT TO SCALE

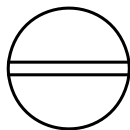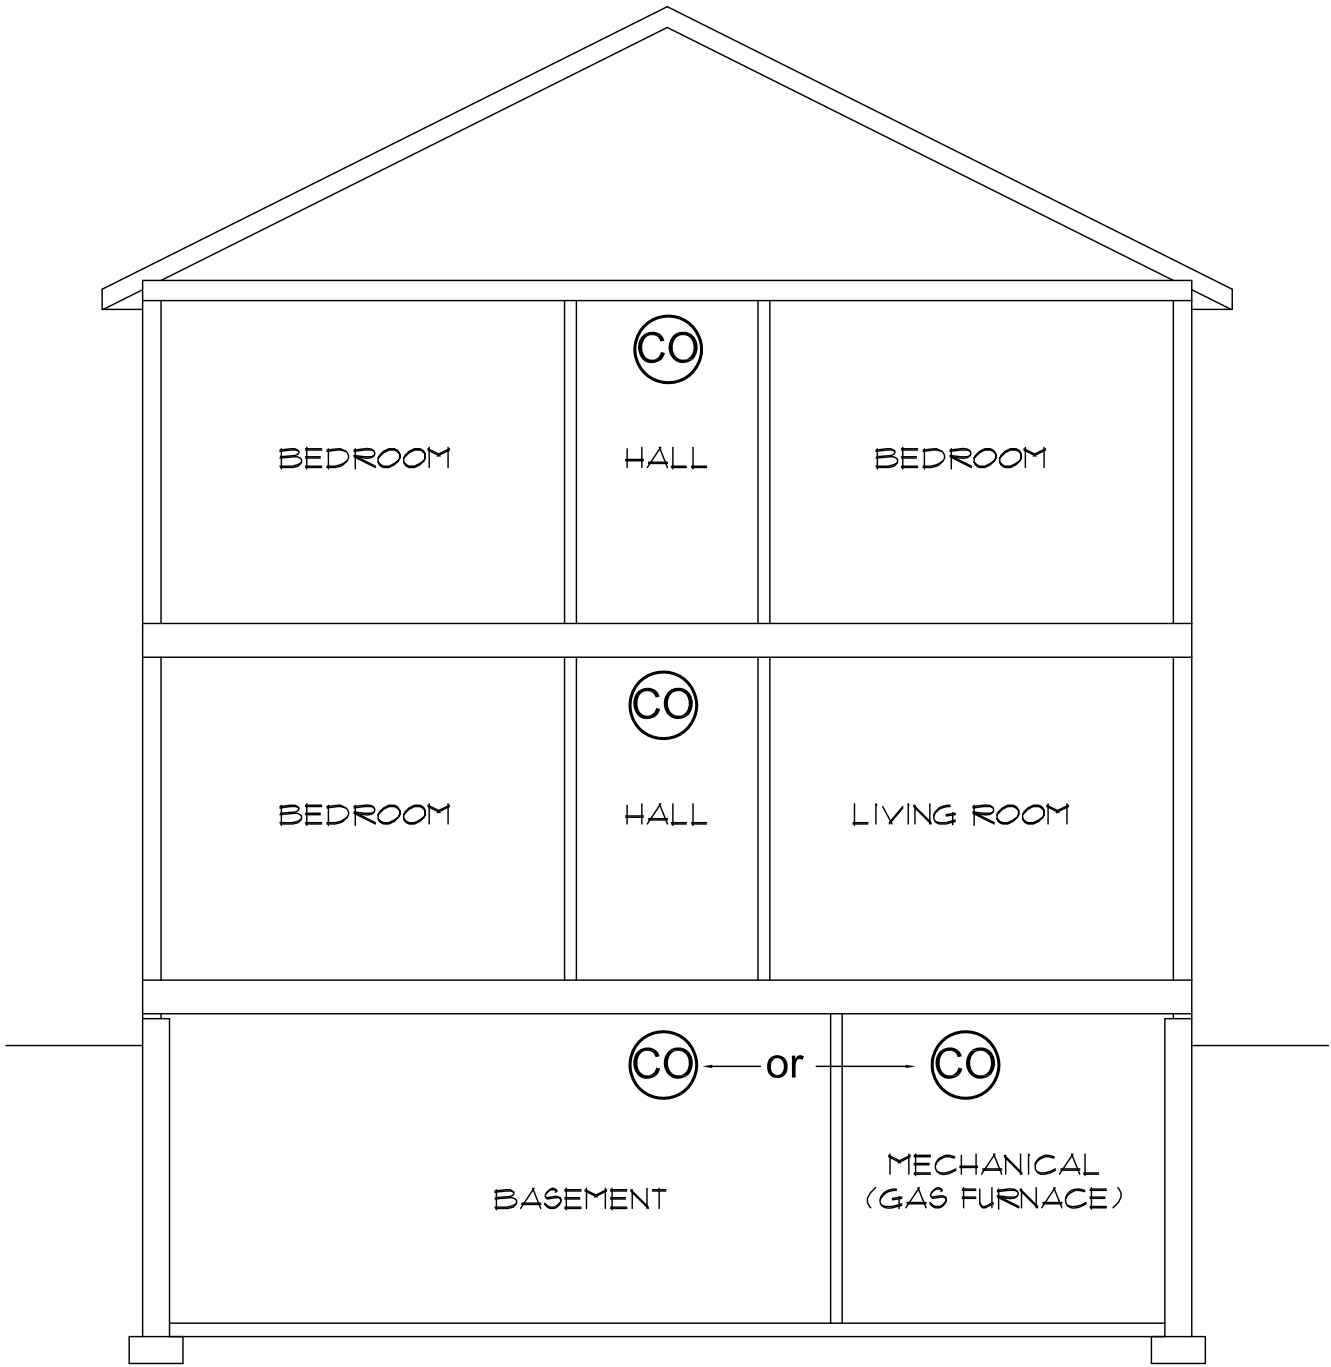

CROSS SECTION SHOWING CO ALARMS

NOT TO SCALE