



HAMMERSLEY RD 2022 RESURFACING

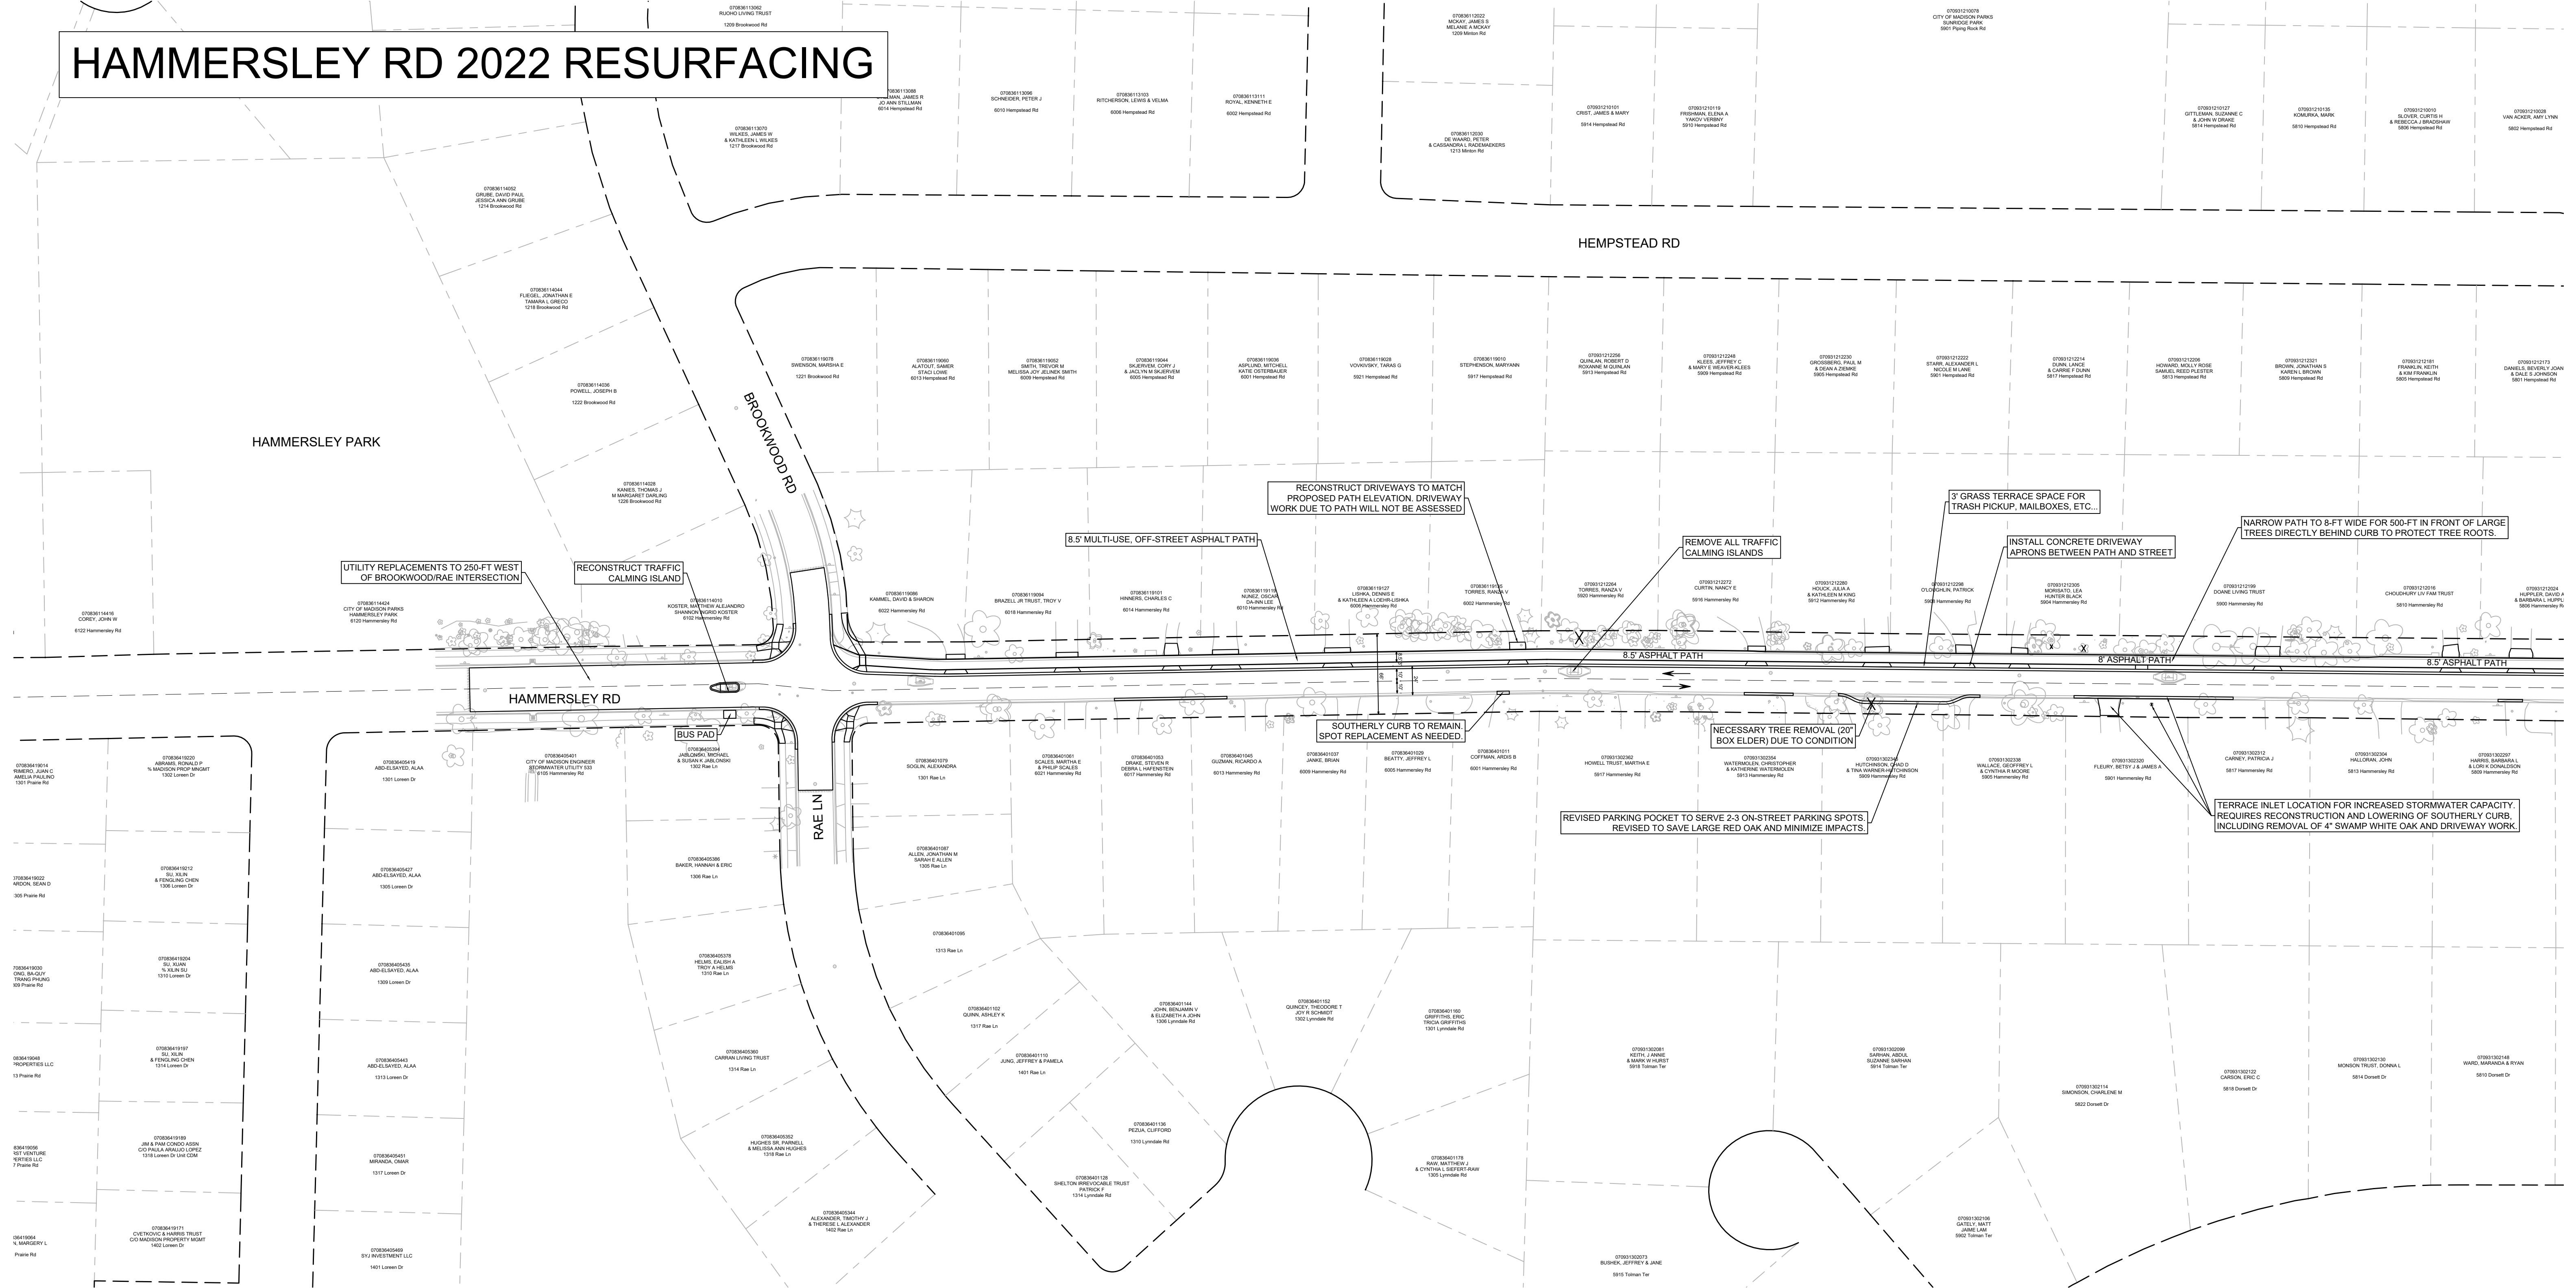

HAMMERSLEY RD 2022 RESURFACING

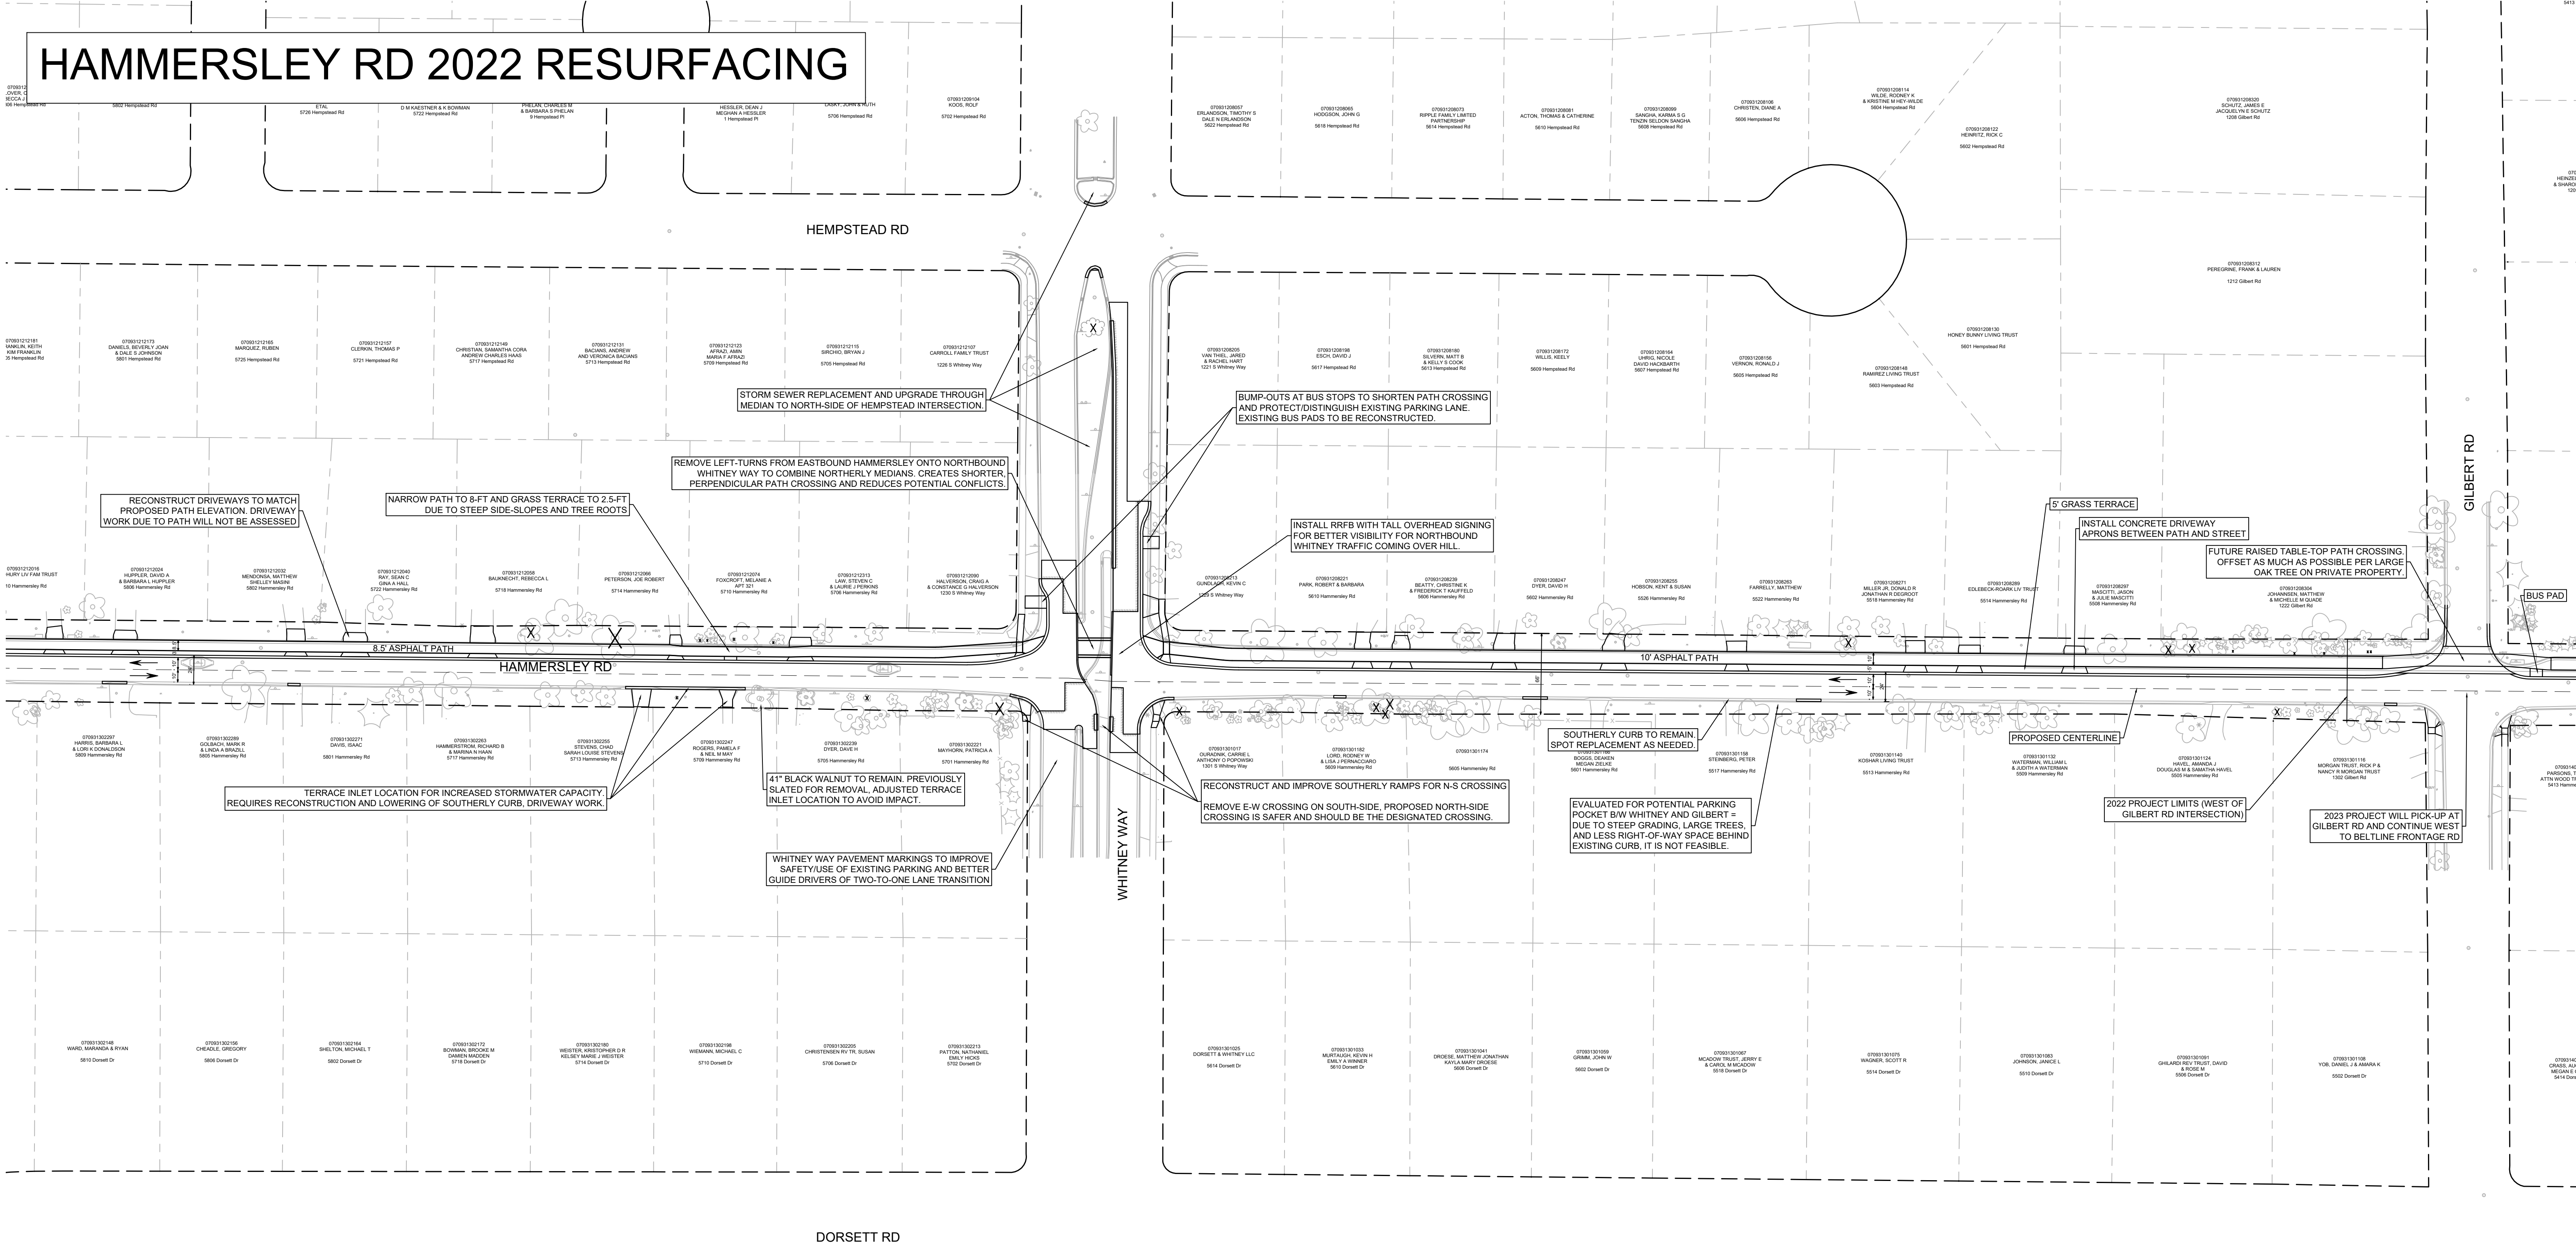

DORSETT RD