
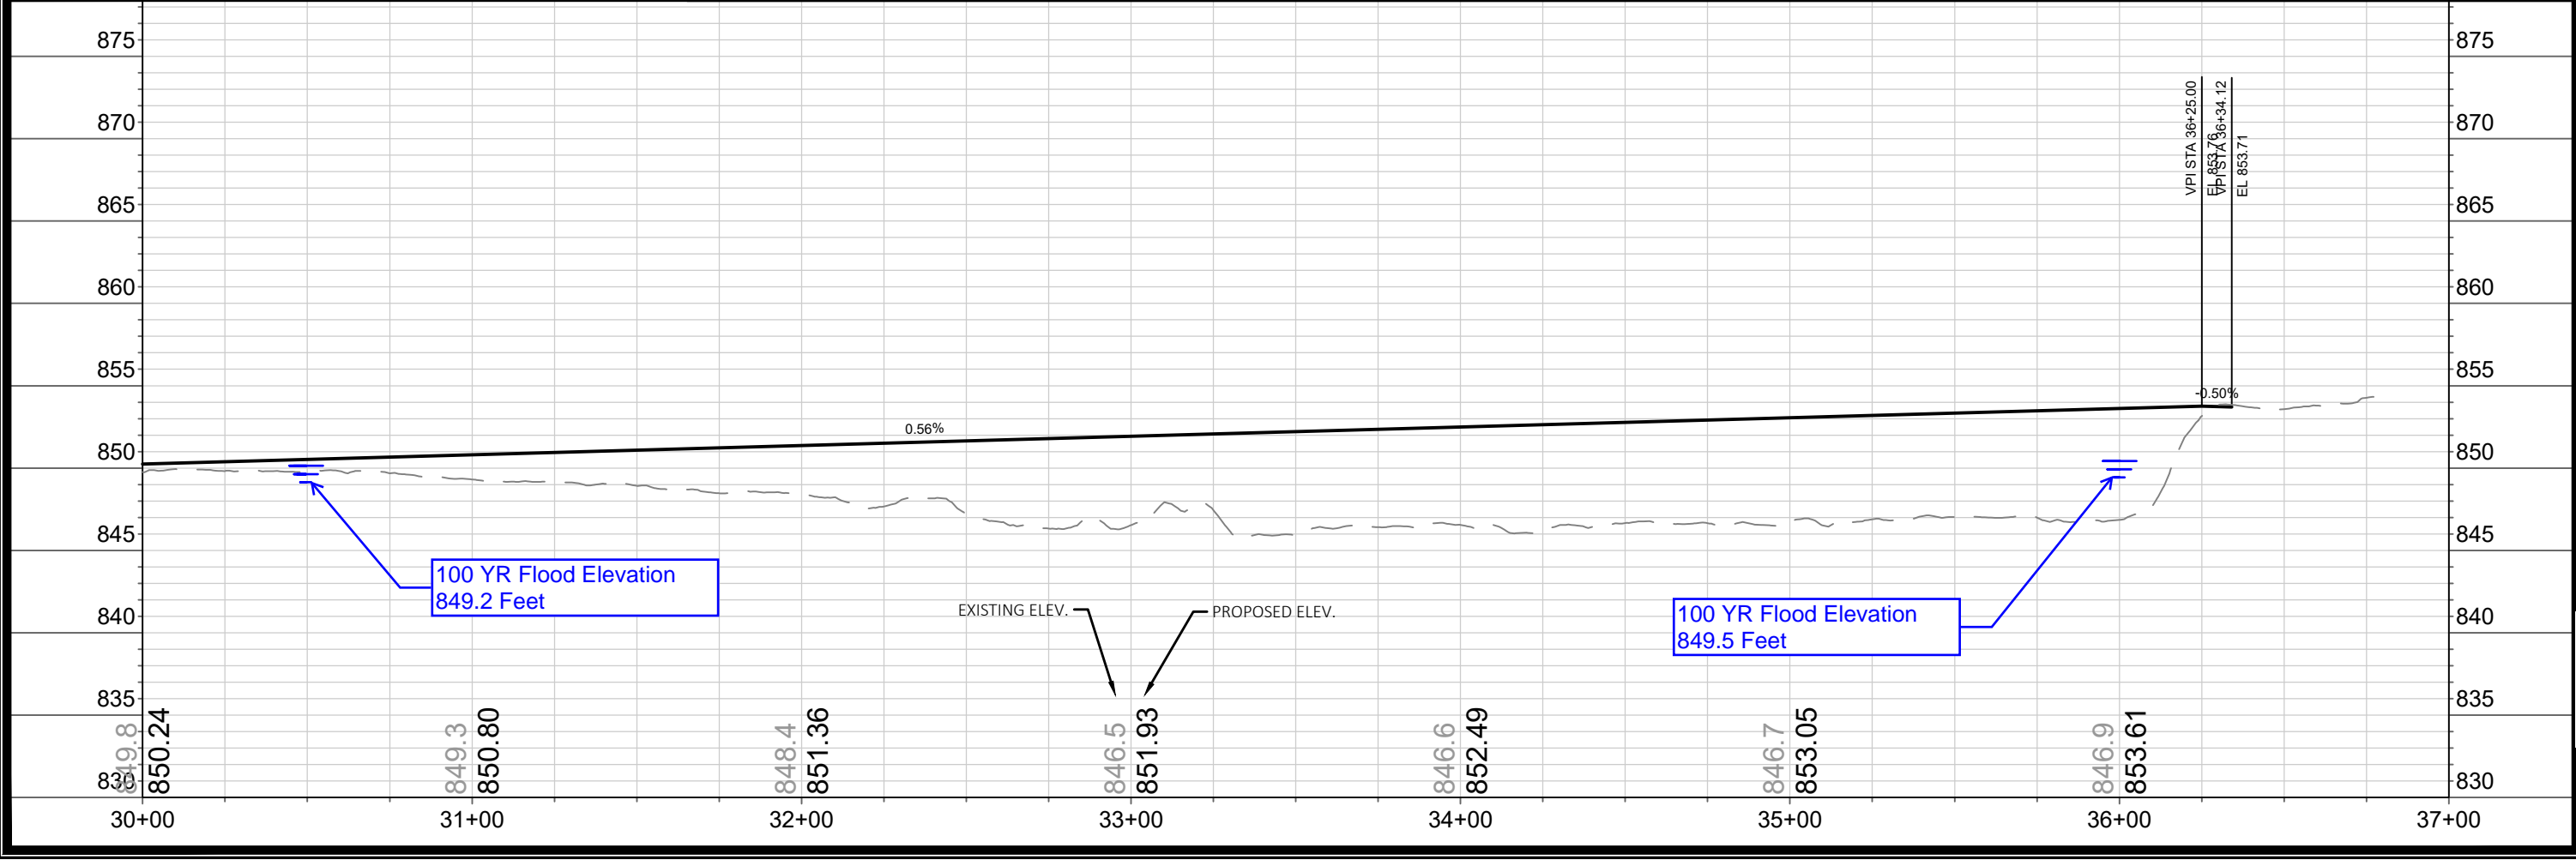


LEGEND

- 100-YR FLOOD REGULATORY FLOODWAY
- 100-YR FLOOD FLOODPLAIN STORAGE

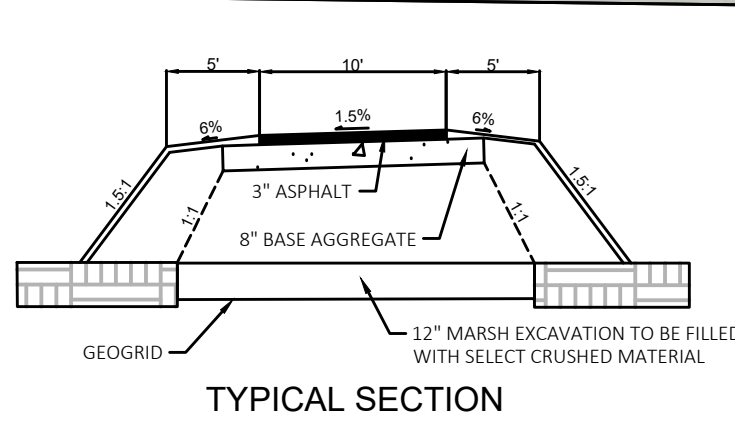

CONTRACT NO: #####

GARVER PATH - WETLAND CROSSING - ALTERNATIVE 1

CITY OF MADISON

ALT 1

MARK	REVISION	DATE	BY
#####	#####	#####	#####
#####	#####	#####	#####
#####	#####	#####	#####
#####	#####	#####	#####
#####	#####	#####	#####

Scale: 1" = 50'