


Olbrich Operations Area  
Proposed Leaf Material Storage  
02-15-19

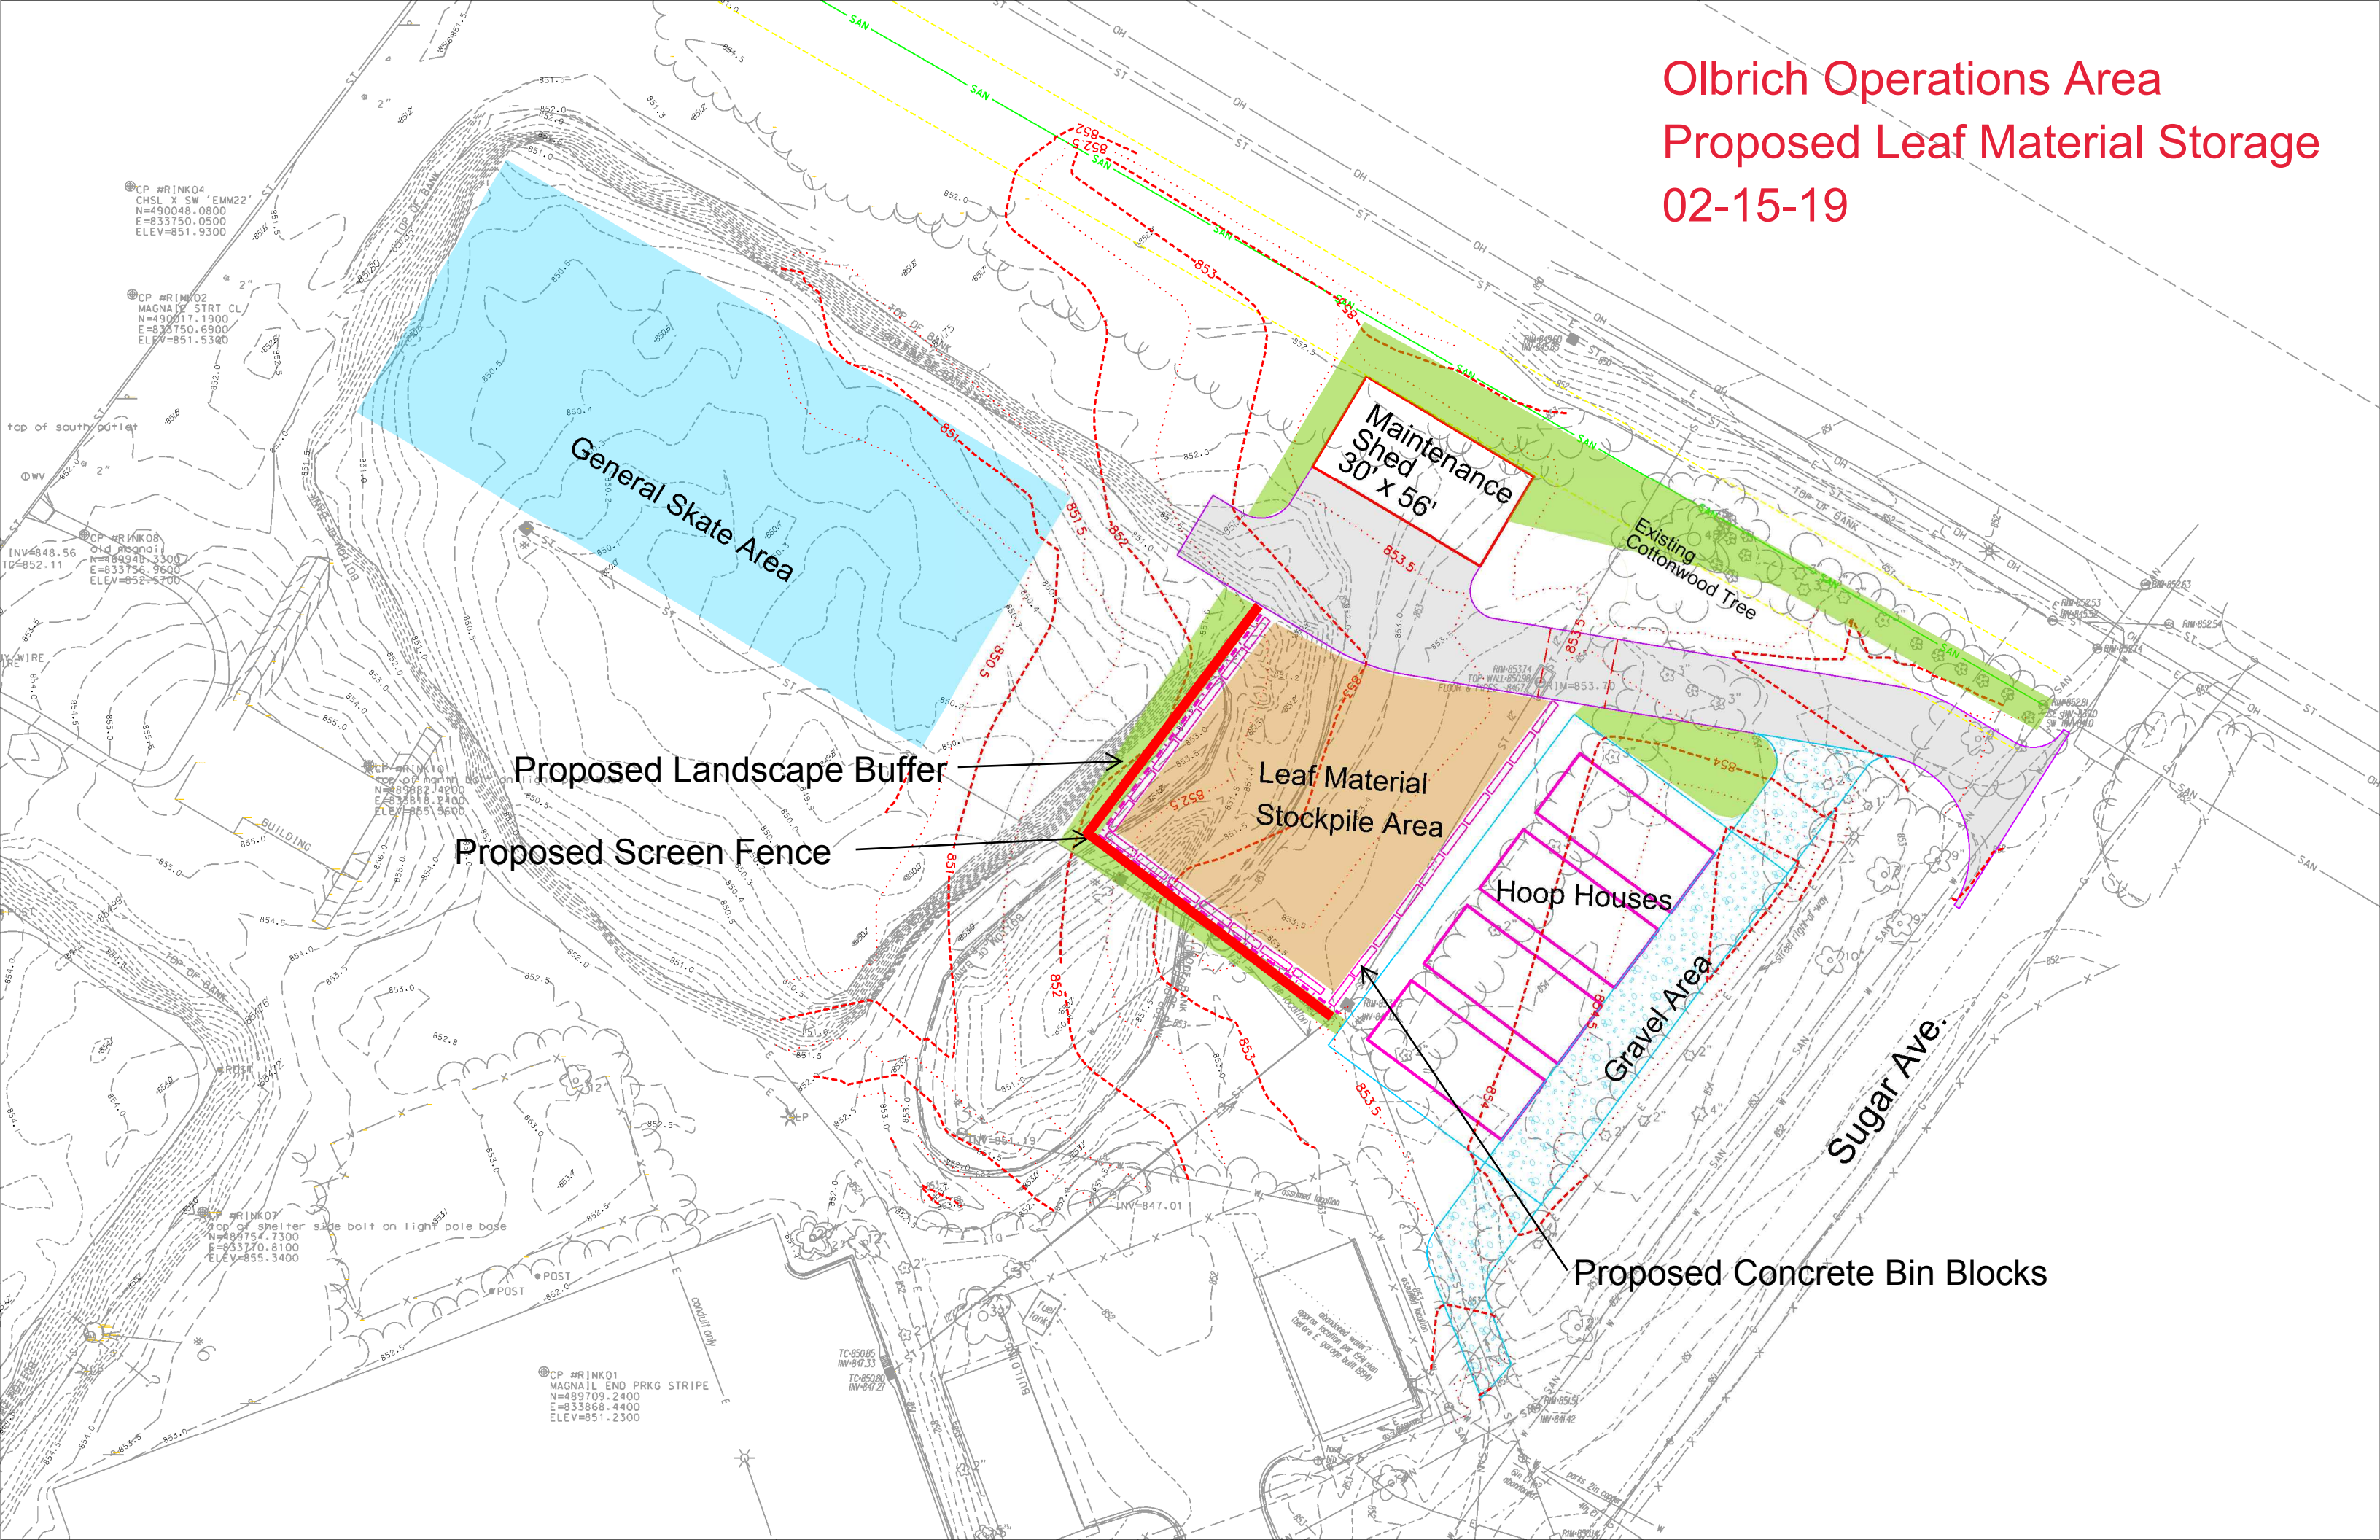

General Skate Area

Maintenance Shed  
30' x 56'

Existing Cottonwood Tree

Proposed Landscape Buffer

Leaf Material Stockpile Area

Proposed Screen Fence

Hoop Houses

Gravel Area

Sugar Ave.

Proposed Concrete Bin Blocks