


N
 SCALE, FEET 0 30 60
 FOR PRELIMINARY USE ONLY
 MARCH 22, 2018

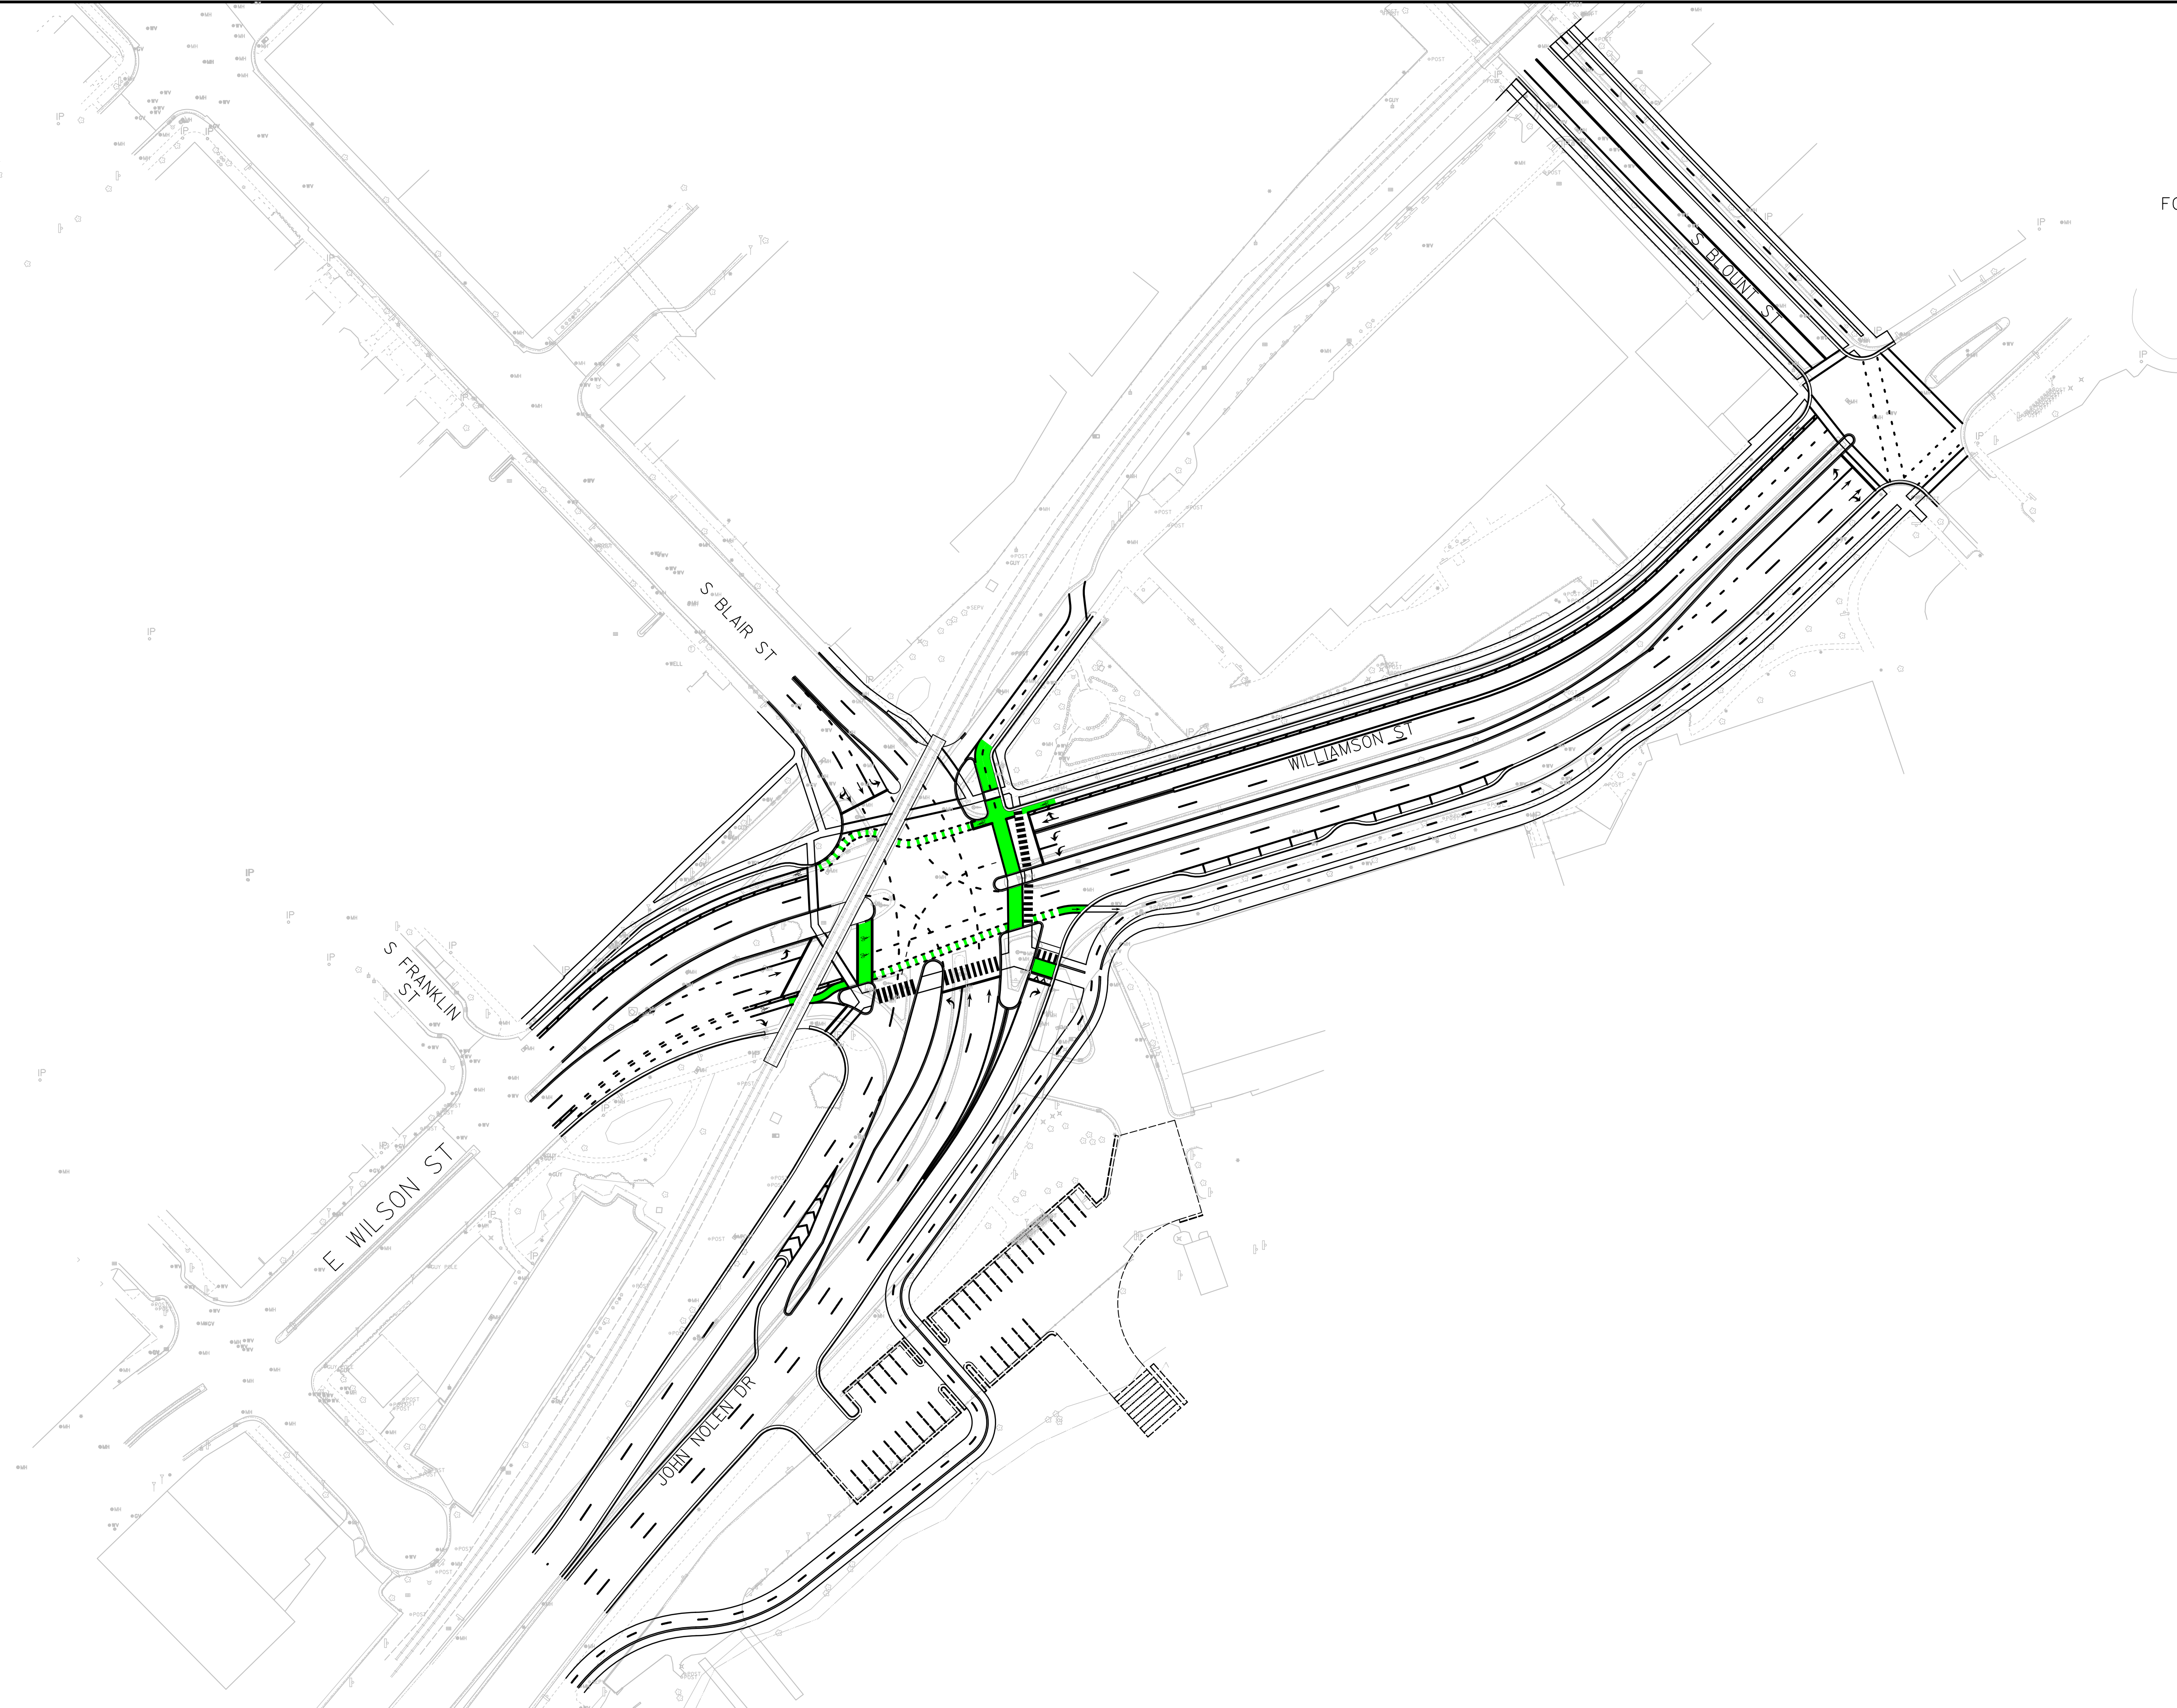

PROJECT NO:	HWY: USH 151	COUNTY: DANE	PROJECT OVERVIEW	SHEET	E
-------------	--------------	--------------	------------------	-------	----------