



PRELIMINARY - AUGUST 2020

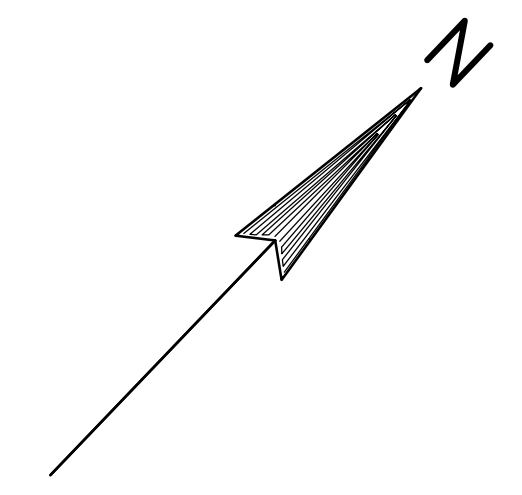

SCALE, FEET 0 20 40

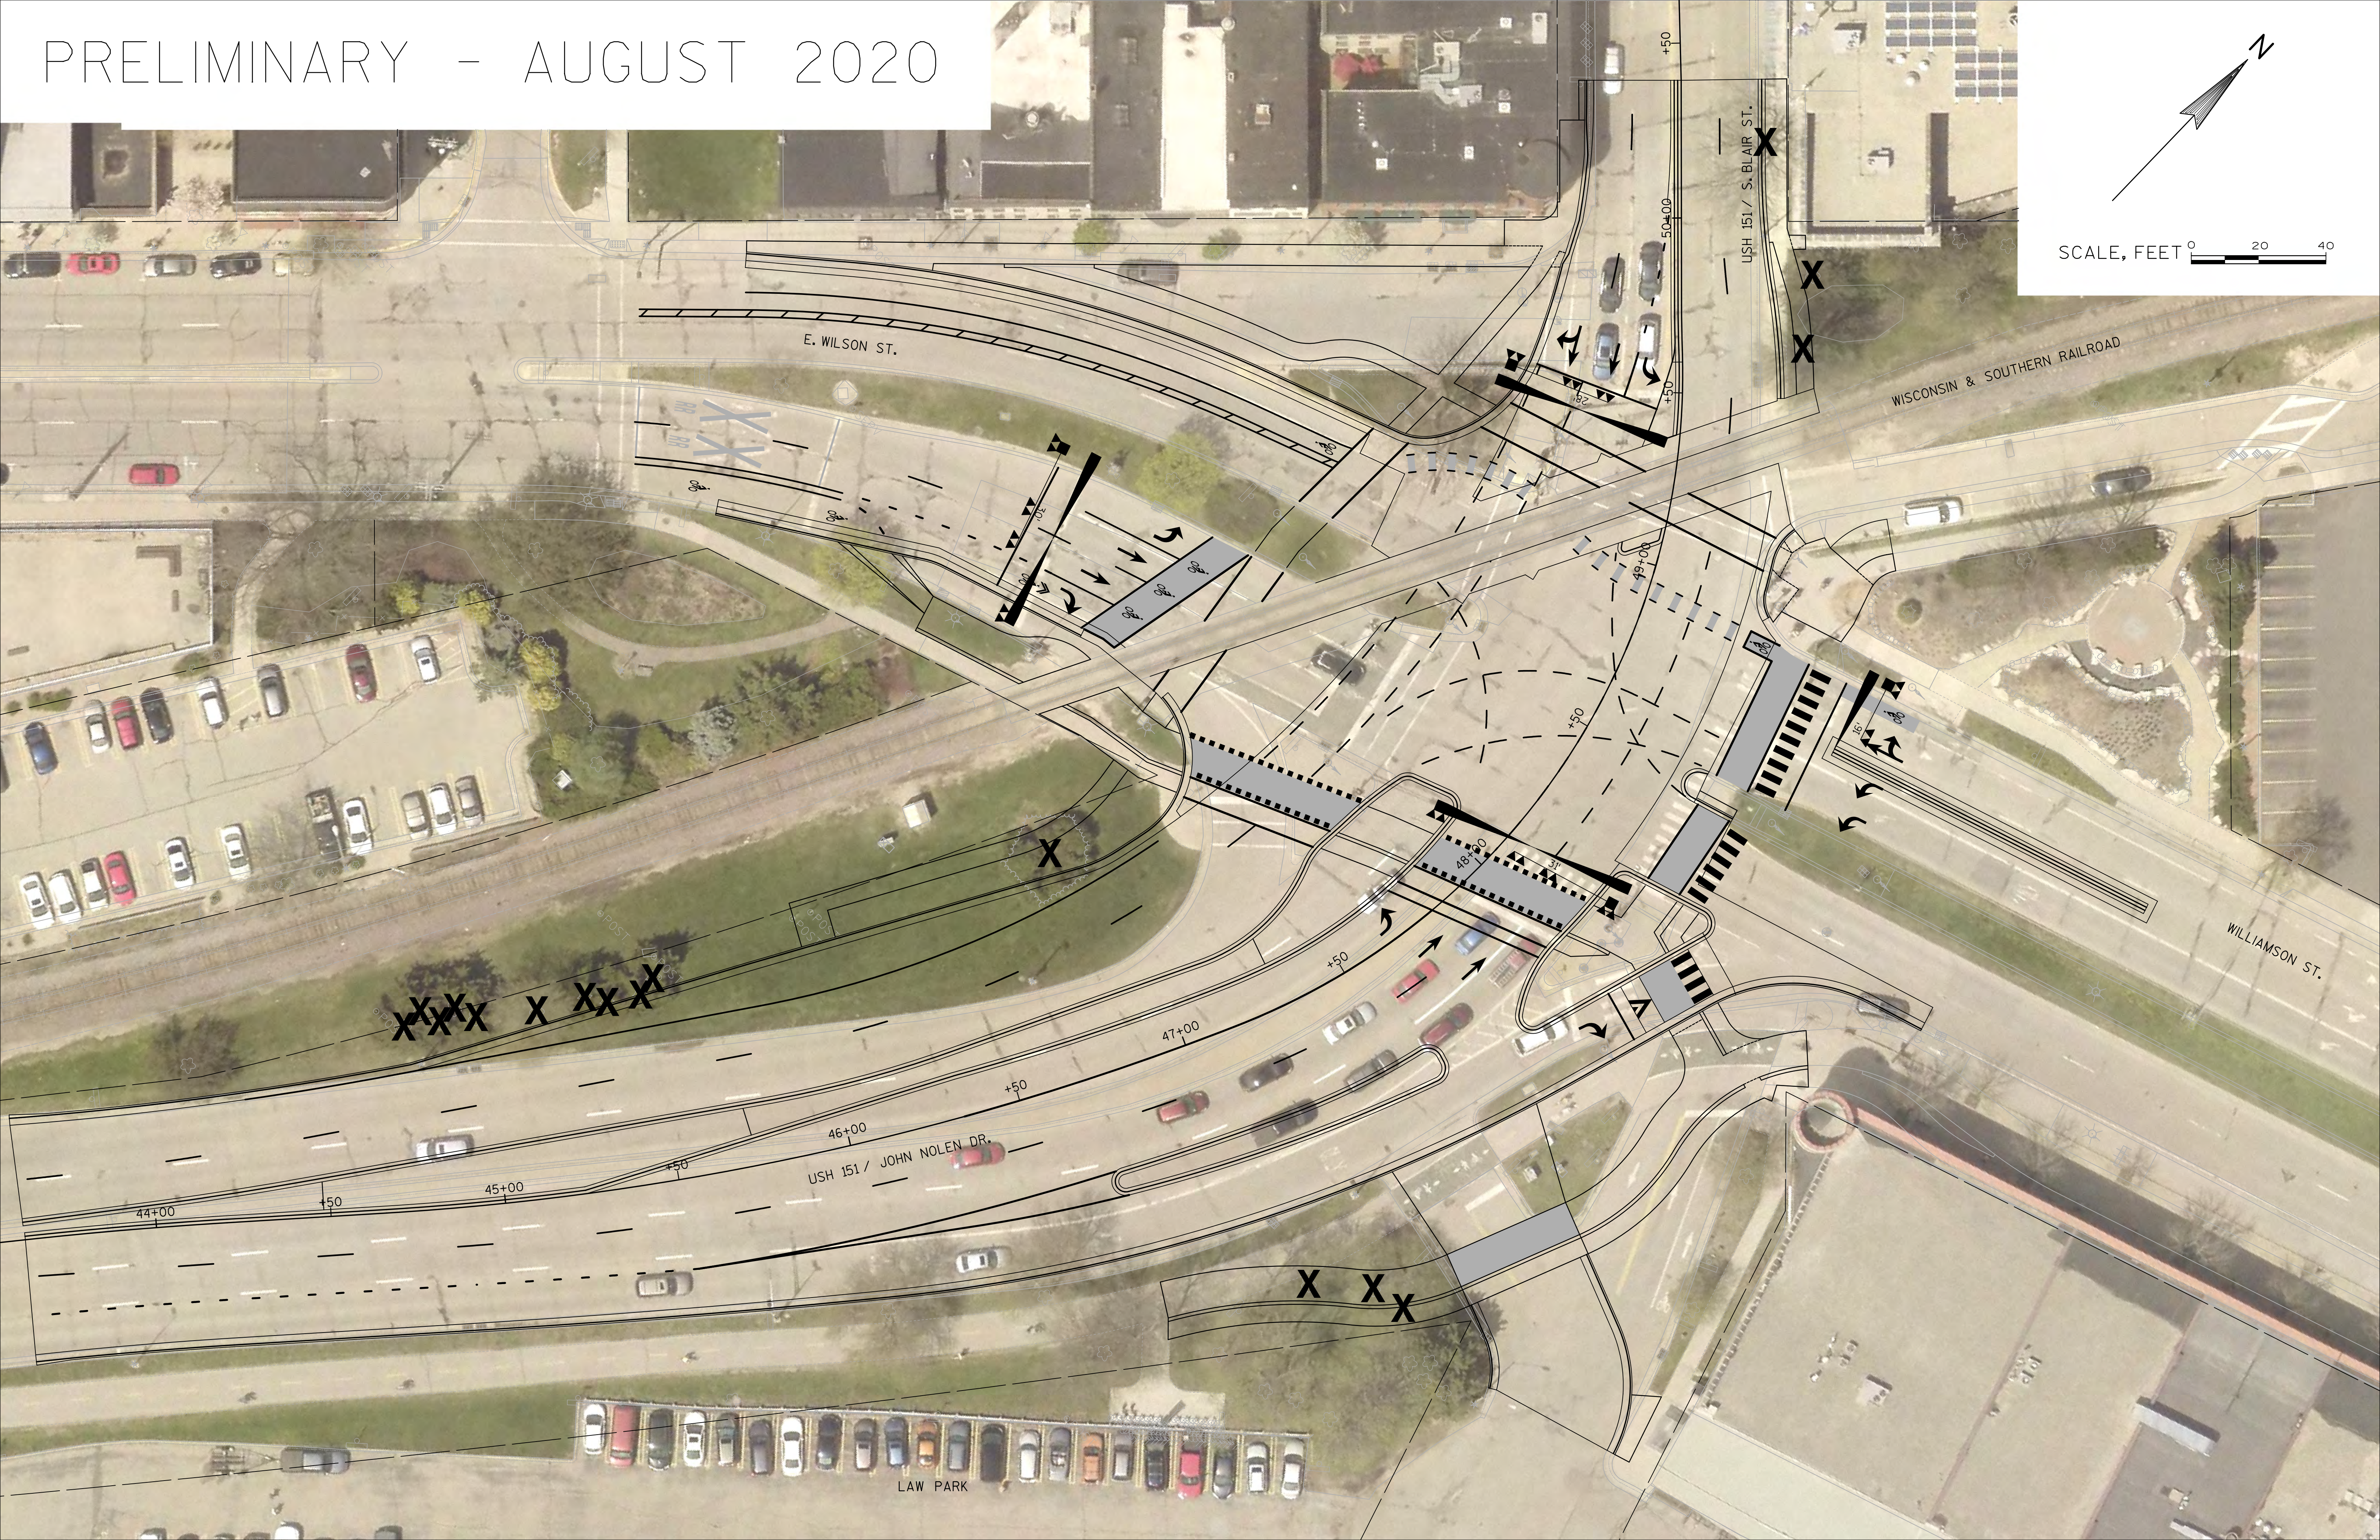

E. WILSON ST.

USH 151 / S. BLAIR ST.

WISCONSIN & SOUTHERN RAILROAD

WILLIAMSON ST.

USH 151 / JOHN NOLEN DR.

LAW PARK