


COTTAGE GROVE ROAD – TYPICAL SECTION

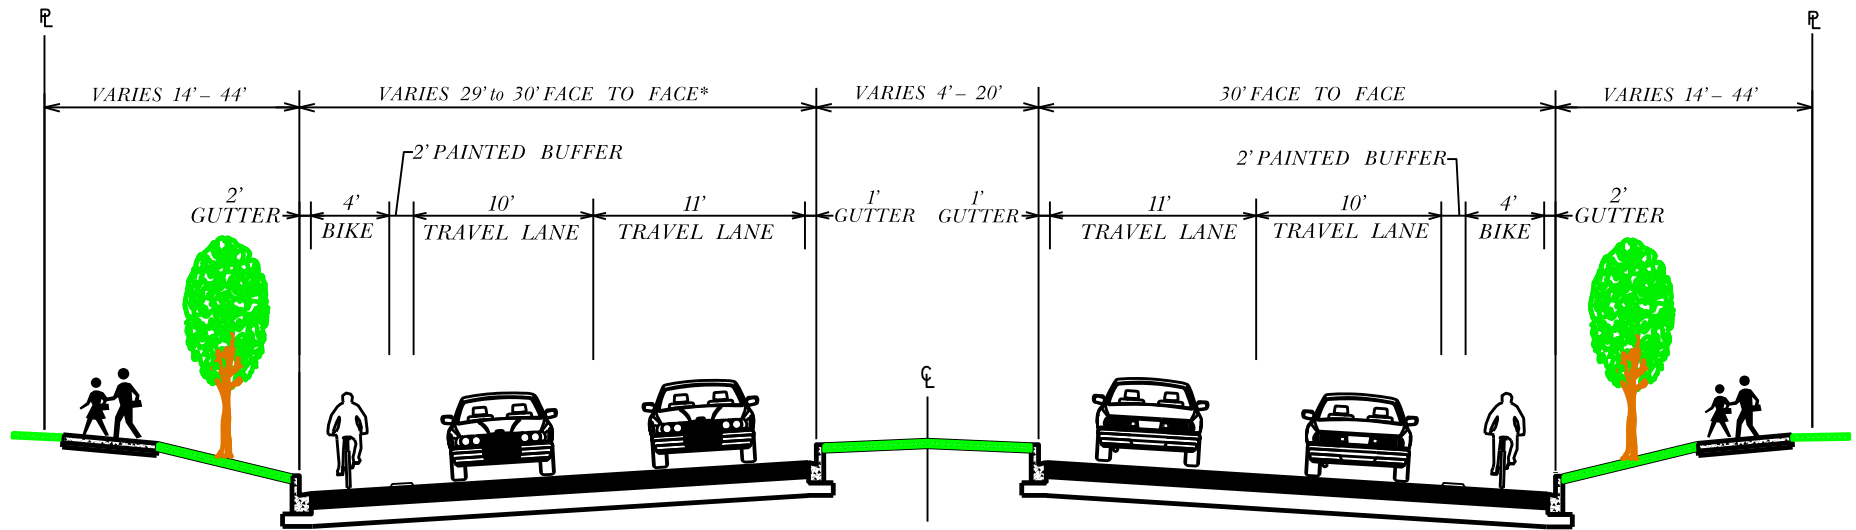

TYPICAL FINISHED SECTION

*NOTE: THE WESTBOUND LANES OF COTTAGE GROVE ROAD FROM GEMINI DRIVE TO McLEAN DRIVE HAVE BEEN PREVIOUSLY RECONSTRUCTED AND WILL REMAIN IN PLACE WITH A STREET WIDTH OF 29-FOOT FACE TO FACE. LANE WIDTHS IN THIS SECTION ARE PROPOSED TO BE A 5-FOOT WIDE BIKE LANE, 10-FOOT WIDE RIGHT HAND LANE AND 11-FOOT WIDE MEDIAN LANE.