


Estimate of Work:
\$104,000

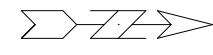

CONVERT PARKING LANE
TO BUFFER BIKE LANE

CONVERT PARKING LANE
TO BUFFER BIKE LANE

CONVERT PARKING LANE
TO BUFFER BIKE LANE


CONVERT PARKING LANE
TO BUFFER BIKE LANE

CONVERT PARKING LANE
TO BUFFER BIKE LANE

CONVERT PARKING LANE
TO BUFFER BIKE LANE

CONVERT PARKING LANE
TO BUFFER BIKE LANE

CONVERT PARKING LANE
TO BUFFER BIKE LANE

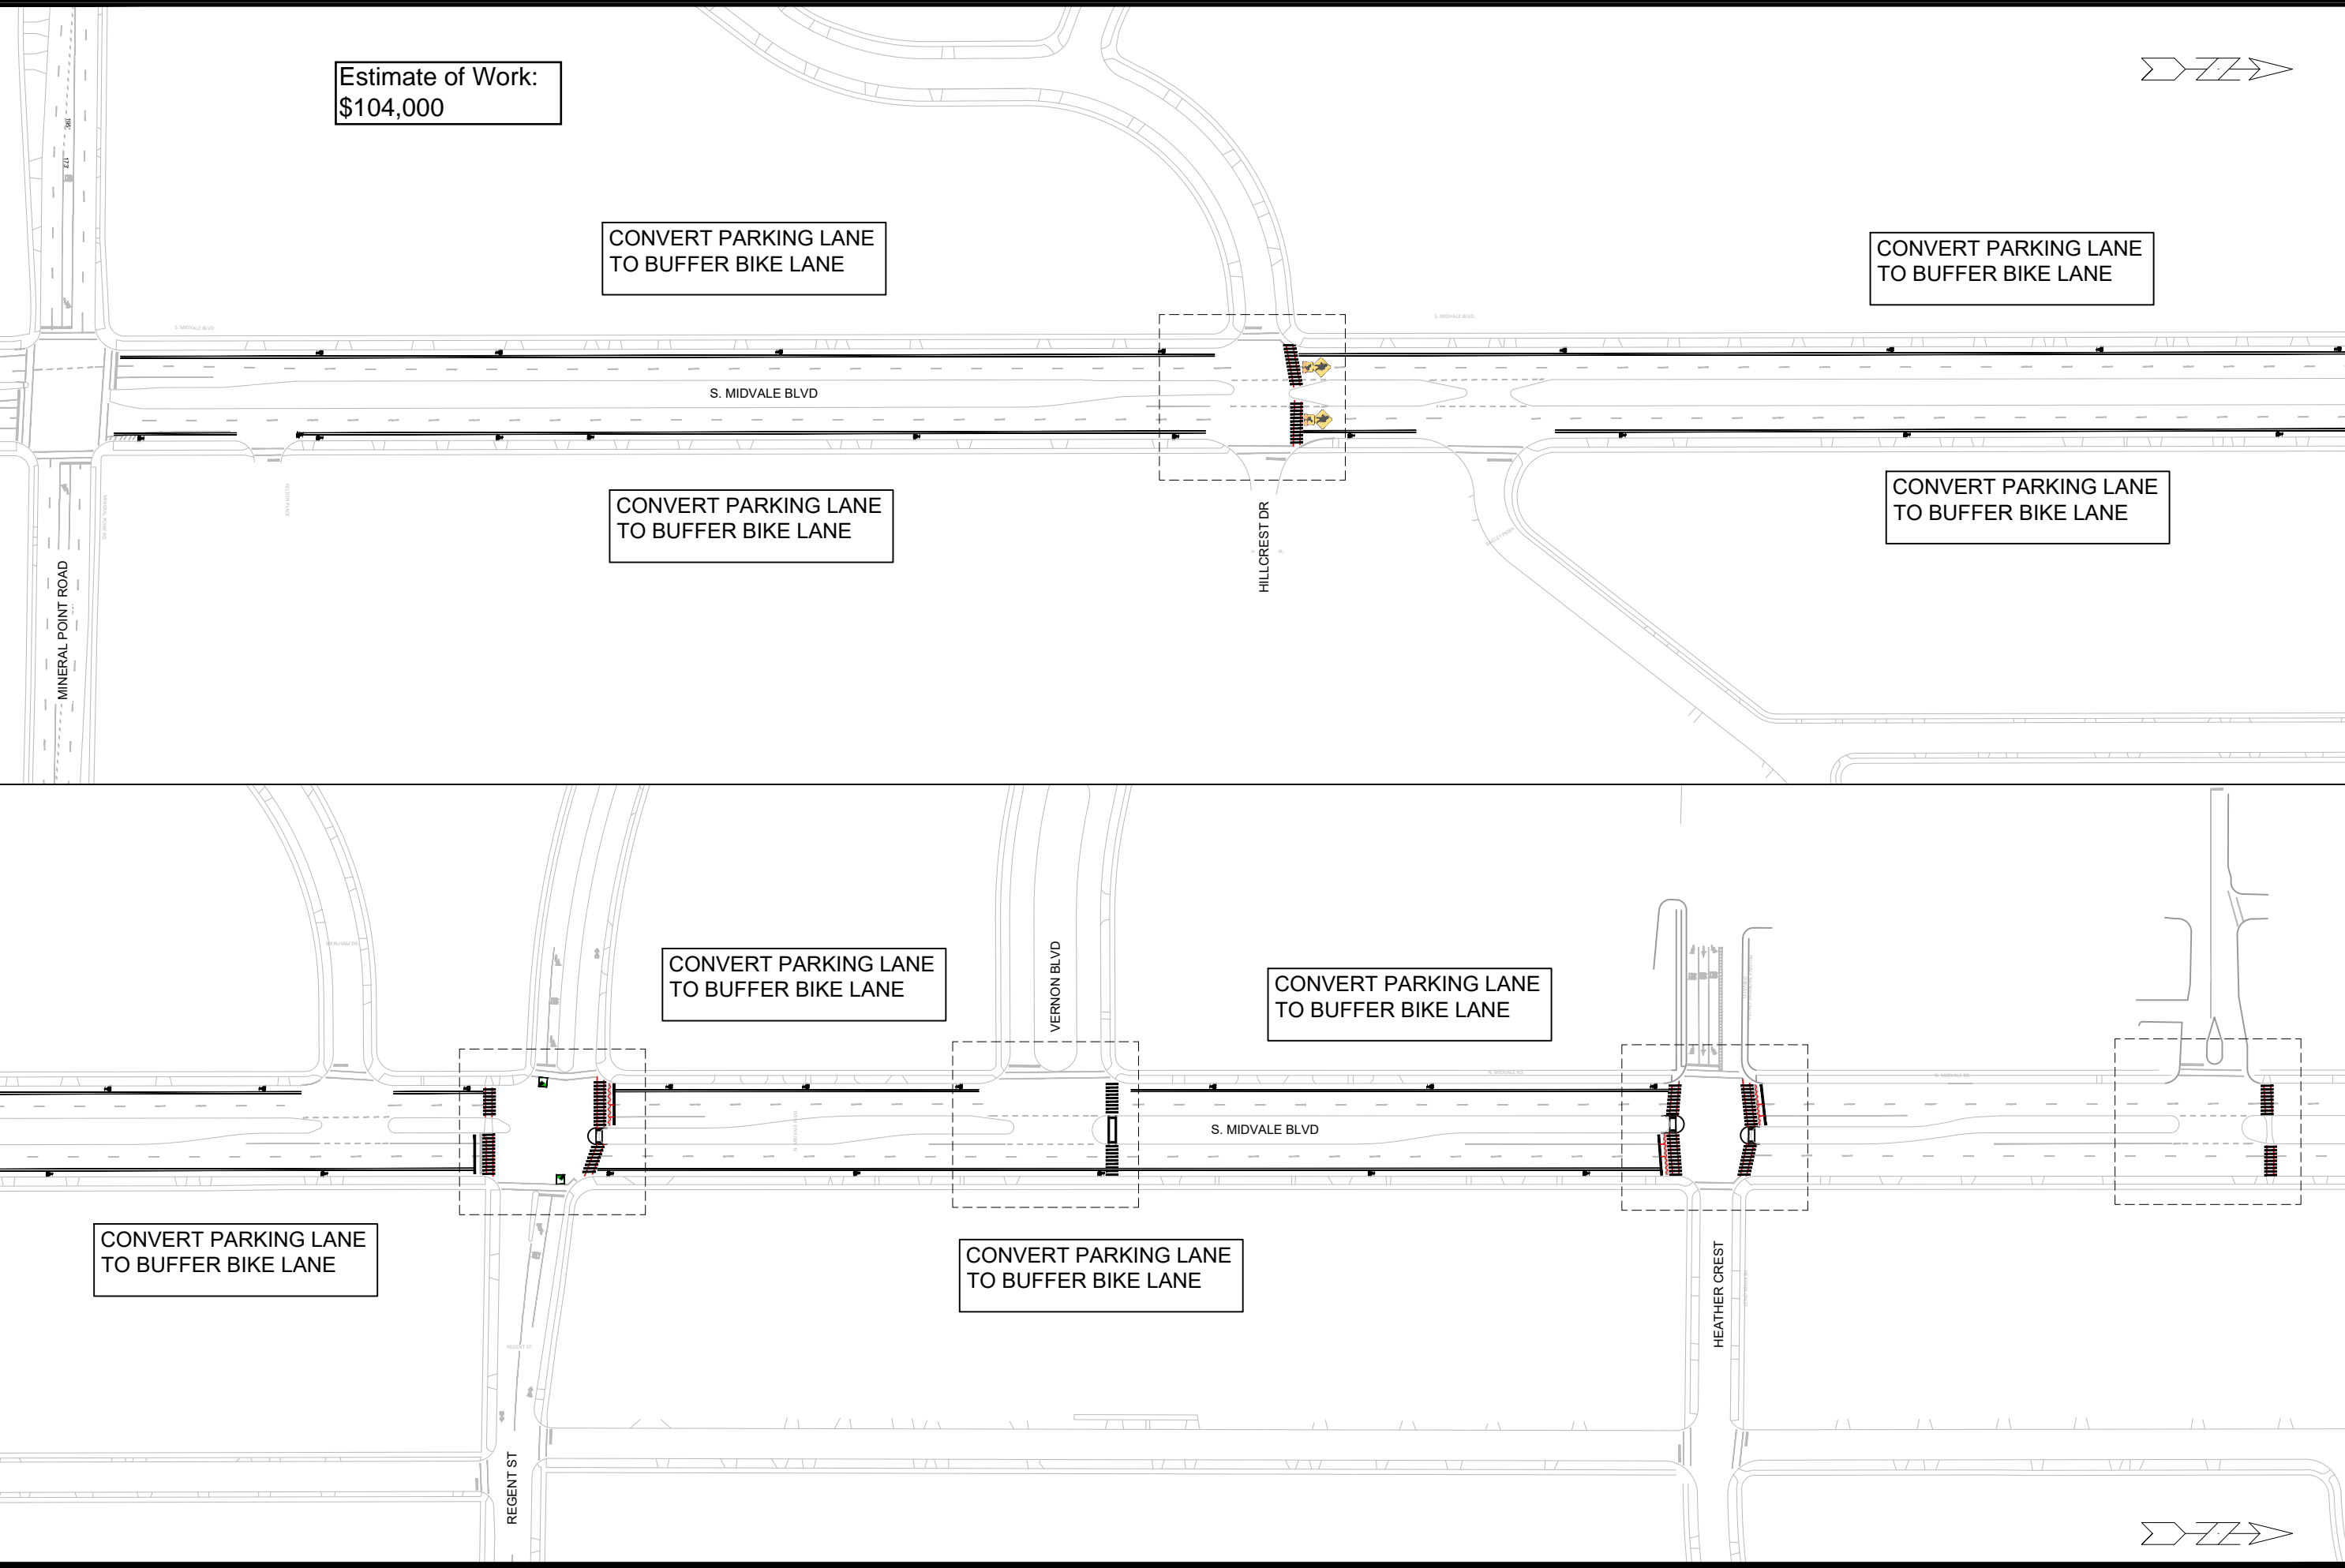

MARK	REVISION	DATE	BY
	Designed By: LMC	Date: 8/01/2023 8:53 AM	
		Scale: 1"=50'	







S. MIDVALE BLVD - OVERVIEW
S. MIDVALE BLVD - IMPROVEMENTS
 M:\1\TedDB\Maps\Safe Streets Madison\LMC Plansheets\Midvale - Bike Lanes.dwg



OVERVIEW

CONTRACT NO:

MADISON, WI

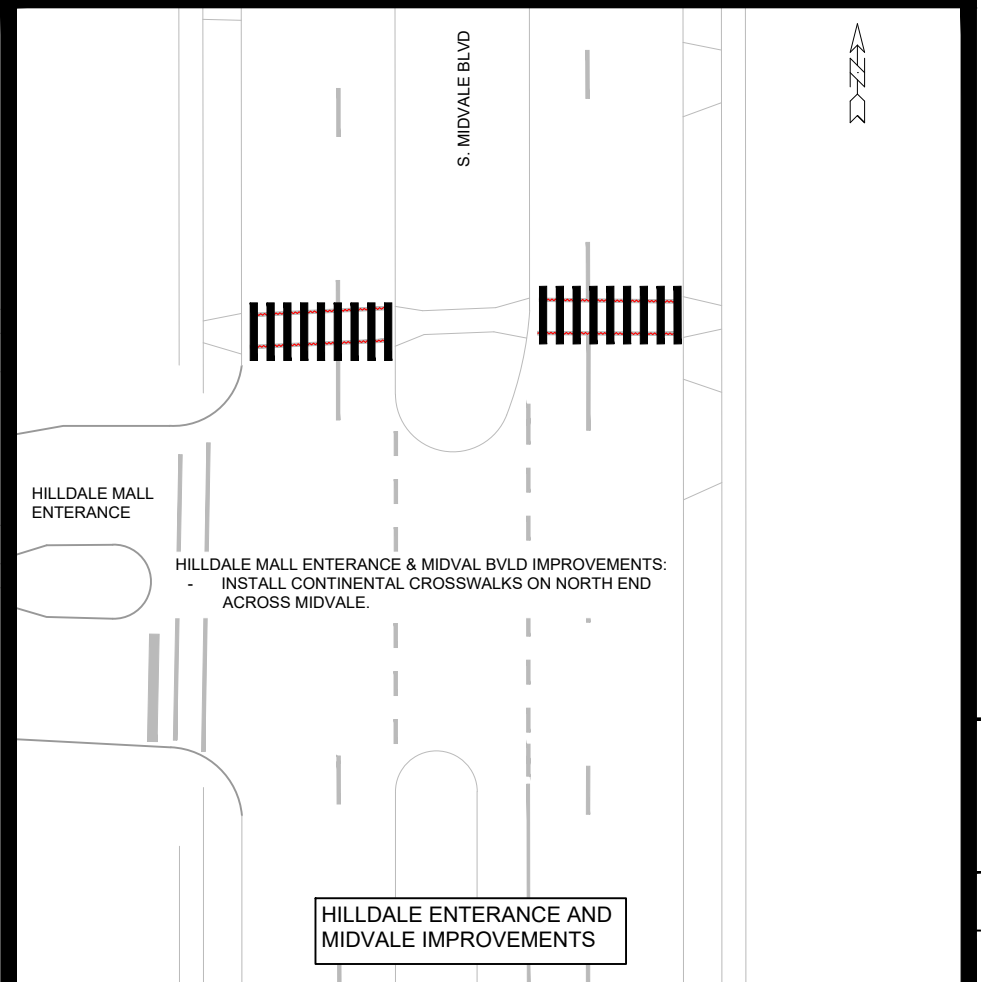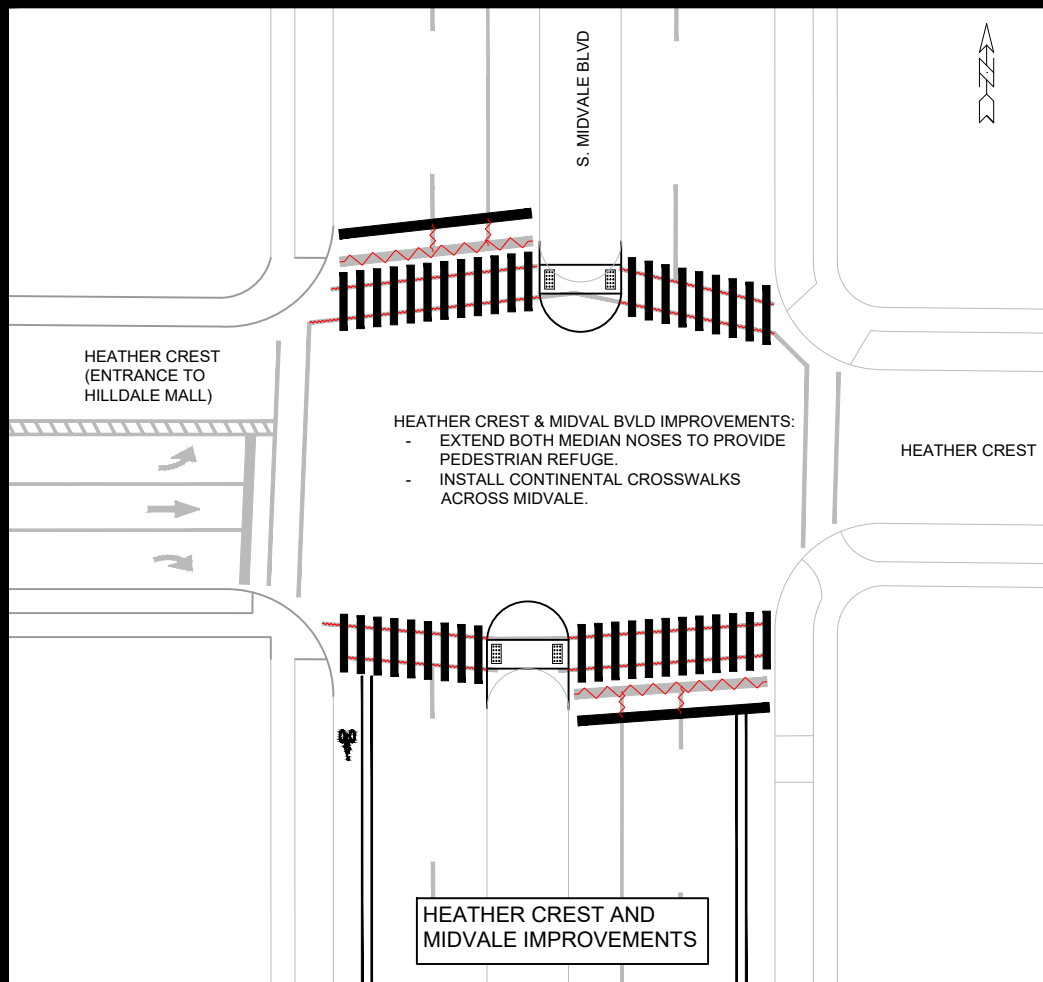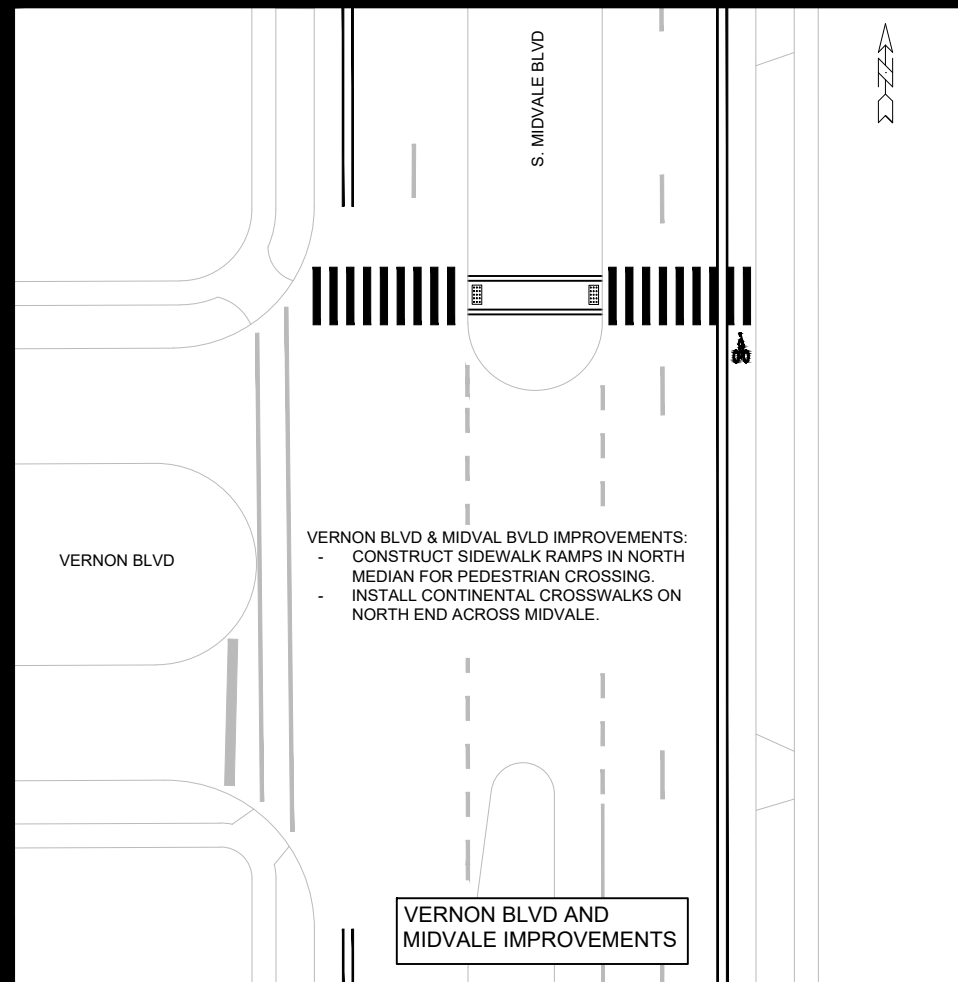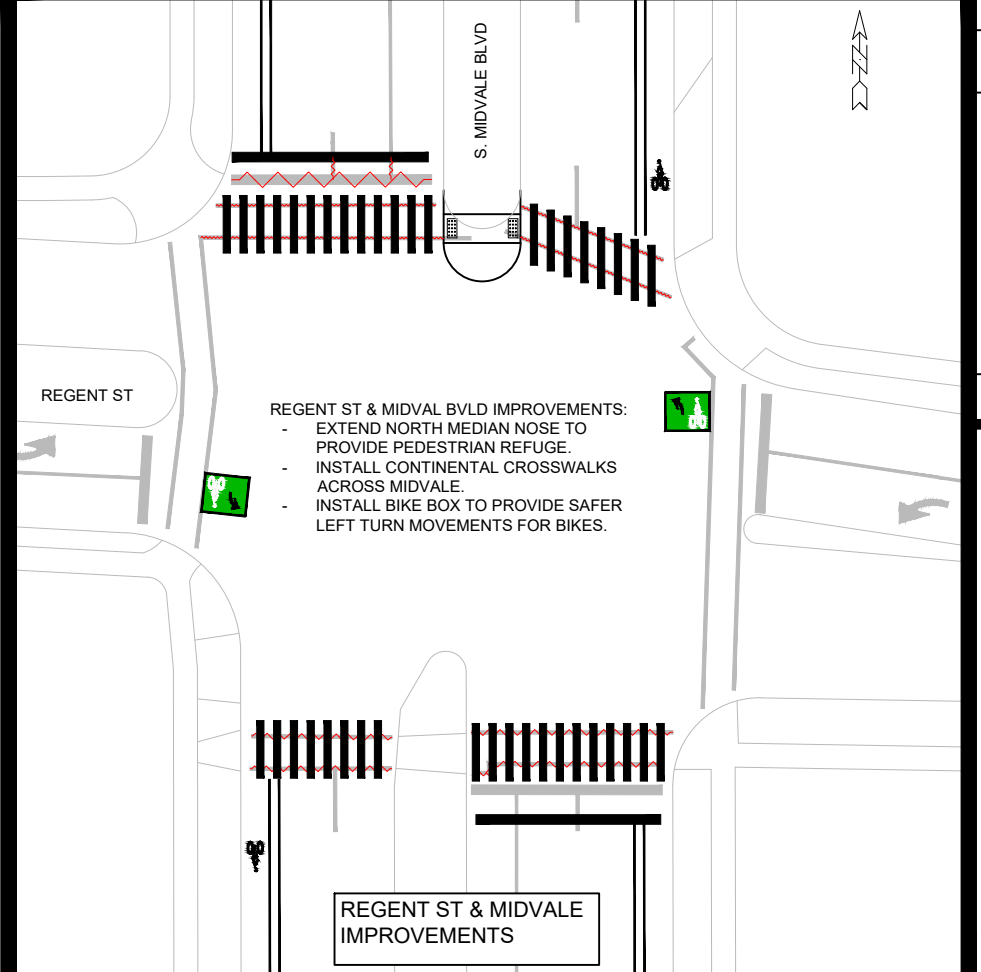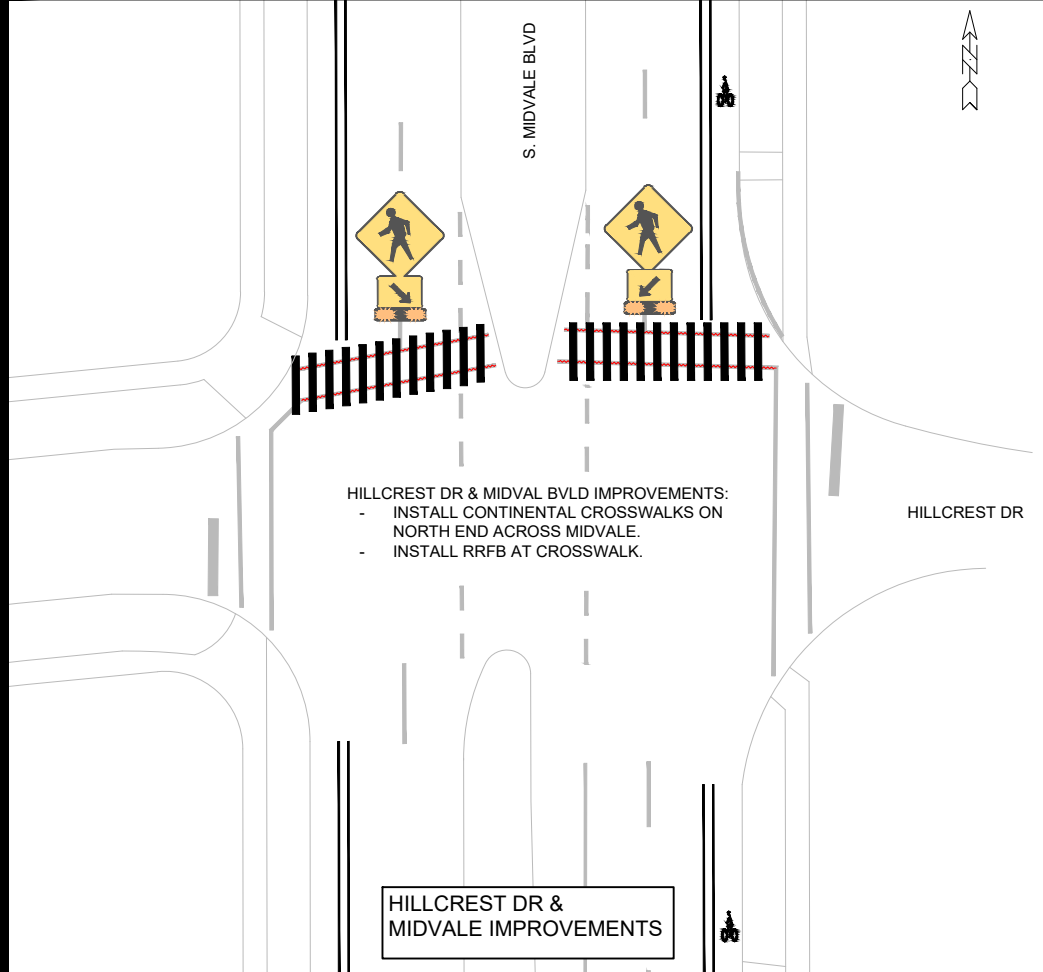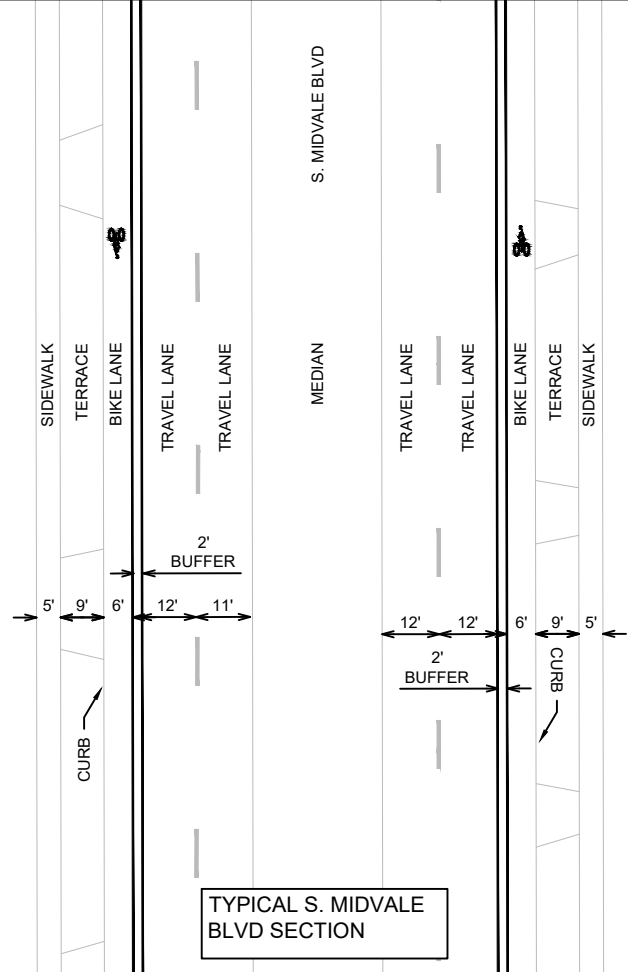

MARK	REVISION	DATE	BY
	Designed By: LMC	Date: 8/01/2023 8:51 AM	Scale: #/##/##

