

# Coldspring Av Diverters Proposed Locations For Permanent Closure

# Trial 2

**COLDSRING DUAL DIVERTERS TRIAL  
BEFORE (9/04) AND AFTER (9/05)  
VOLUME AND SPEED DATA**



DRAFTED BY BWW  
SK0504\_B.DGN 9/28/05

WINNEQUAH RD		
	Volume	Speed (85 percentile)
Before	280	29 mph
After	390	31 mph

JEROME ST		
	Volume	Speed (85 percentile)
After	420	29 mph


BAINBRIDGE ST		
	Volume	Speed (85 percentile)
7/12/05	110	29 mph
After	220	29 mph

JEROME ST		
	Volume	Speed (85 percentile)
Before	760	32 mph
After	160	28 mph

LAKEVIEW AVE		
	Volume	Speed (85 percentile)
Before	950	29 mph
After	510	29 mph

200 BLOCK OF DEAN AVE		
	Volume	Speed (85 percentile)
Before	1840	32 mph
After	1990	36 mph

COLDSRING AVE		
	Volume	Speed (85 percentile)
Before	850	30 mph
After	310	22 mph

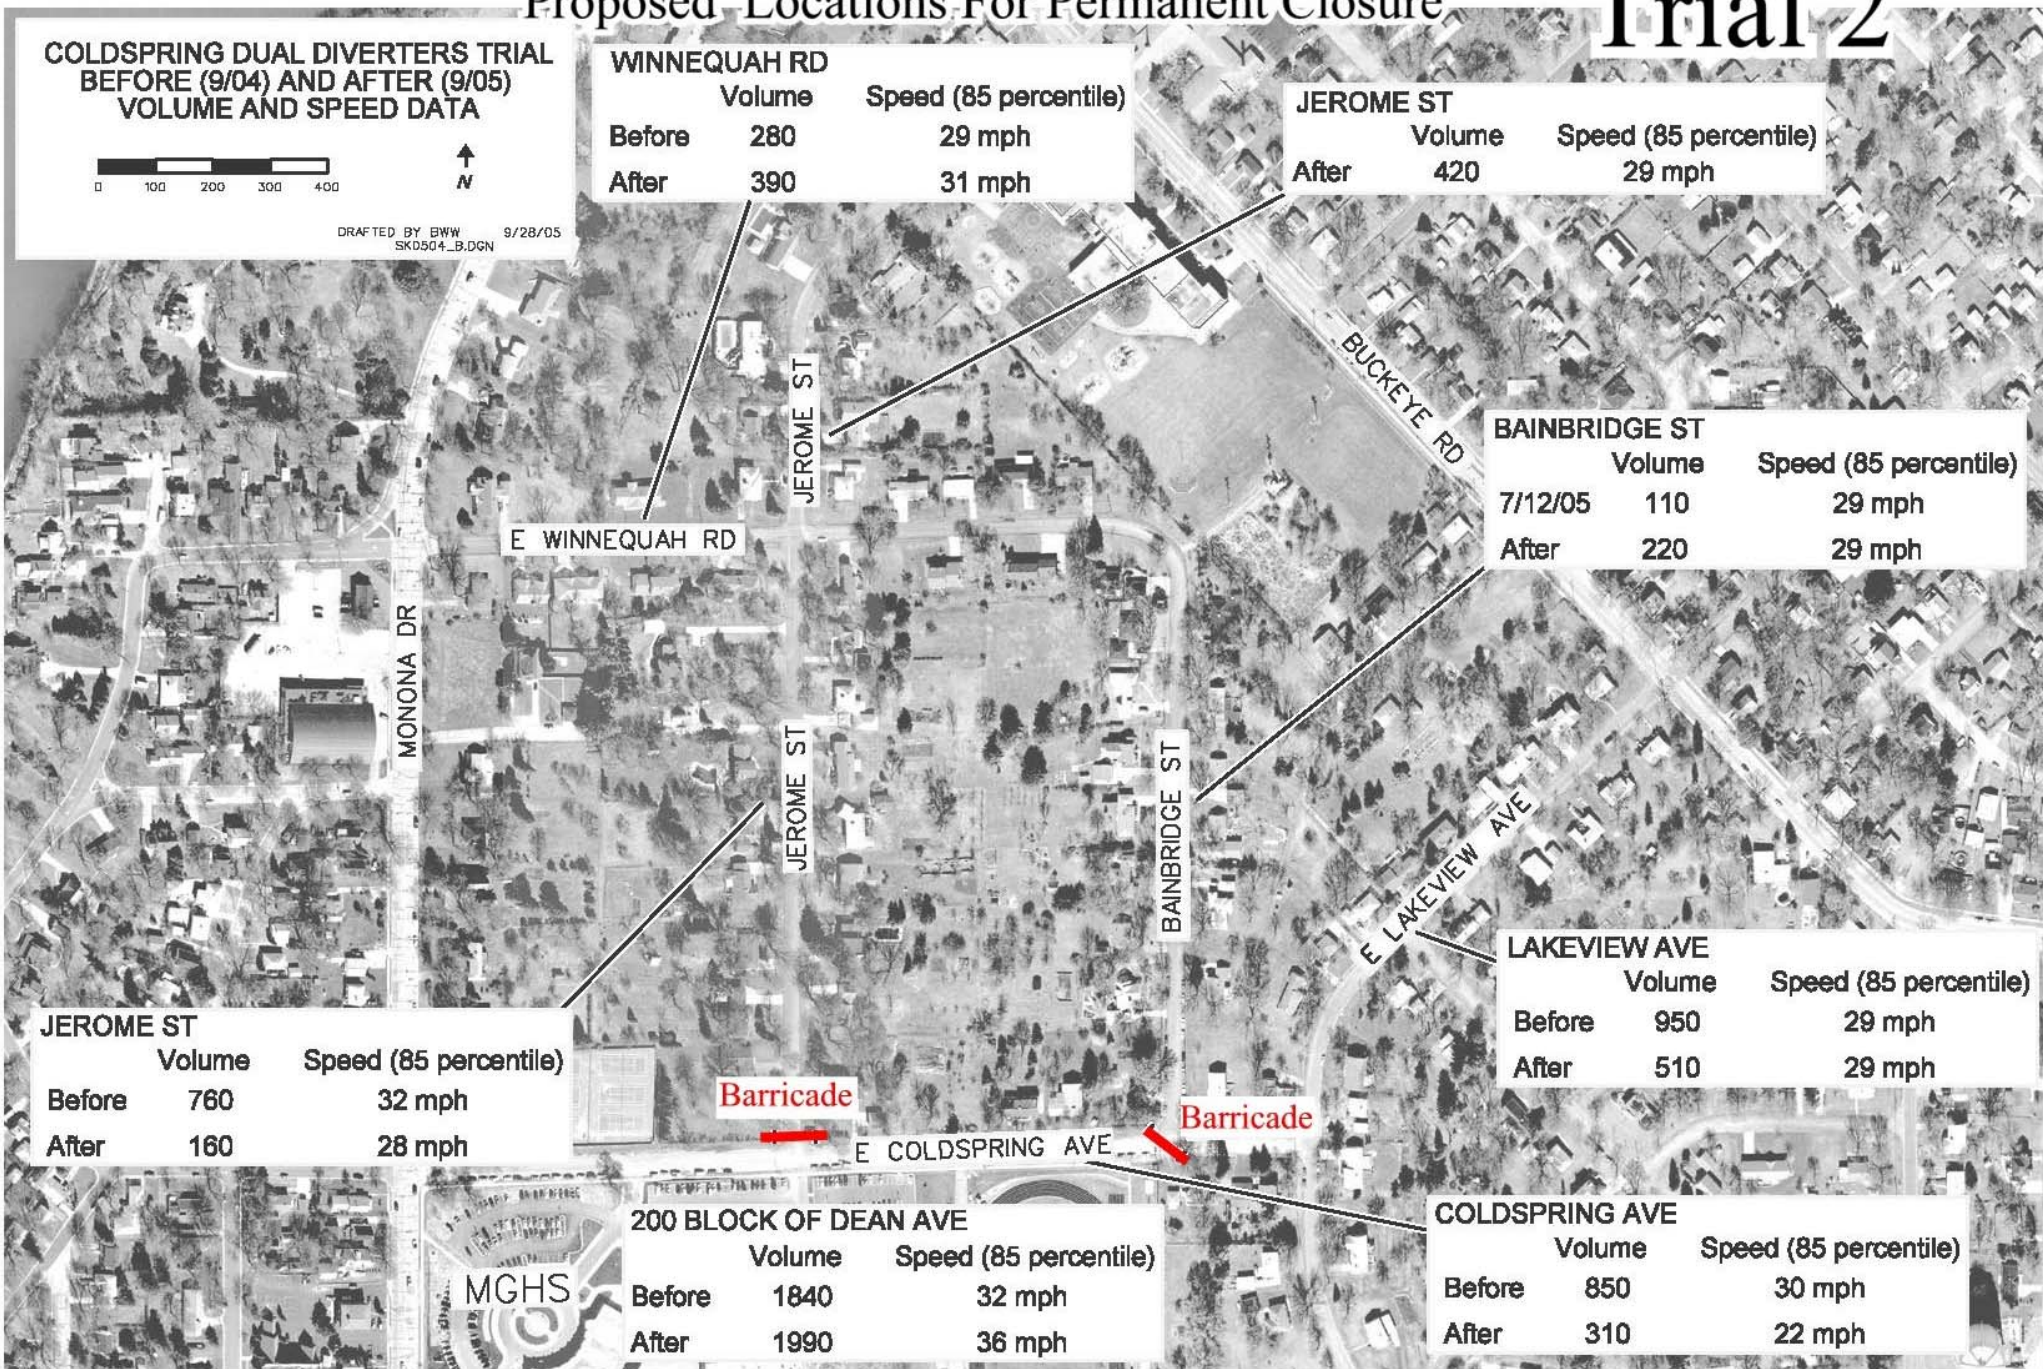

sk0504\_B